

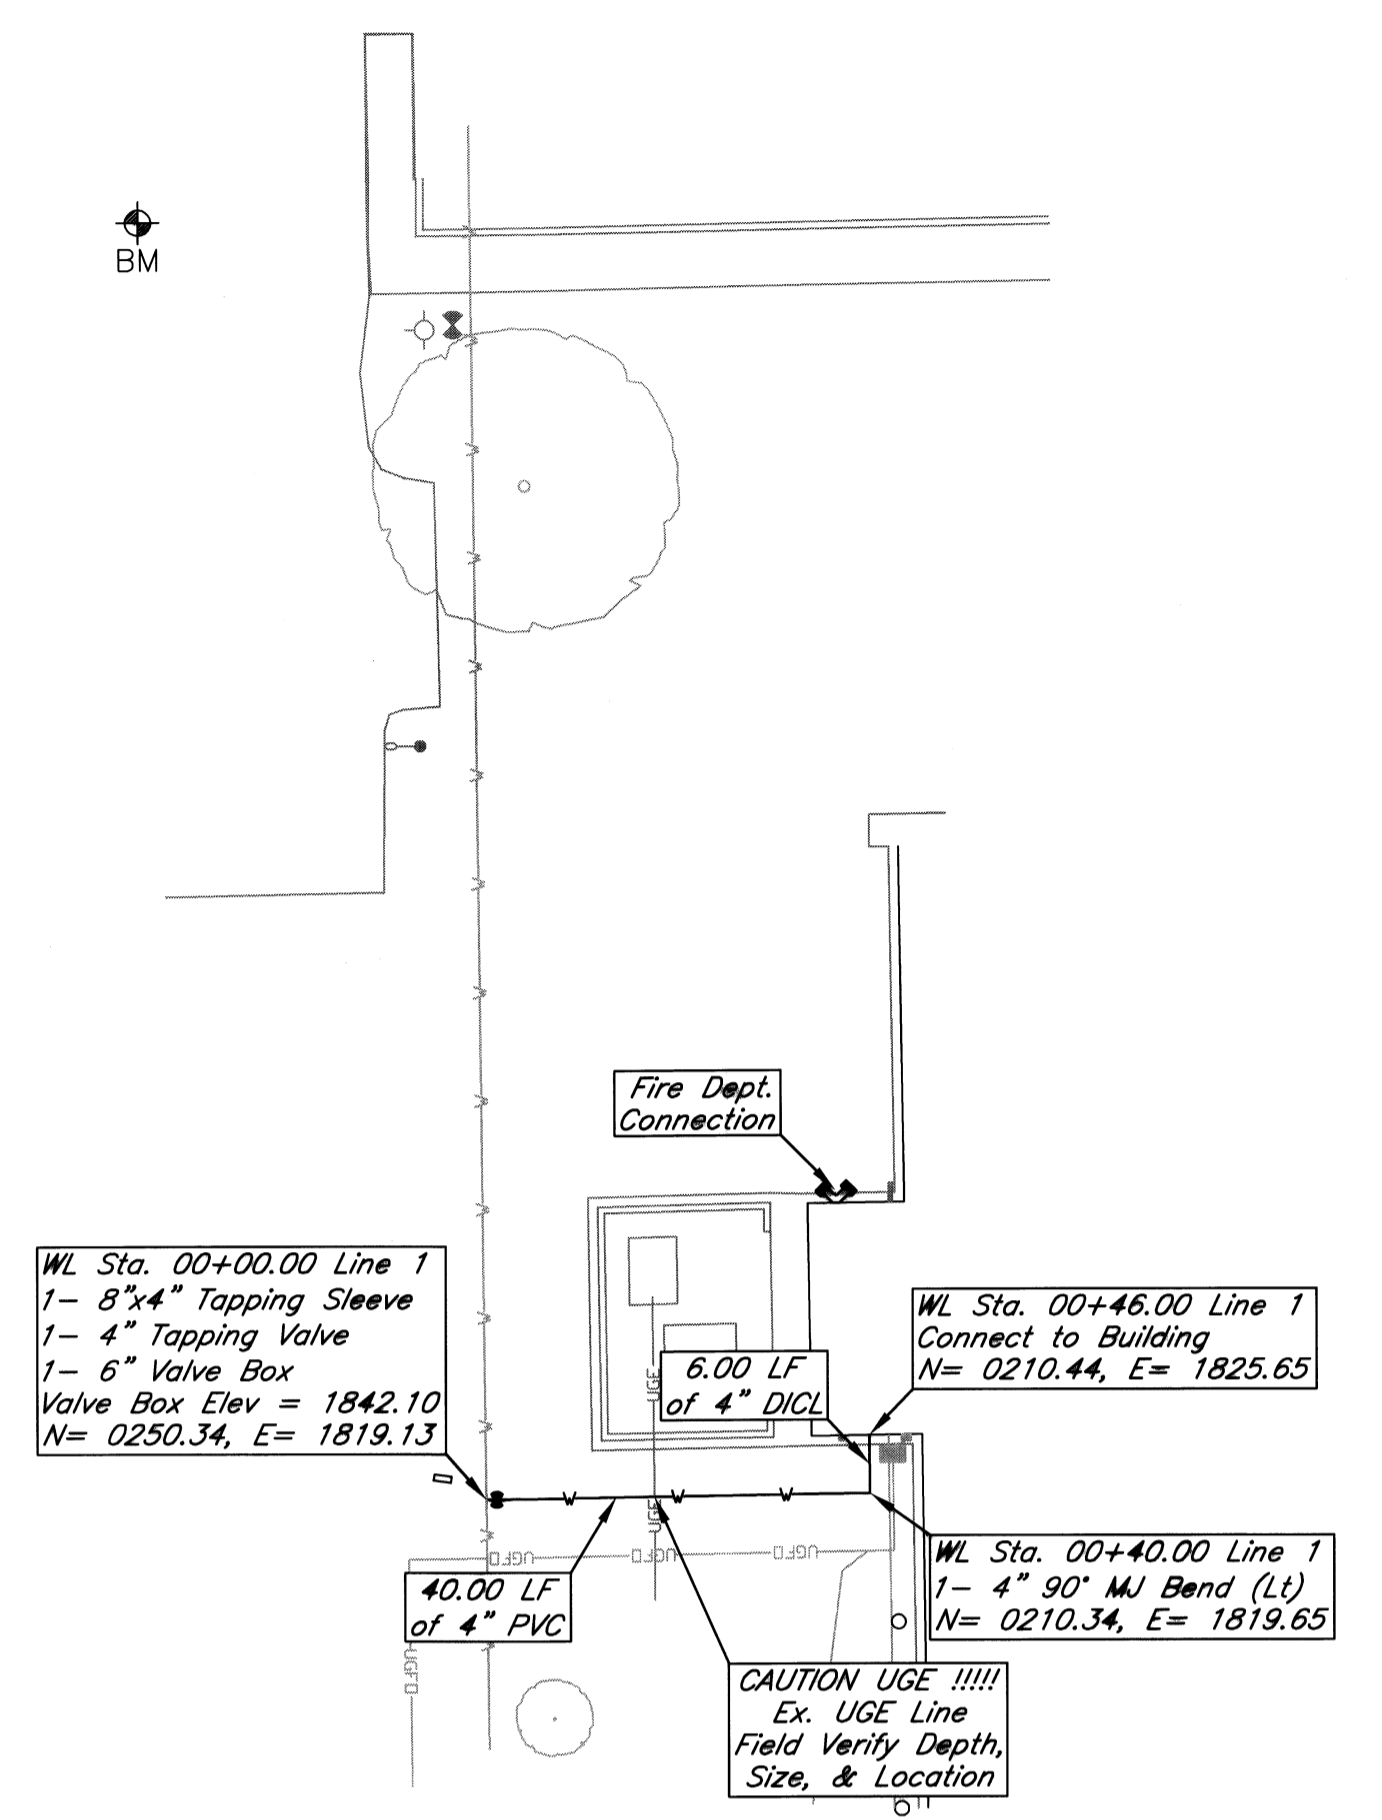
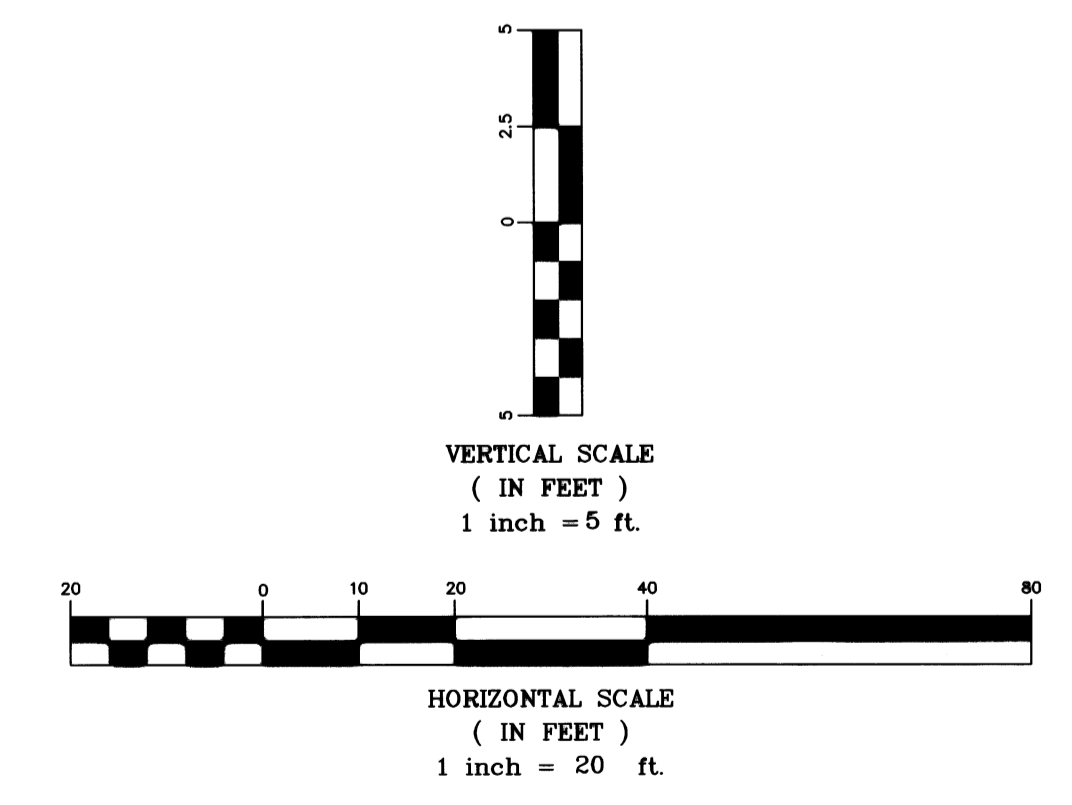


Notes:

1. All improvements are on private property and private water lines.

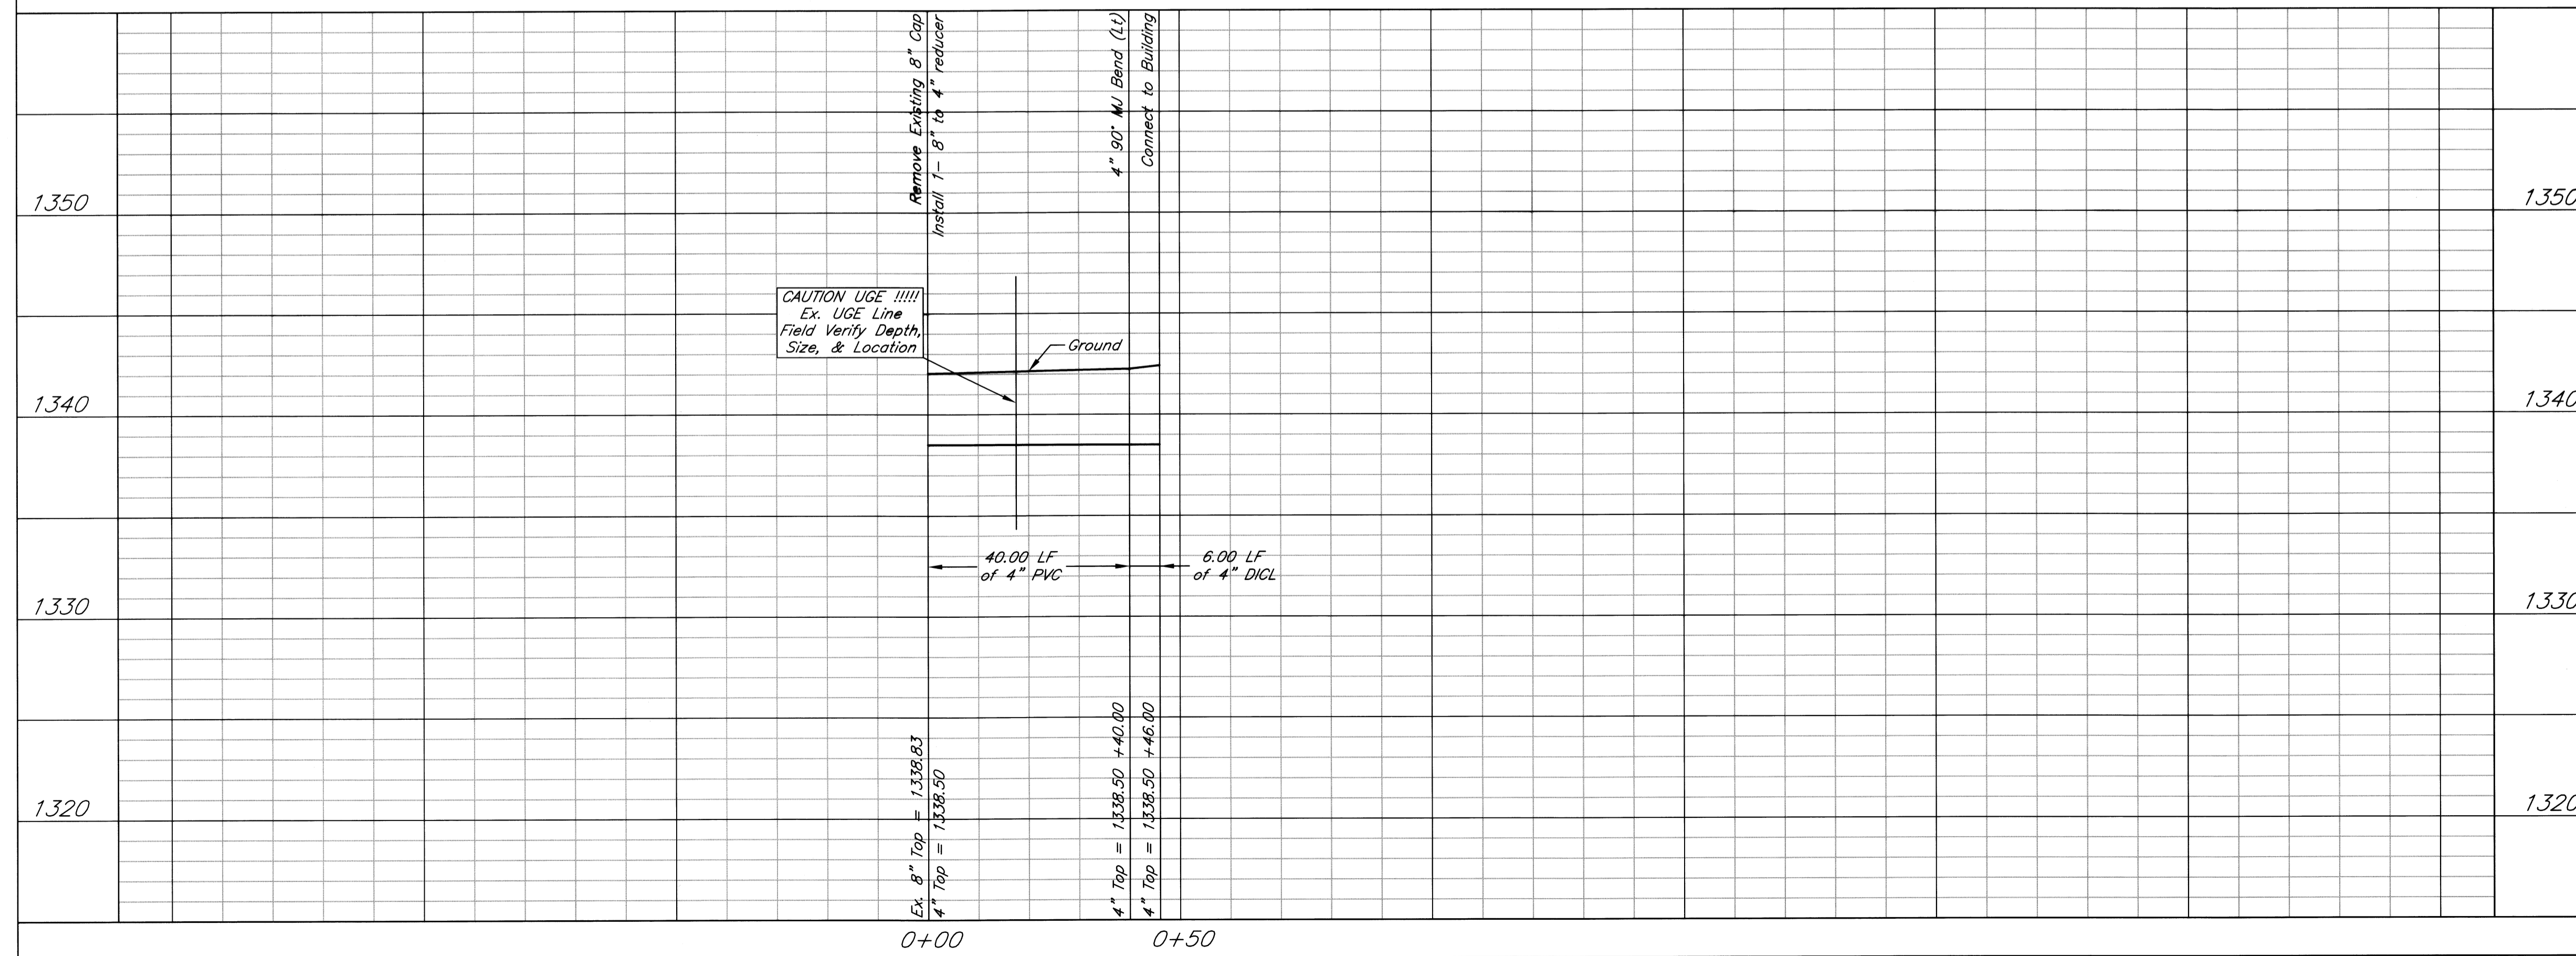

megalugged and rodded into building

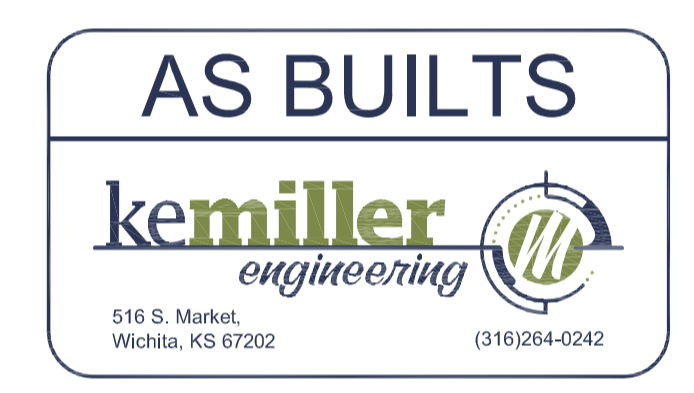

Via Christi Health Bayley Building
Line 1
Wichita, Kansas

	PROJECT NUMBER 1607 PPW (607853)			SHEET 2.0
	KEM NO. 11074 DESIGN KM	FILE NS	DATE 07/18/11 REVISED	

516 S. Market, Wichita, KS 67202 (316)264-0242