
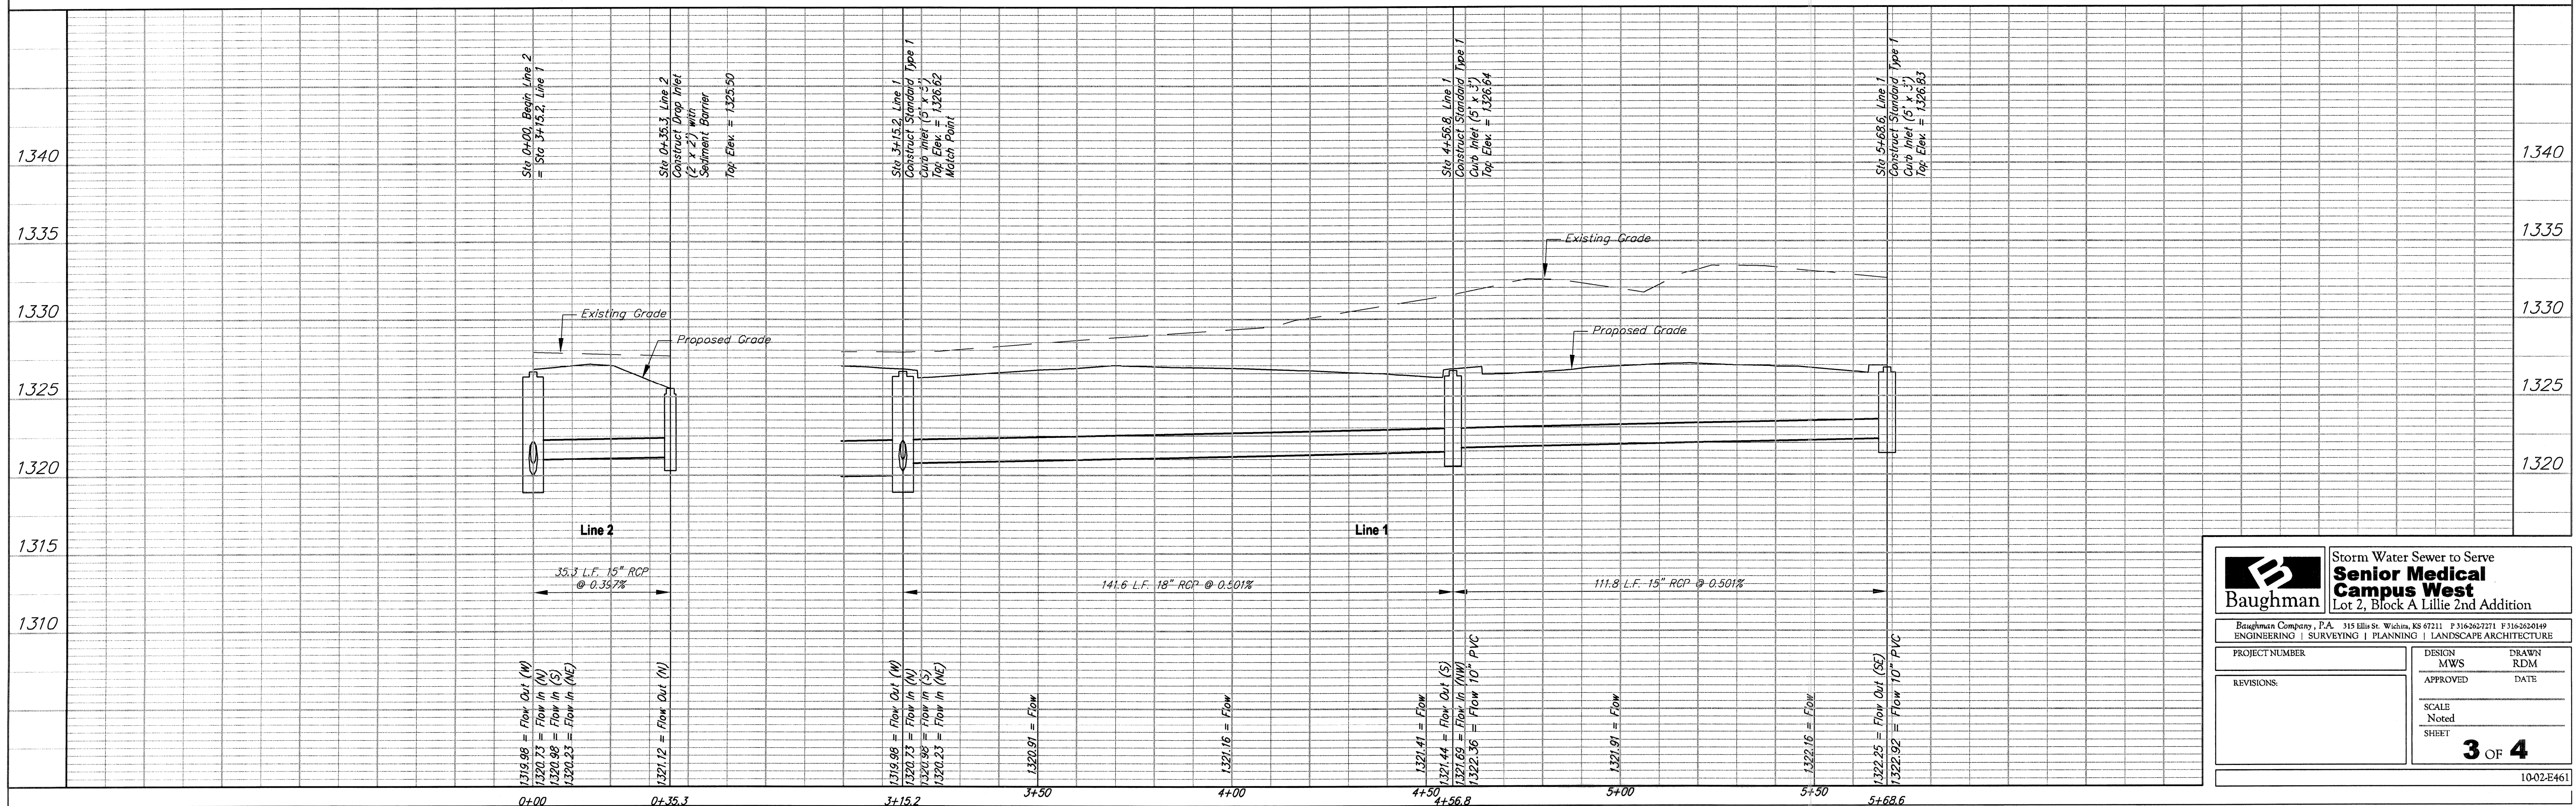
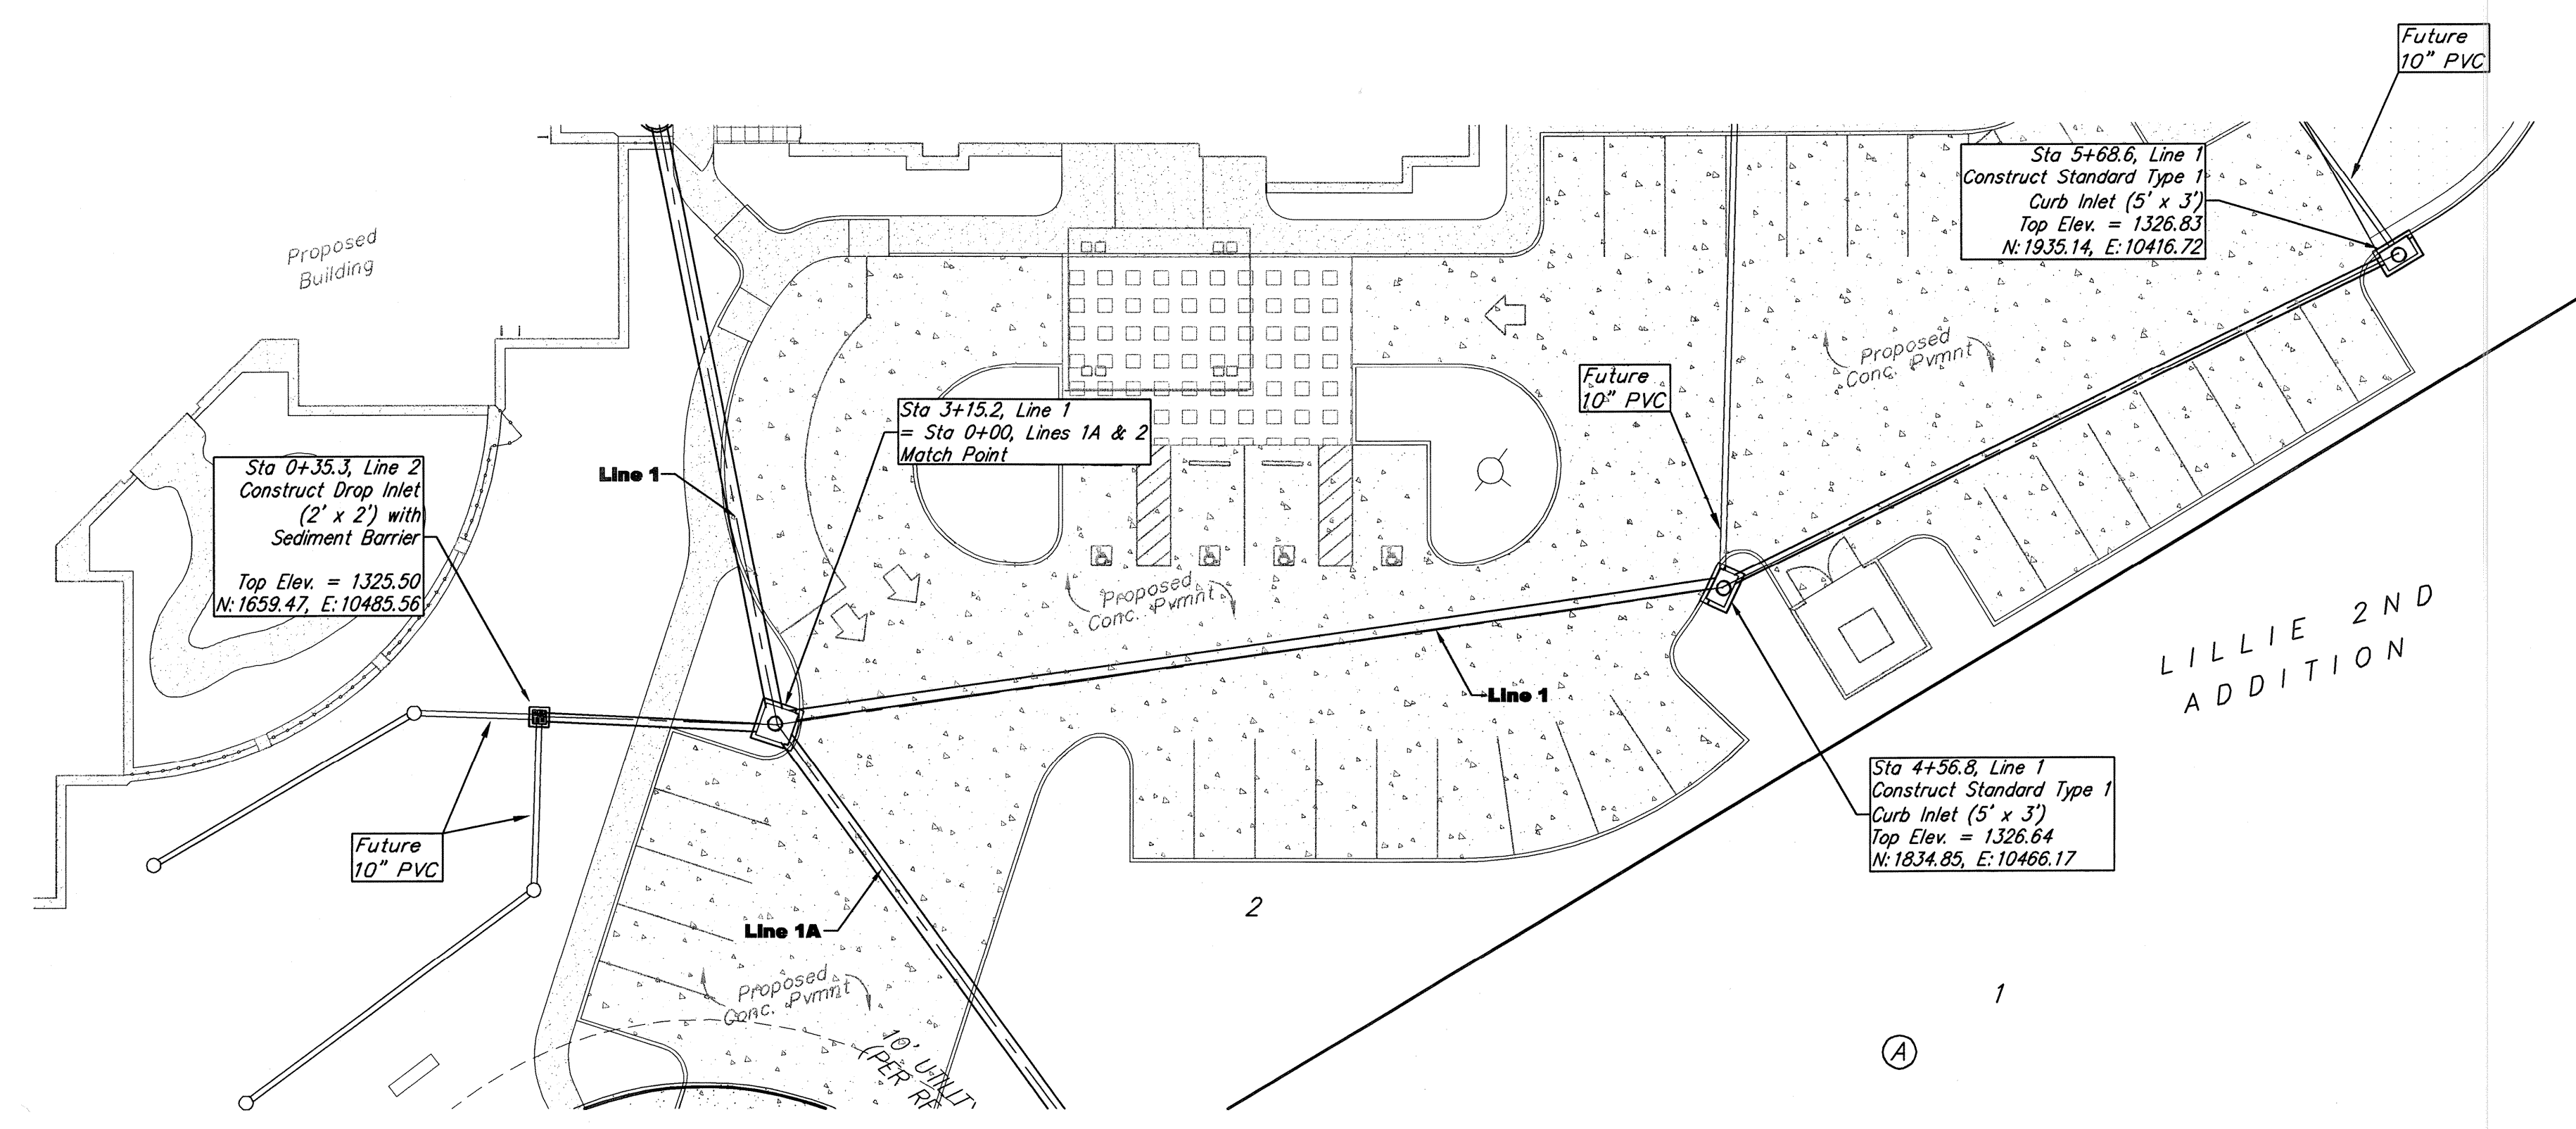


SITE BENCHMARK:

"□" Chiseled on Top of Curb,
southwest corner of Maize
Cul-de-Sac.
Elevation = 1328.65 (NAVD 88)

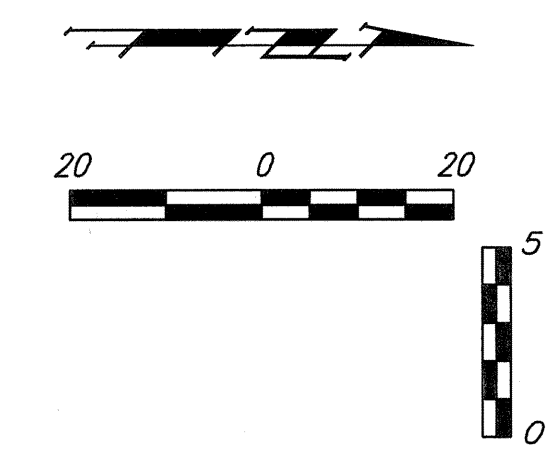

		Storm Water Sewer to Serve Senior Medical Campus West Lot 2, Block A Lillie 2nd Addition	
Baughman Company, P.A. 315 E 11th St. Wichita, KS 67211 F 316-262-7311 F 316-262-0149 ENGINEERING SURVEYING PLANNING LANDSCAPE ARCHITECTURE			
PROJECT NUMBER	DESIGN MWS	DRAWN RDM	
REVISIONS:	APPROVED	DATE	
	SCALE Noted		
	SHEET		
		3 OF 4	
10-02-E461			