




Notes:

- Pipe Backfill / Bedding  
 1. All pipe back fill and pipe bedding to meet City of Wichita specifications, unless otherwise stated by engineer.

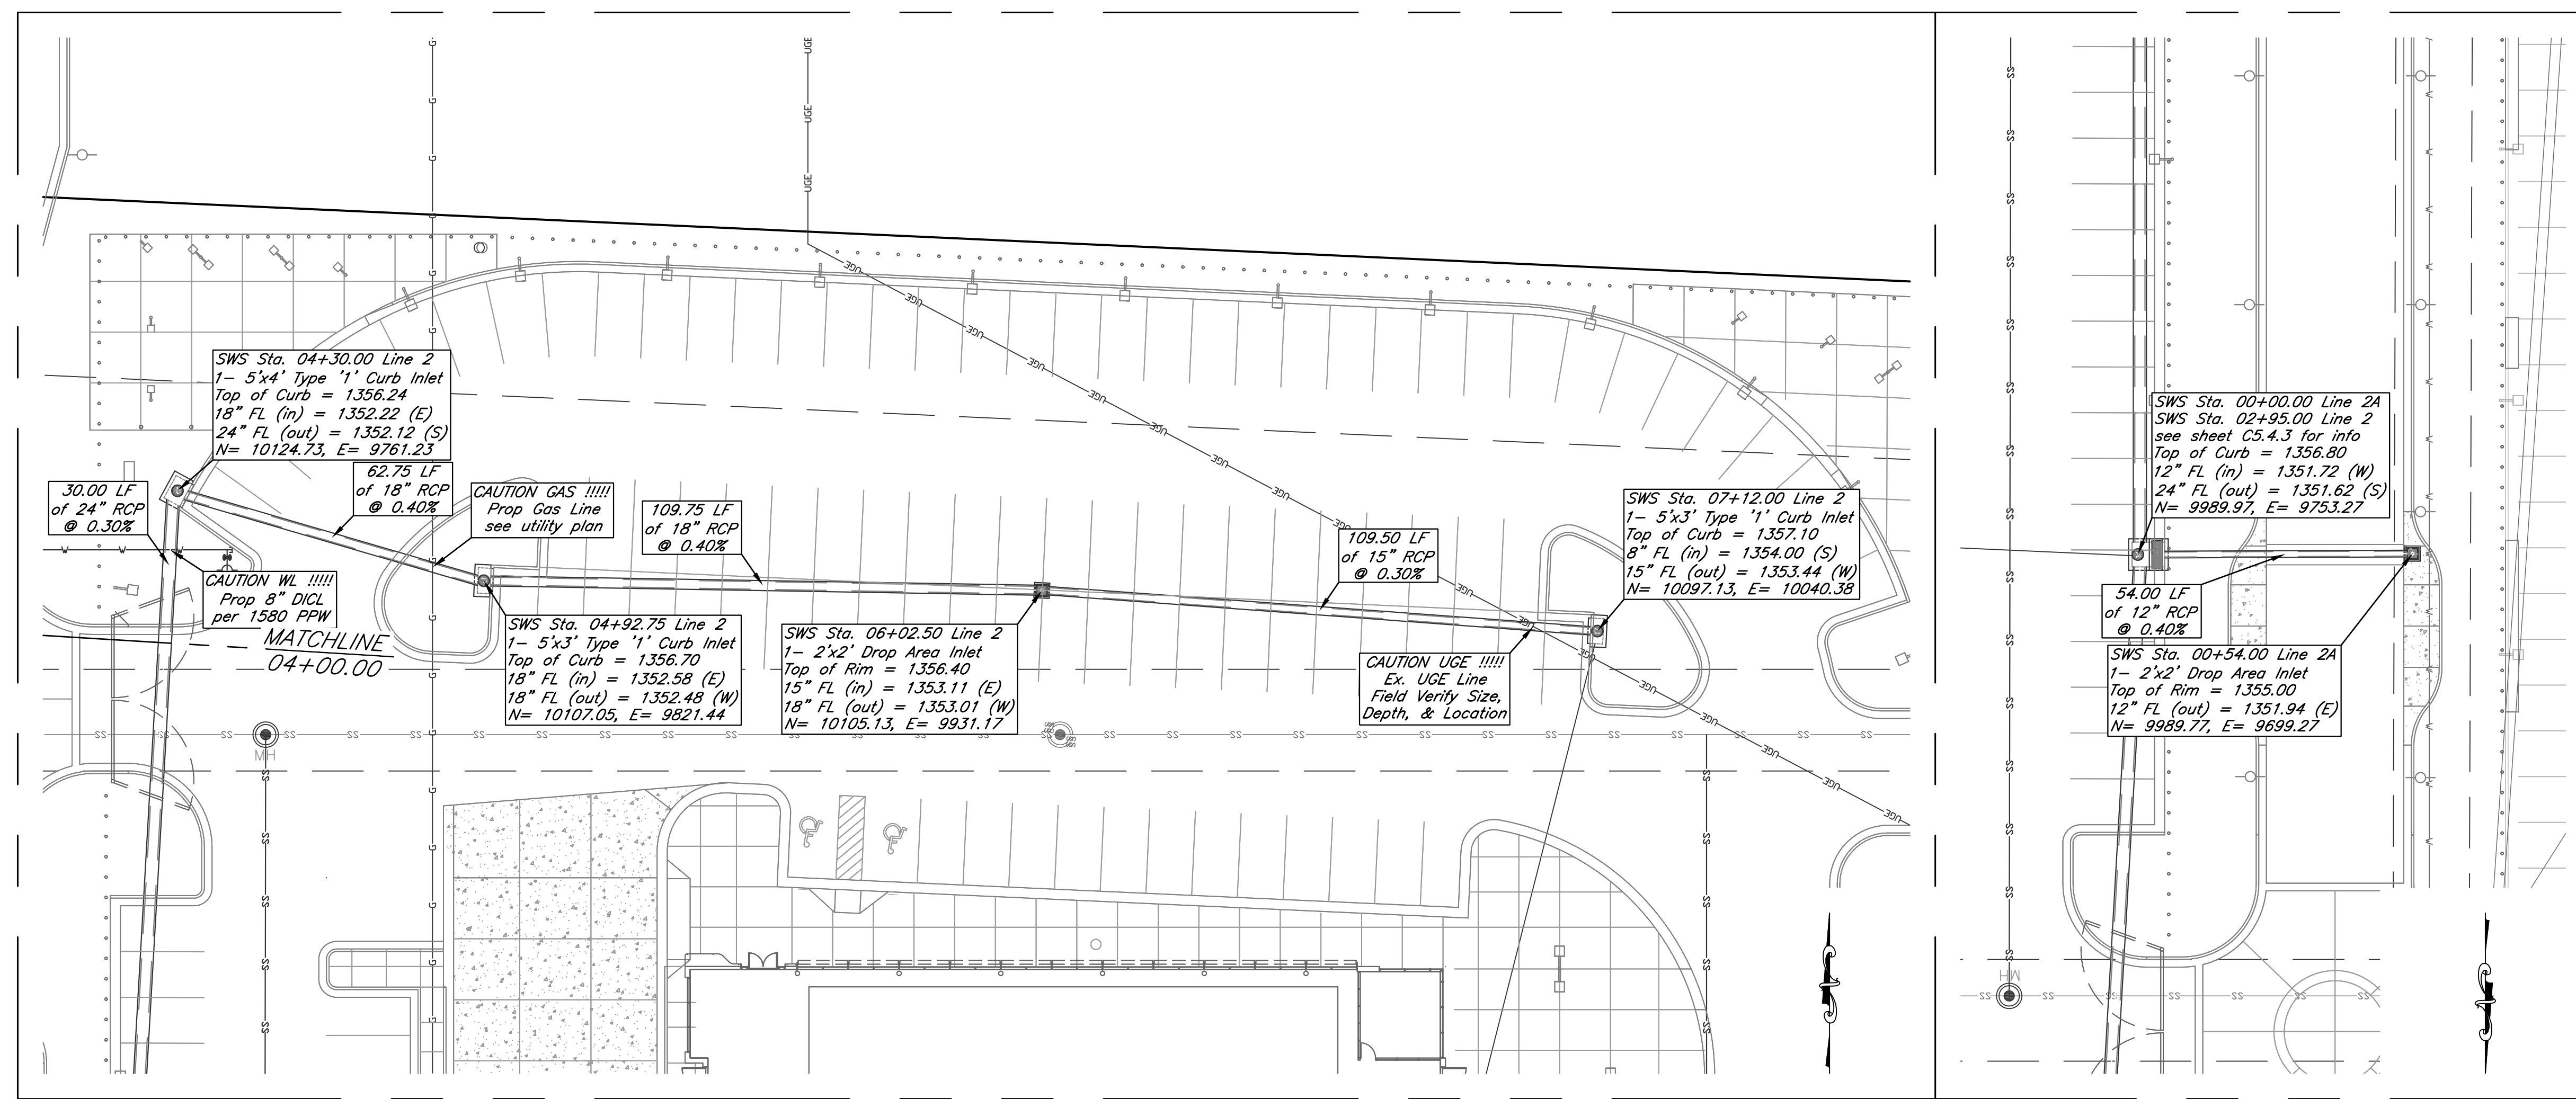

LINE 2

LINE 2A

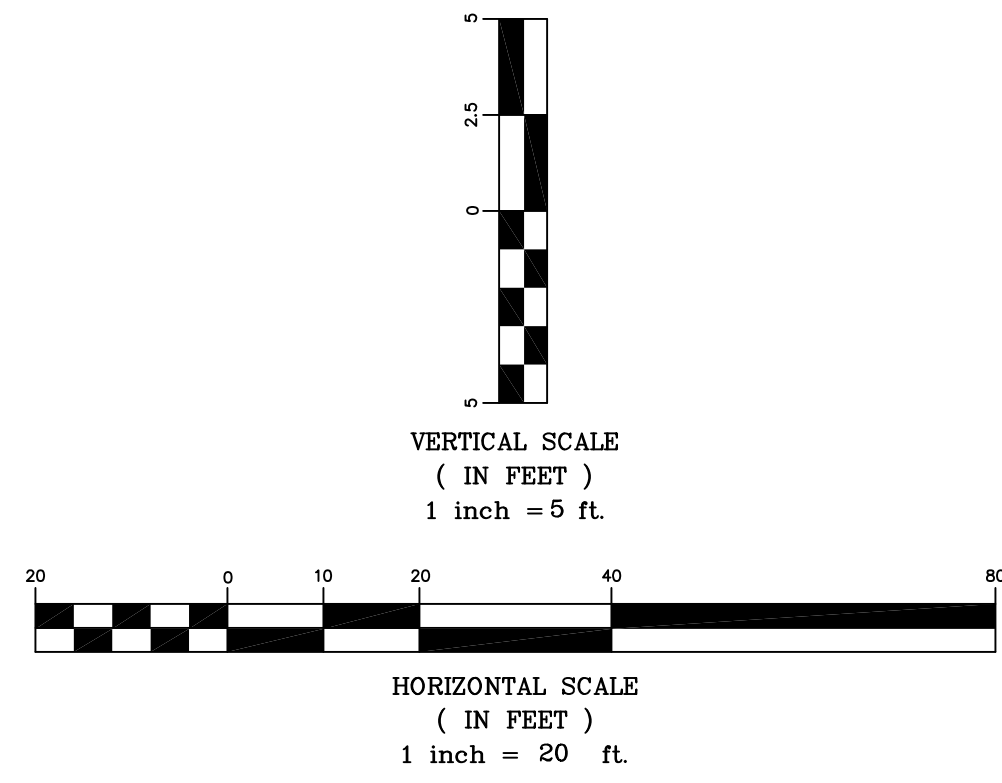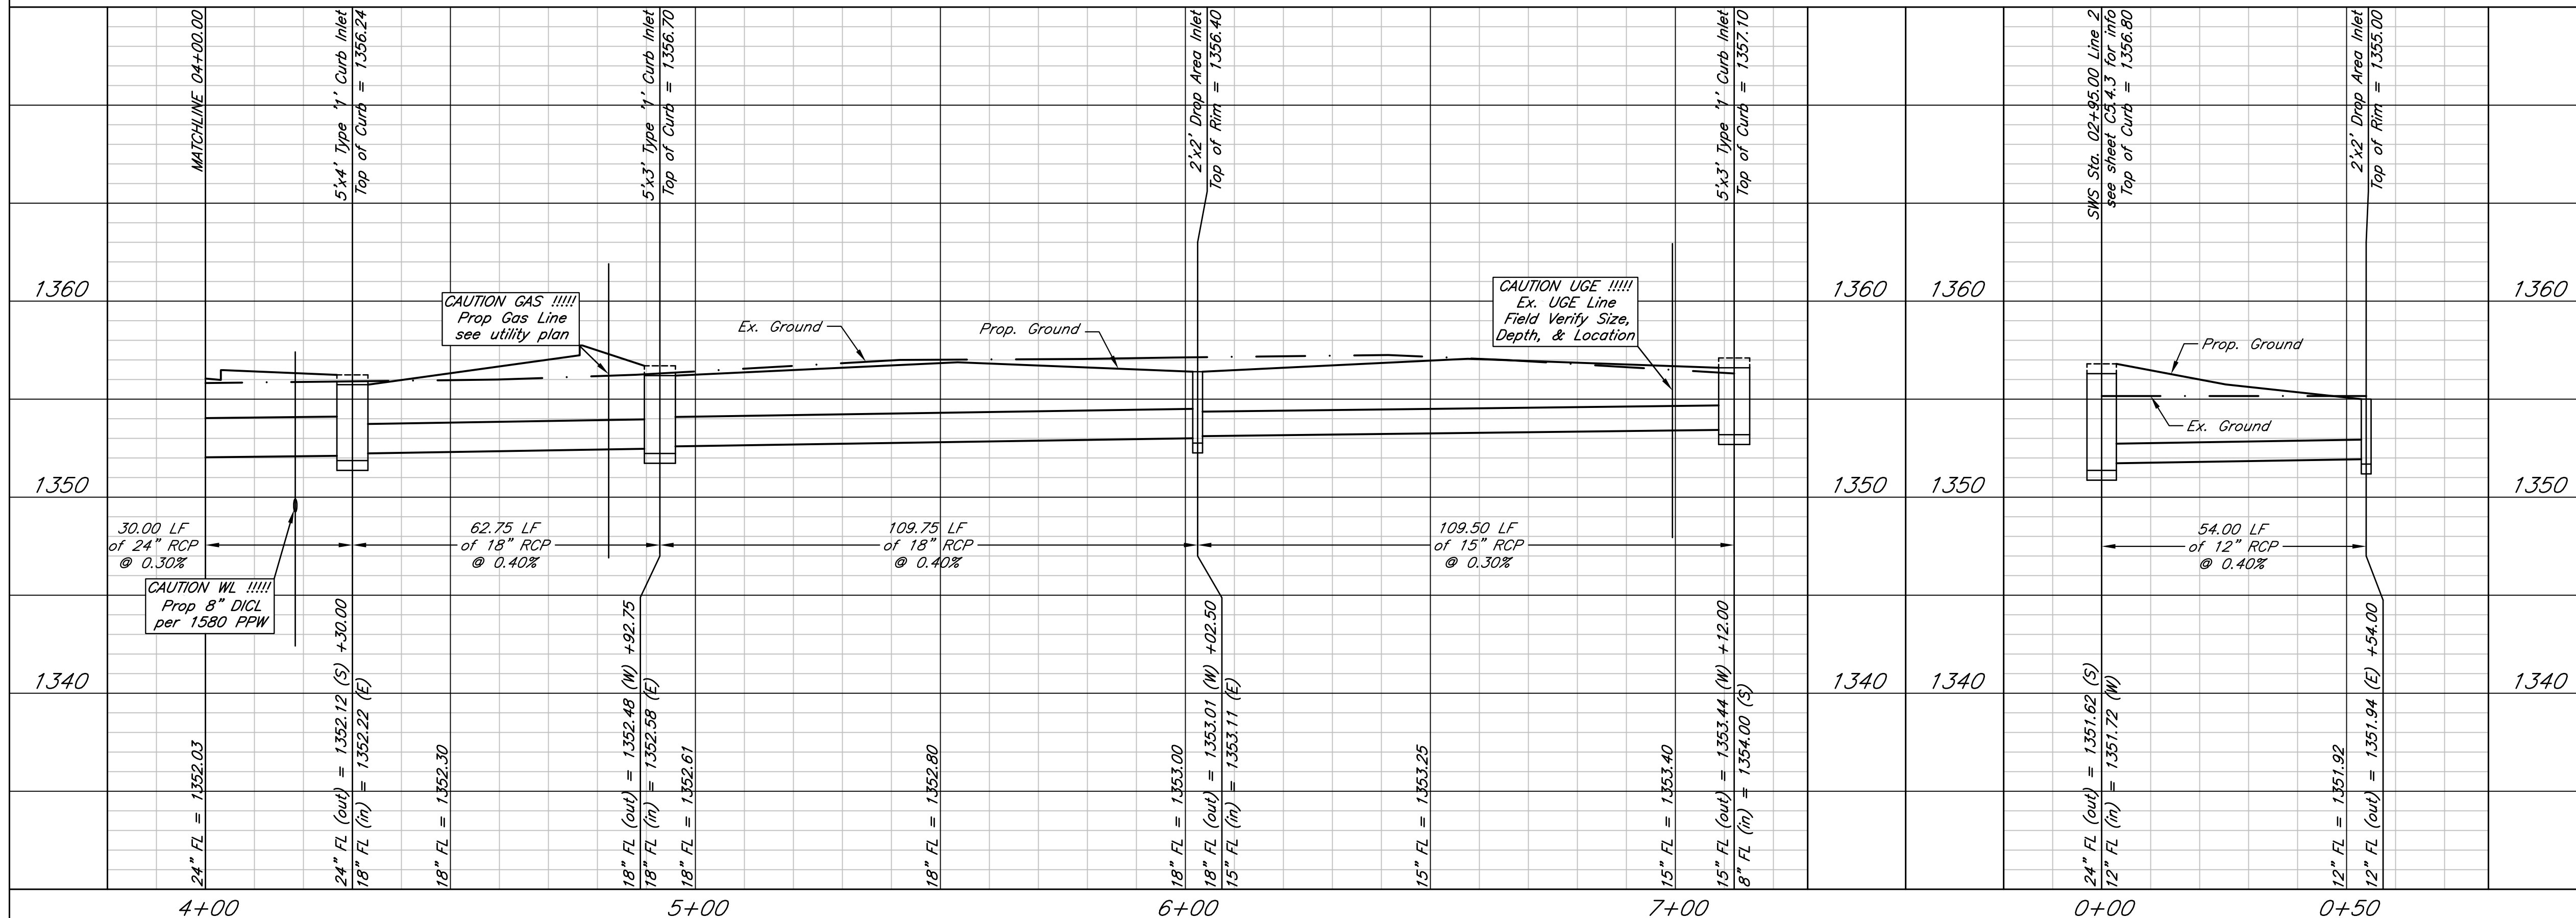

Line 2 (4+00-7+07) / Line 2A

PROJECT NUMBER		
KEM NO. 10152	FILE NS	DATE 02/25/2011
DESIGN KM	DRAWN NS	REVISED 03/23/2011

0010 PPD (607861)  
 Plan & Profile

**C5.4.4**