
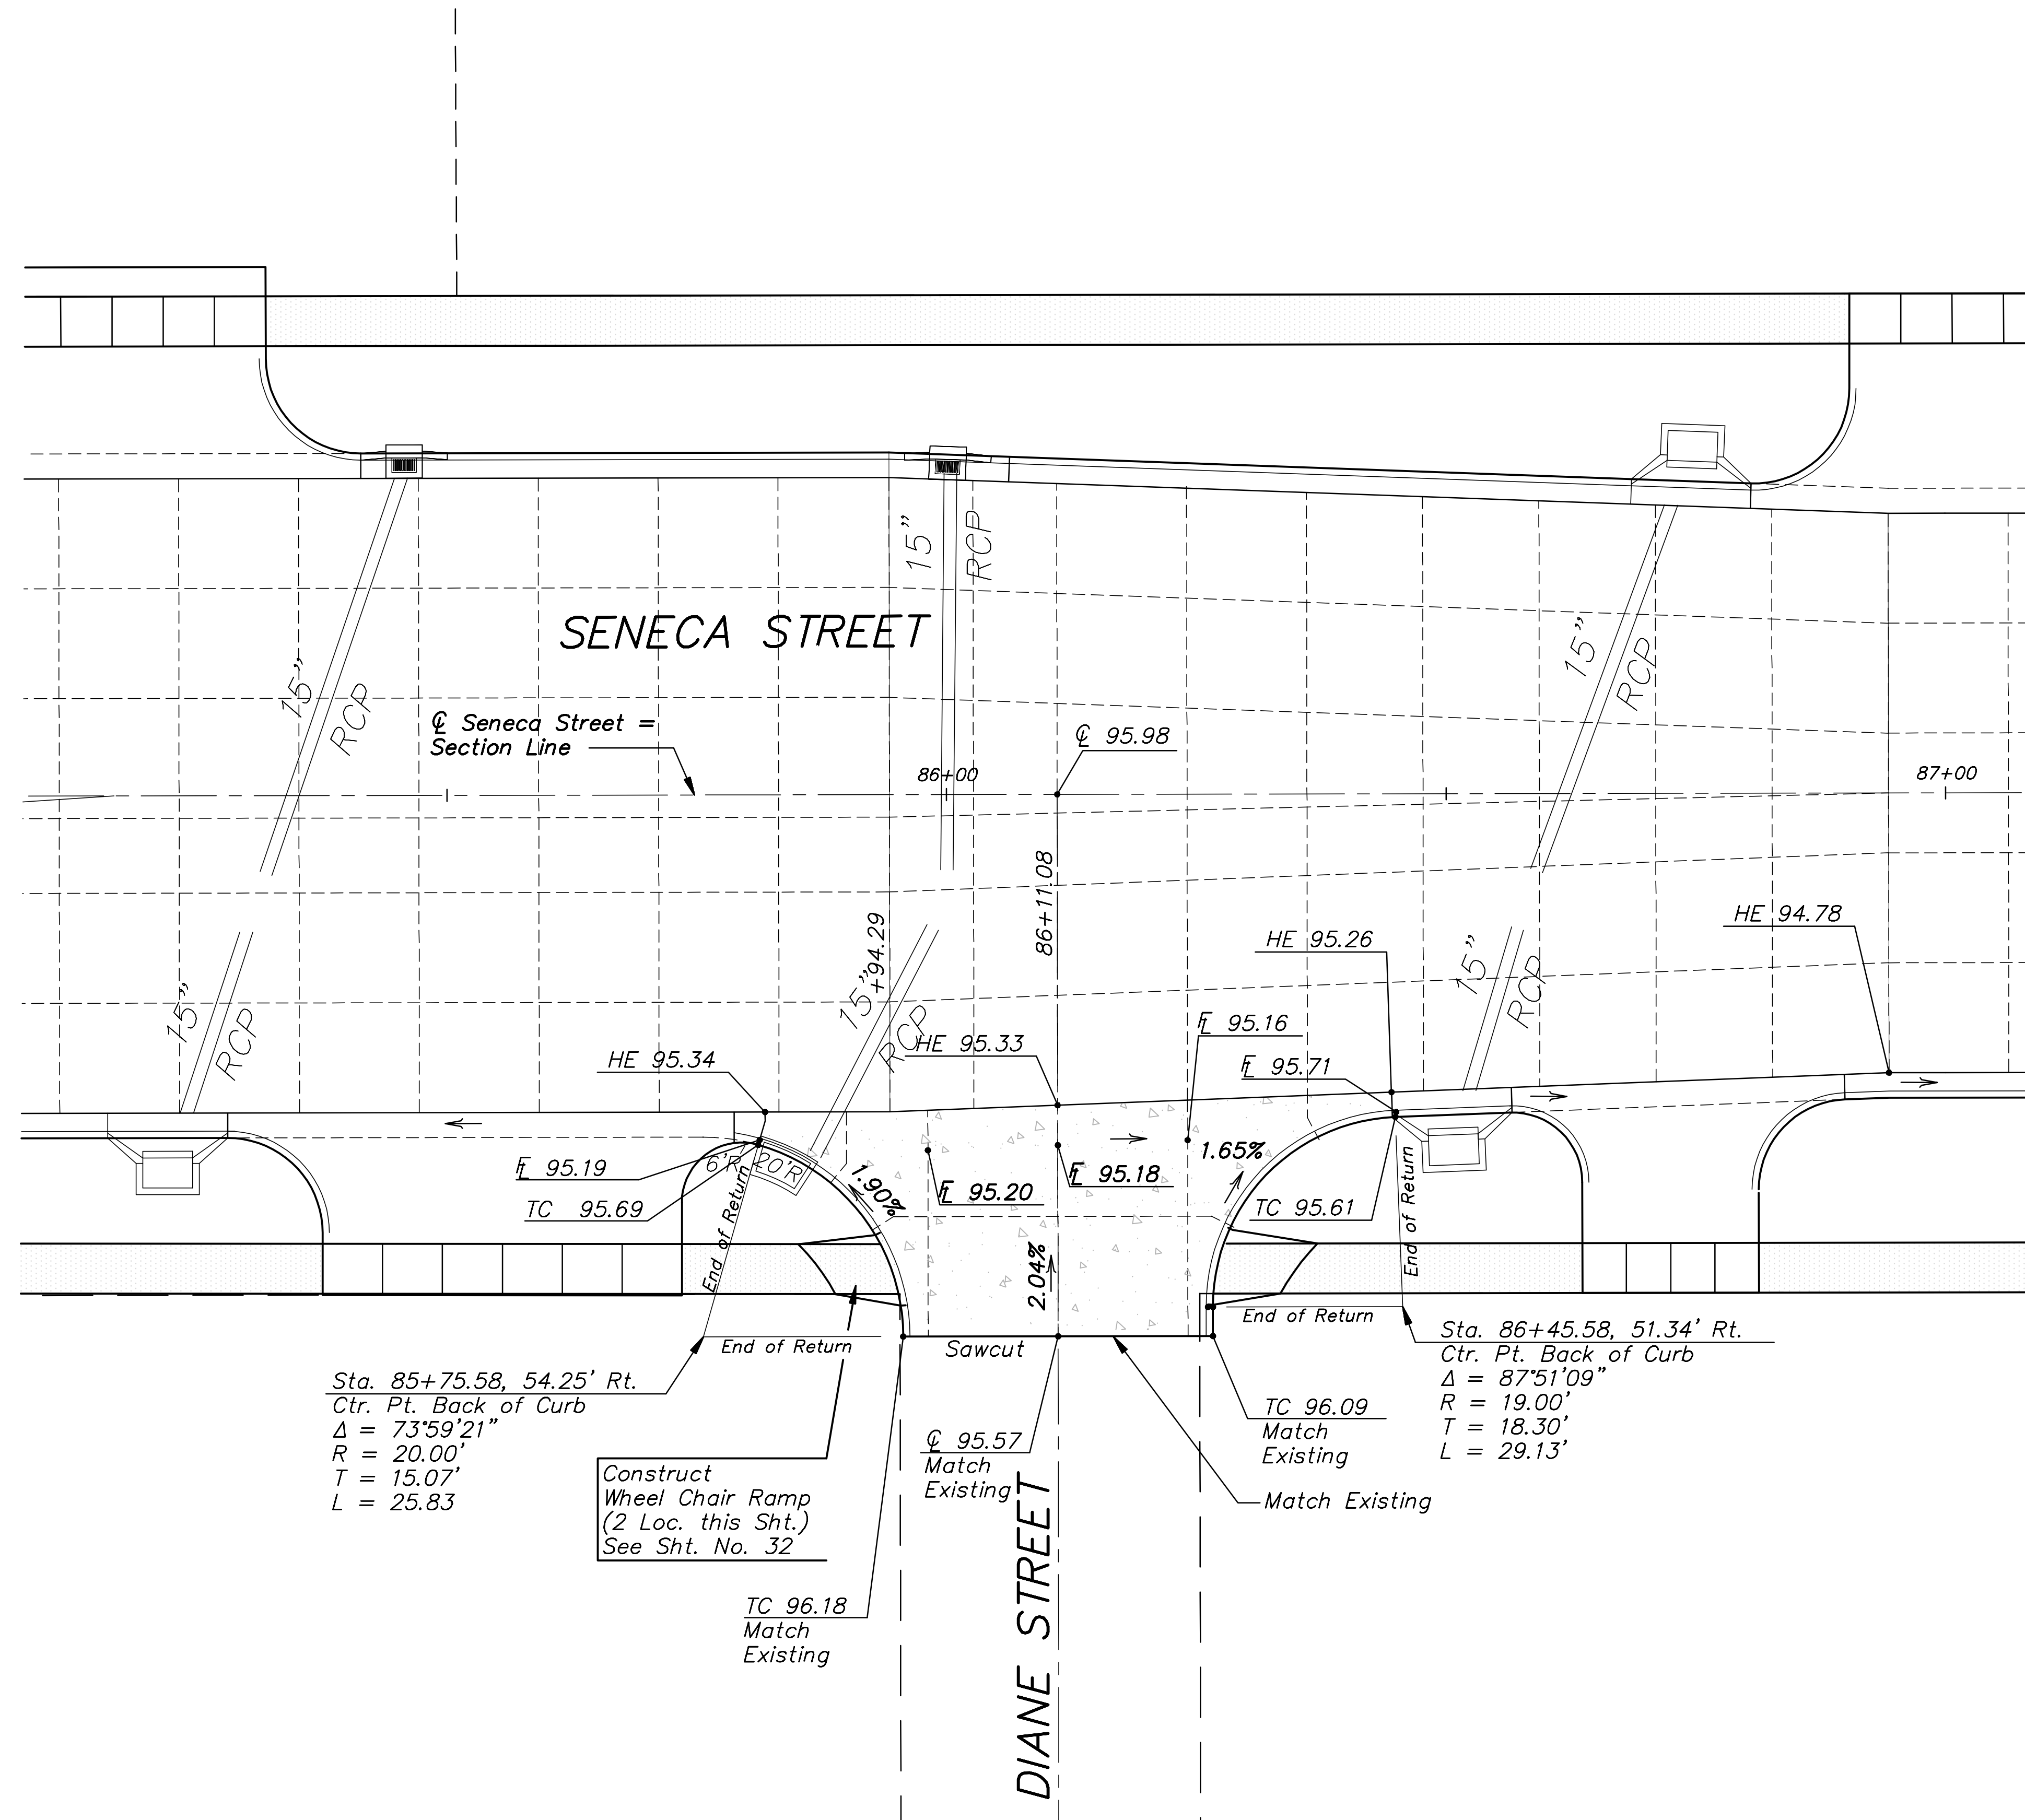


STATE	PROJECT NO.	YEAR	SHEET NO.	TOTAL SHEETS
KANSAS	87 N-0243-01	2005	23	169
Federal Aid No. STP N024(301)				

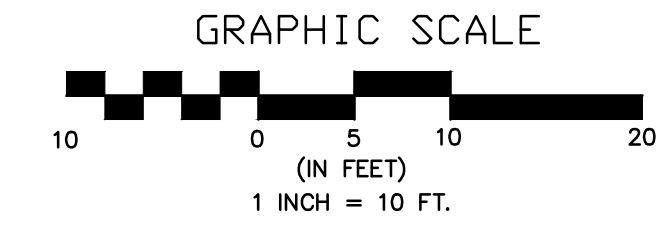

Sta. 85+75.58, 54.25' Rt.  
 Ctr. Pt. Back of Curb  
 $\Delta = 73^{\circ}59'21''$   
 $R = 20.00'$   
 $T = 15.07'$   
 $L = 25.83$

Construct  
 Wheel Chair Ramp  
 (2 Loc. this Sht.)  
 See Sht. No. 32

Sta. 86+45.58, 51.34' Rt.  
 Ctr. Pt. Back of Curb  
 $\Delta = 87^{\circ}51'09''$   
 $R = 19.00'$   
 $T = 18.30'$   
 $L = 29.13'$

No.	Date	By	Approved	Revision

**POE & ASSOCIATES, INC.**  
 CONSULTING ENGINEERS  
 5940 E. Central, Suite 200 □ Wichita, KS  
 67208-4242  
 Phone: 316/685-4114 □ FAX: 316/685-4444

**FINNALL**

Engineer: P. FERGUSON  
 Designer: J. UNRUH  
 KDOT Job No.: 87 N-0502-01    Poe Job No.: 1794  
 Date: JANUARY 2010

Sheet  
 23 of 169

SENECA STREET  
 1-235 TO 31ST STREET  
 CITY OF WICHITA, KANSAS  
 INTERSECTION DETAIL-DIANE STREET