
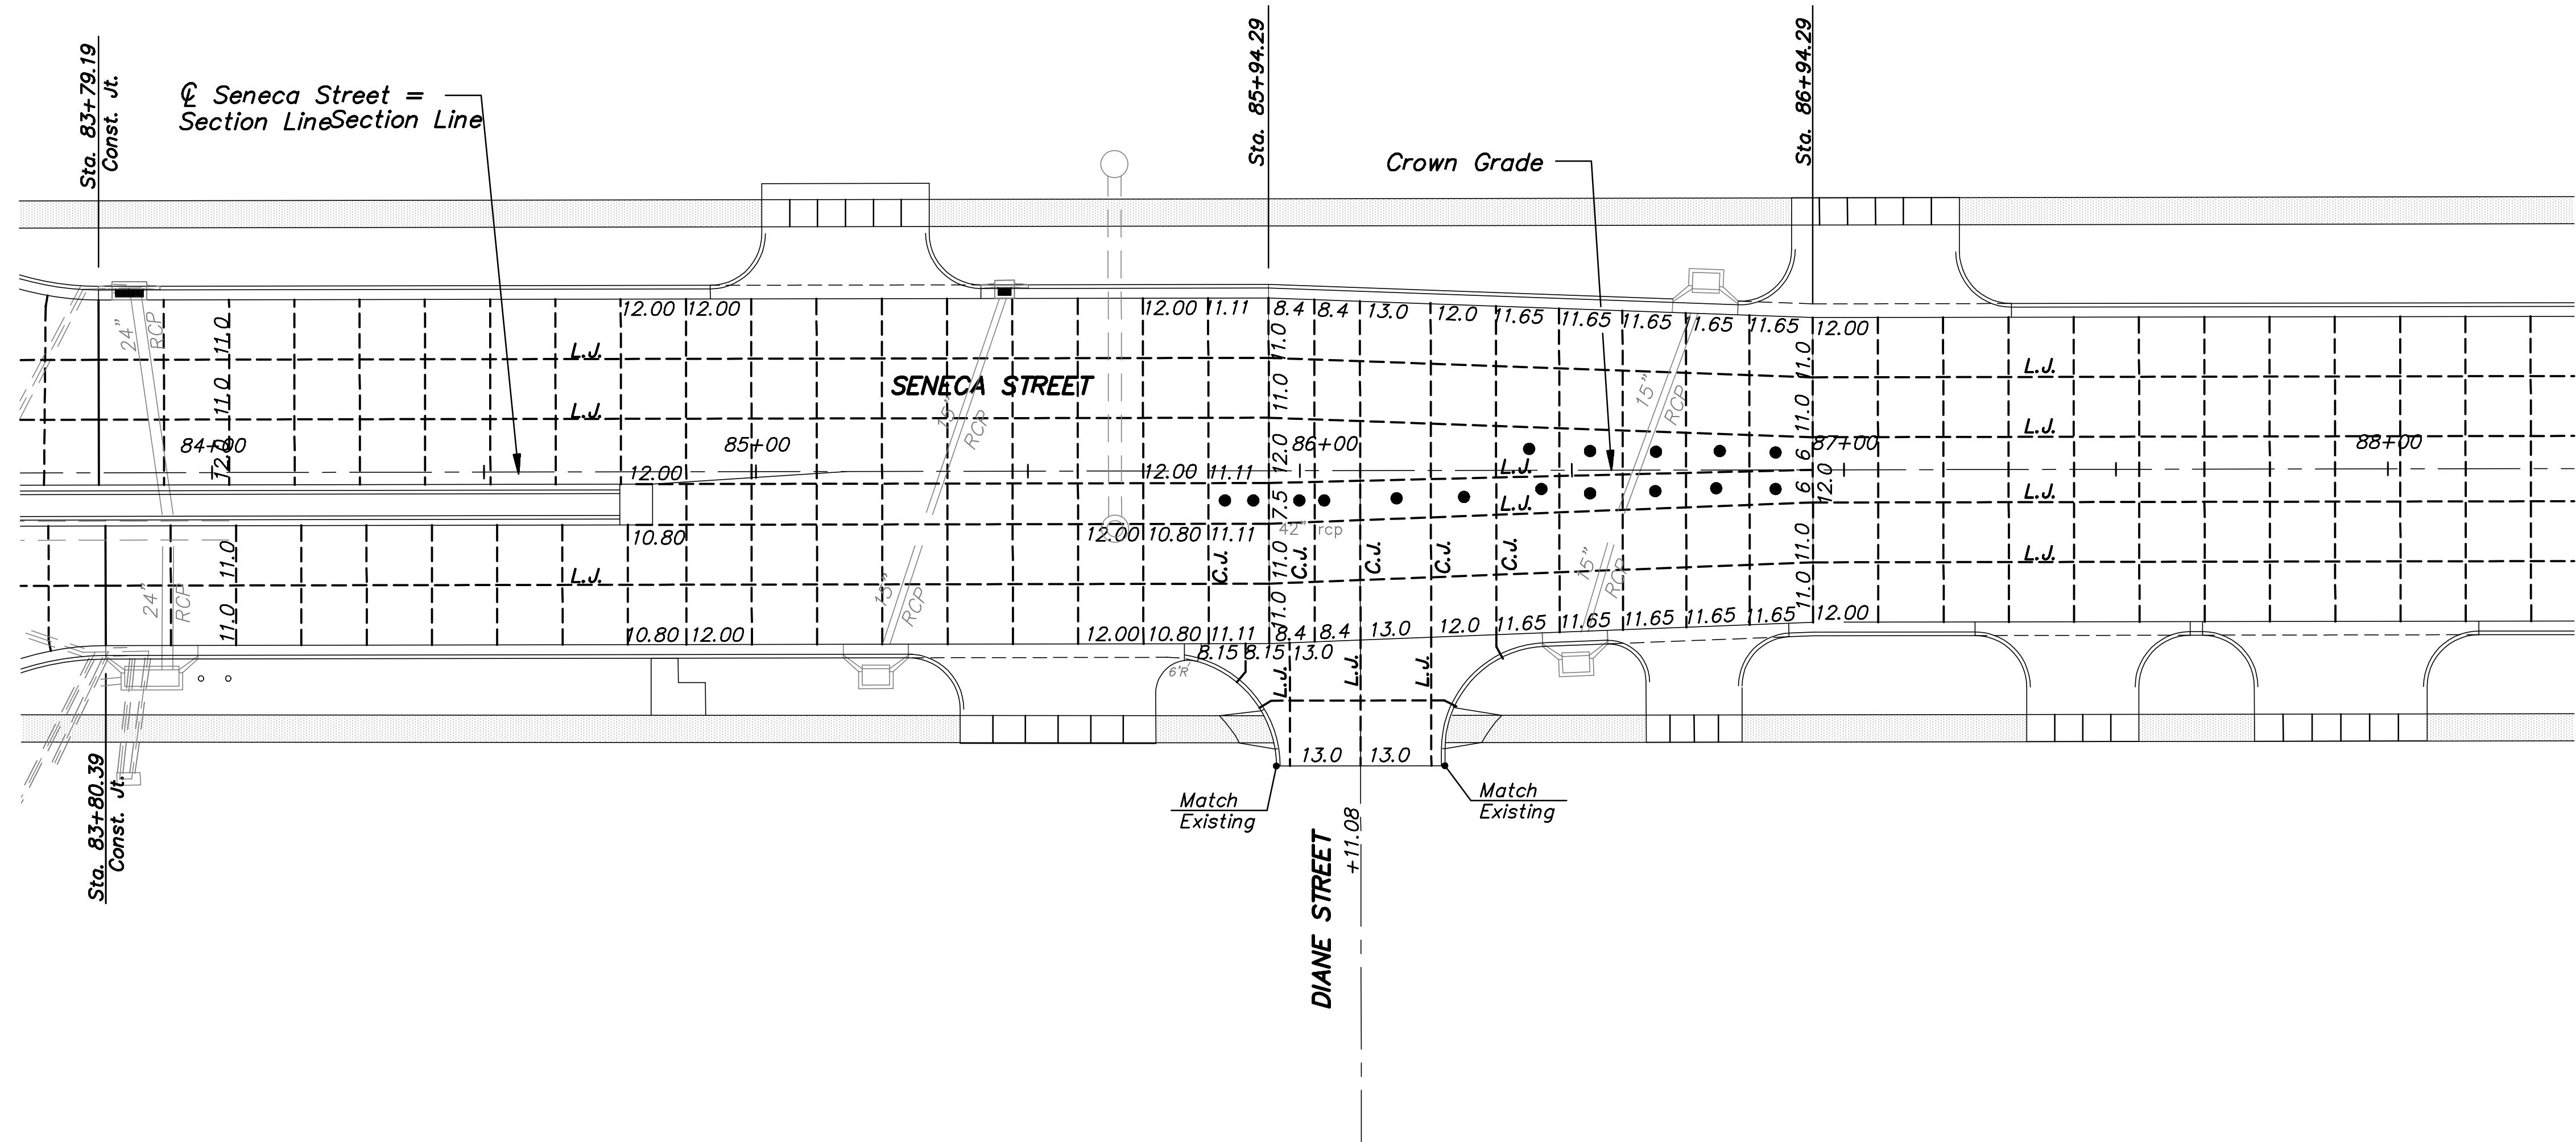
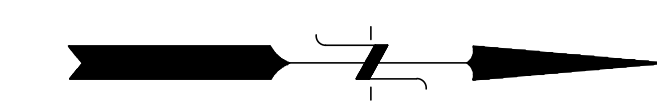


STATE	PROJECT NO.	YEAR	SHEET NO.	TOTAL SHEETS
KANSAS	87 N-0243-01	2005	39	169
Federal Aid No. STP N024(301)				

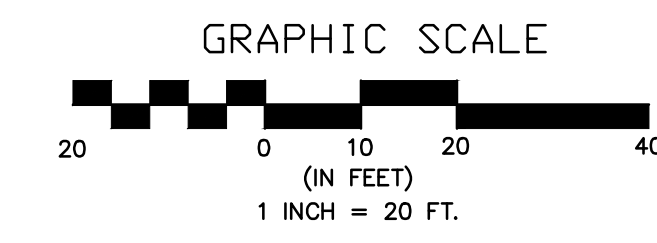

- LEGEND**
- Longitudinal Joint (L.J.) ---
 - Contraction Joint (C.J.) ---
 - Construction Joint (Const. Jt.) ---
 - W.W.F. Reinforced •
- Welded Wire Fabric Shall Be: Transverse = W4.0@6"
Longitudinal = W4.0@6"

No.	Date	By	Approved	Revision
1				
<p>SENECA STREET 1-235 TO 31ST STREET CITY OF WICHITA, KANSAS JOINT PLAN-STA. 84+00 TO 88+00 (SENECA STREET)</p>				
<p>POE & ASSOCIATES, INC. CONSULTING ENGINEERS 5940 E. Central, Suite 200 Wichita, KS 67208-4242 Phone: 316/685-4114 FAX: 316/685-4444</p>				
<p>Engineer: P. FERGUSON Designer: J. UNRUH KDOT Job No.: 87 N-0243-01 Poe Job No.: 1794 Date: JANUARY 2010</p>				
<p>Sheet 39 of 169</p>				