
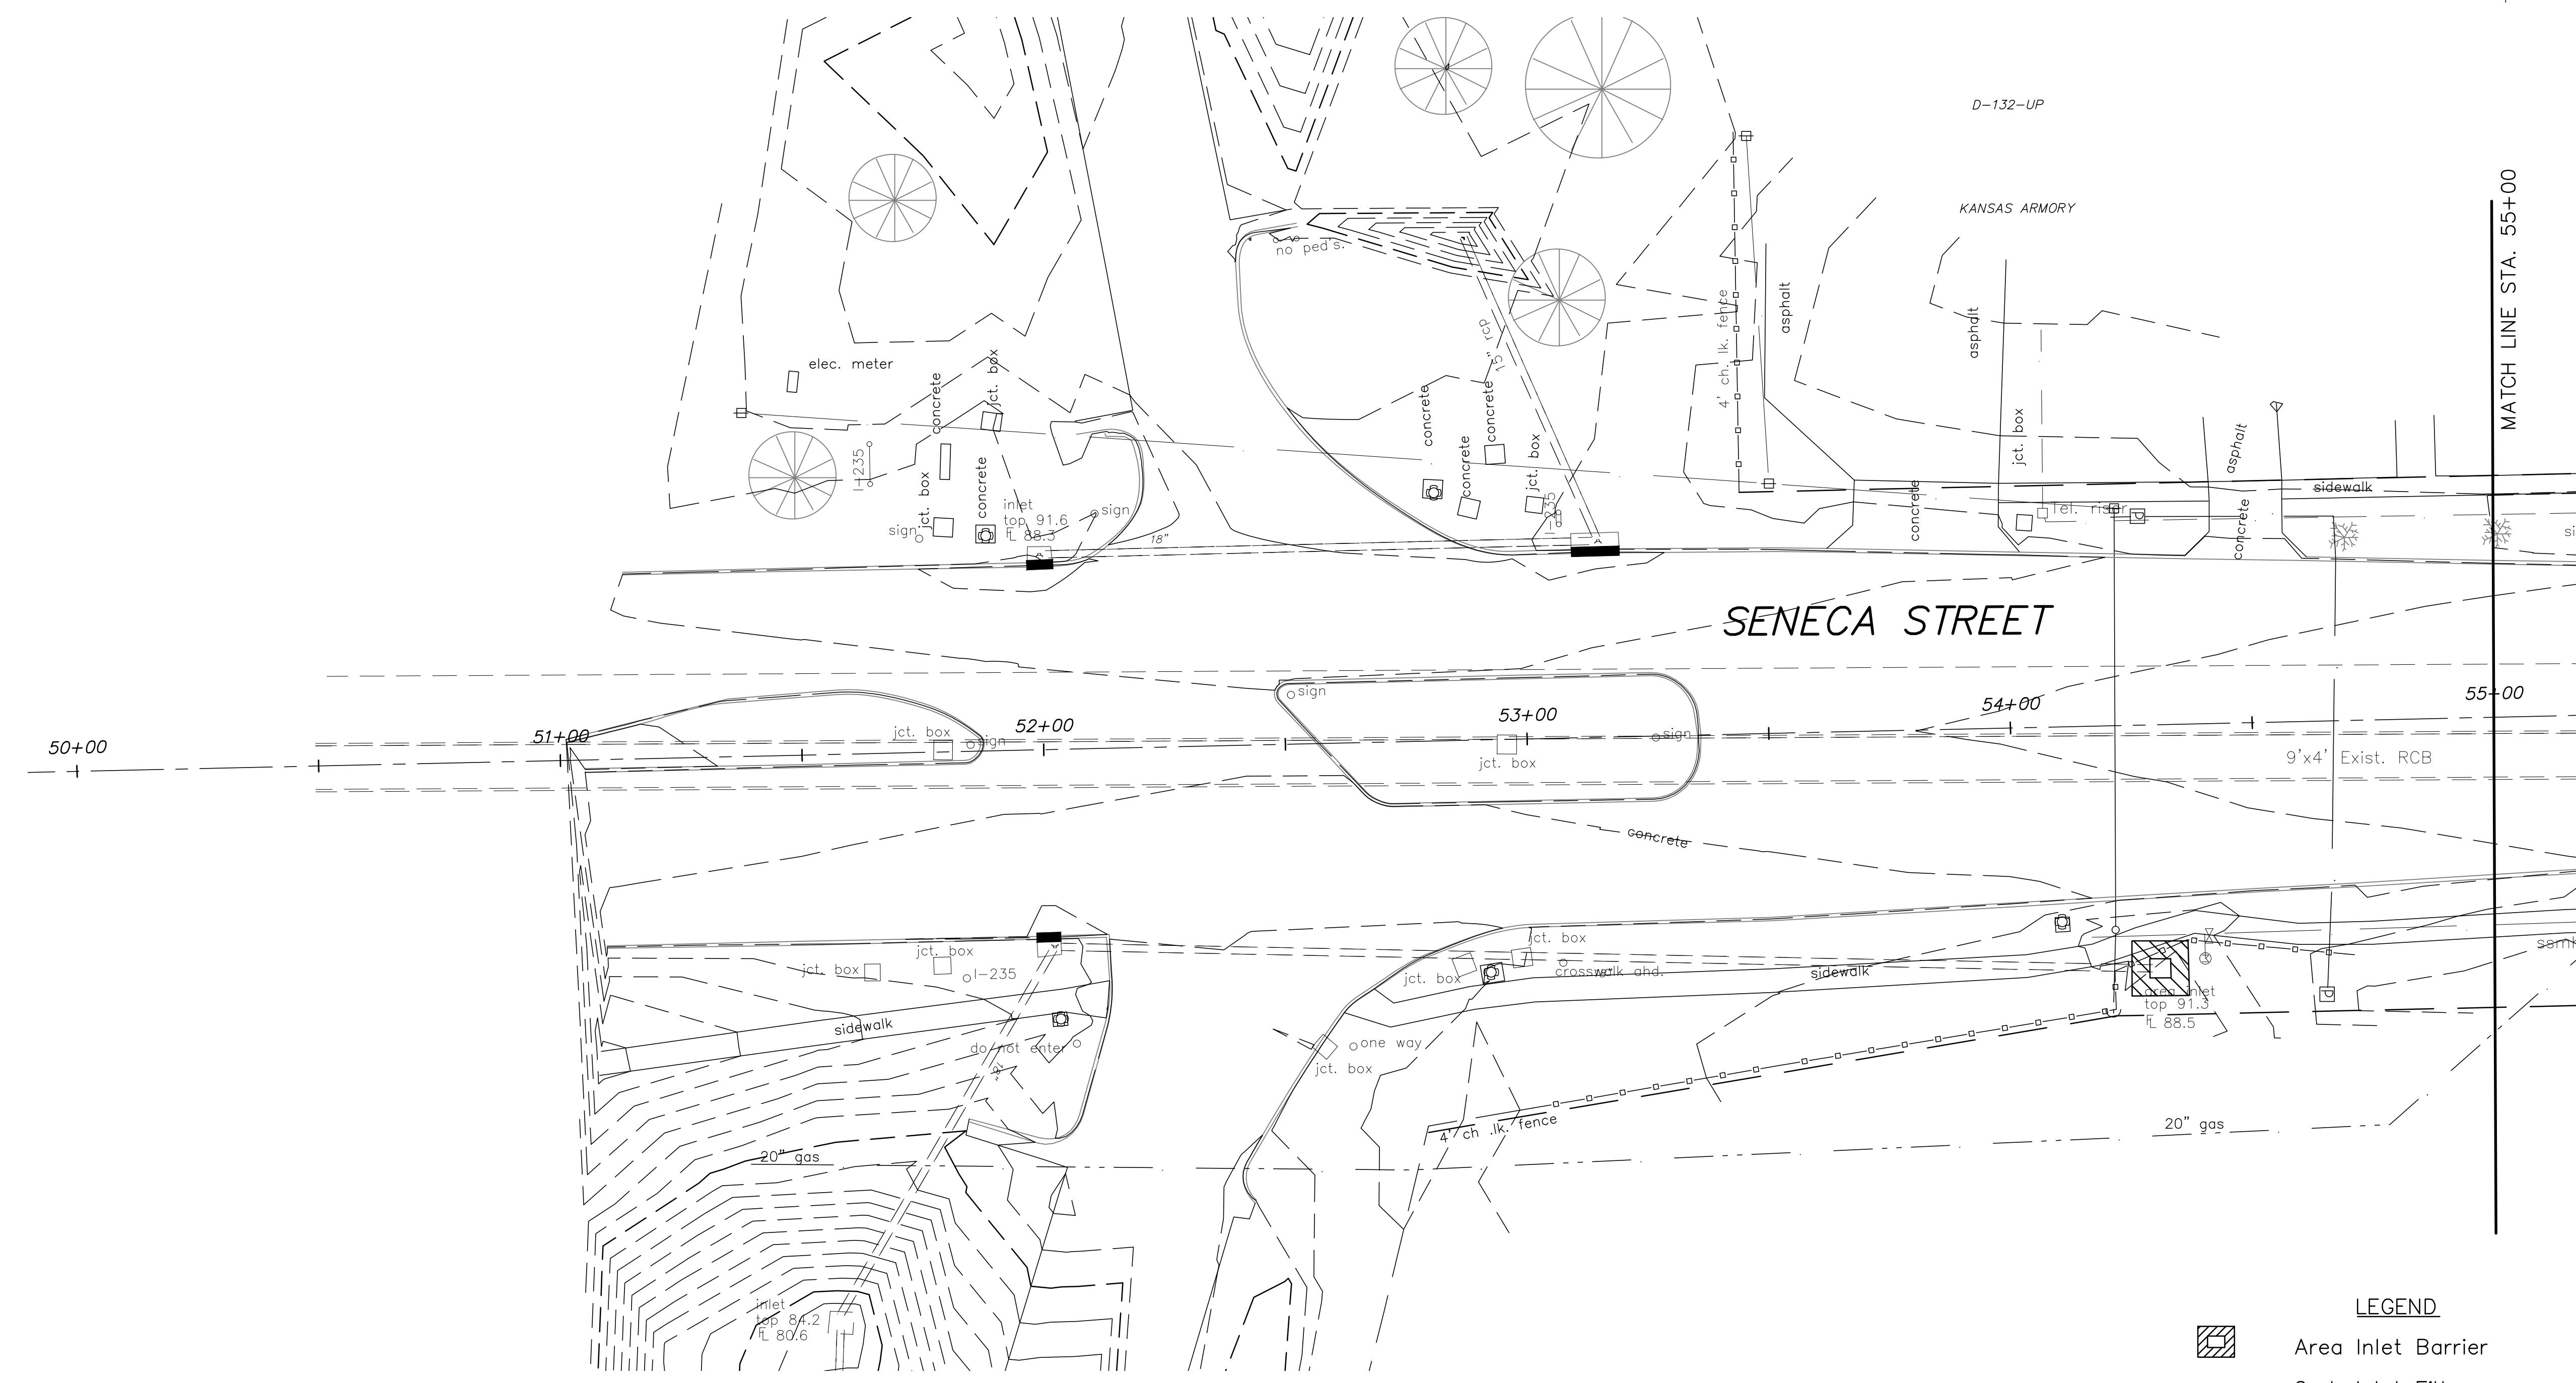
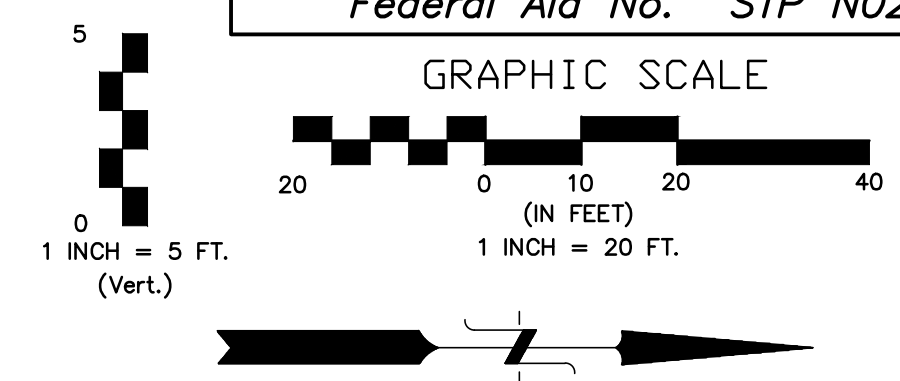





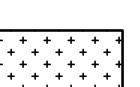



STATE	PROJECT NO.	YEAR	SHEET NO.	TOTAL SHEETS
KANSAS	87 N-0243-01	2005	73	169
Federal Aid No. STP N024(301)				

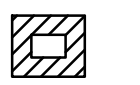

1/4" = 10' (Vert.)
 1/4" = 40' (Horiz.)
 1/4" = 20' (Vert.)
 1/4" = 40' (Horiz.)

LEGEND

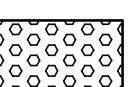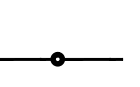-  Area Inlet Barrier
-  Curb Inlet Filter
-  Ditch Check
-  Rock Ditch Check
-  Silt Fence
-  Bermuda Grass Sod
-  Fescue Sod

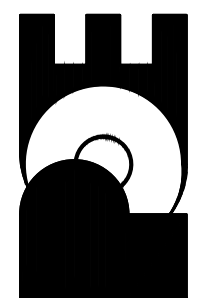No.	Date	By	Approved	Revision
POE & ASSOCIATES, INC. CONSULTING ENGINEERS 5940 E. Central, Suite 200 Wichita, KS 67208-4242 Phone: 316.685-4114 FAX: 316.685-4444				
				
SENeca STREET I-235 TO 31ST STREET CITY OF WICHITA, KANSAS EROSION PLAN 50+00 to 55+00				
Engineer: Designer:	P. FERGUSON J. UNRUH	Sheet 73 of 169		
KDOT Job No.: 87 N-0502-01 Poe Job No.: 1794 Date: JANUARY 2010				