
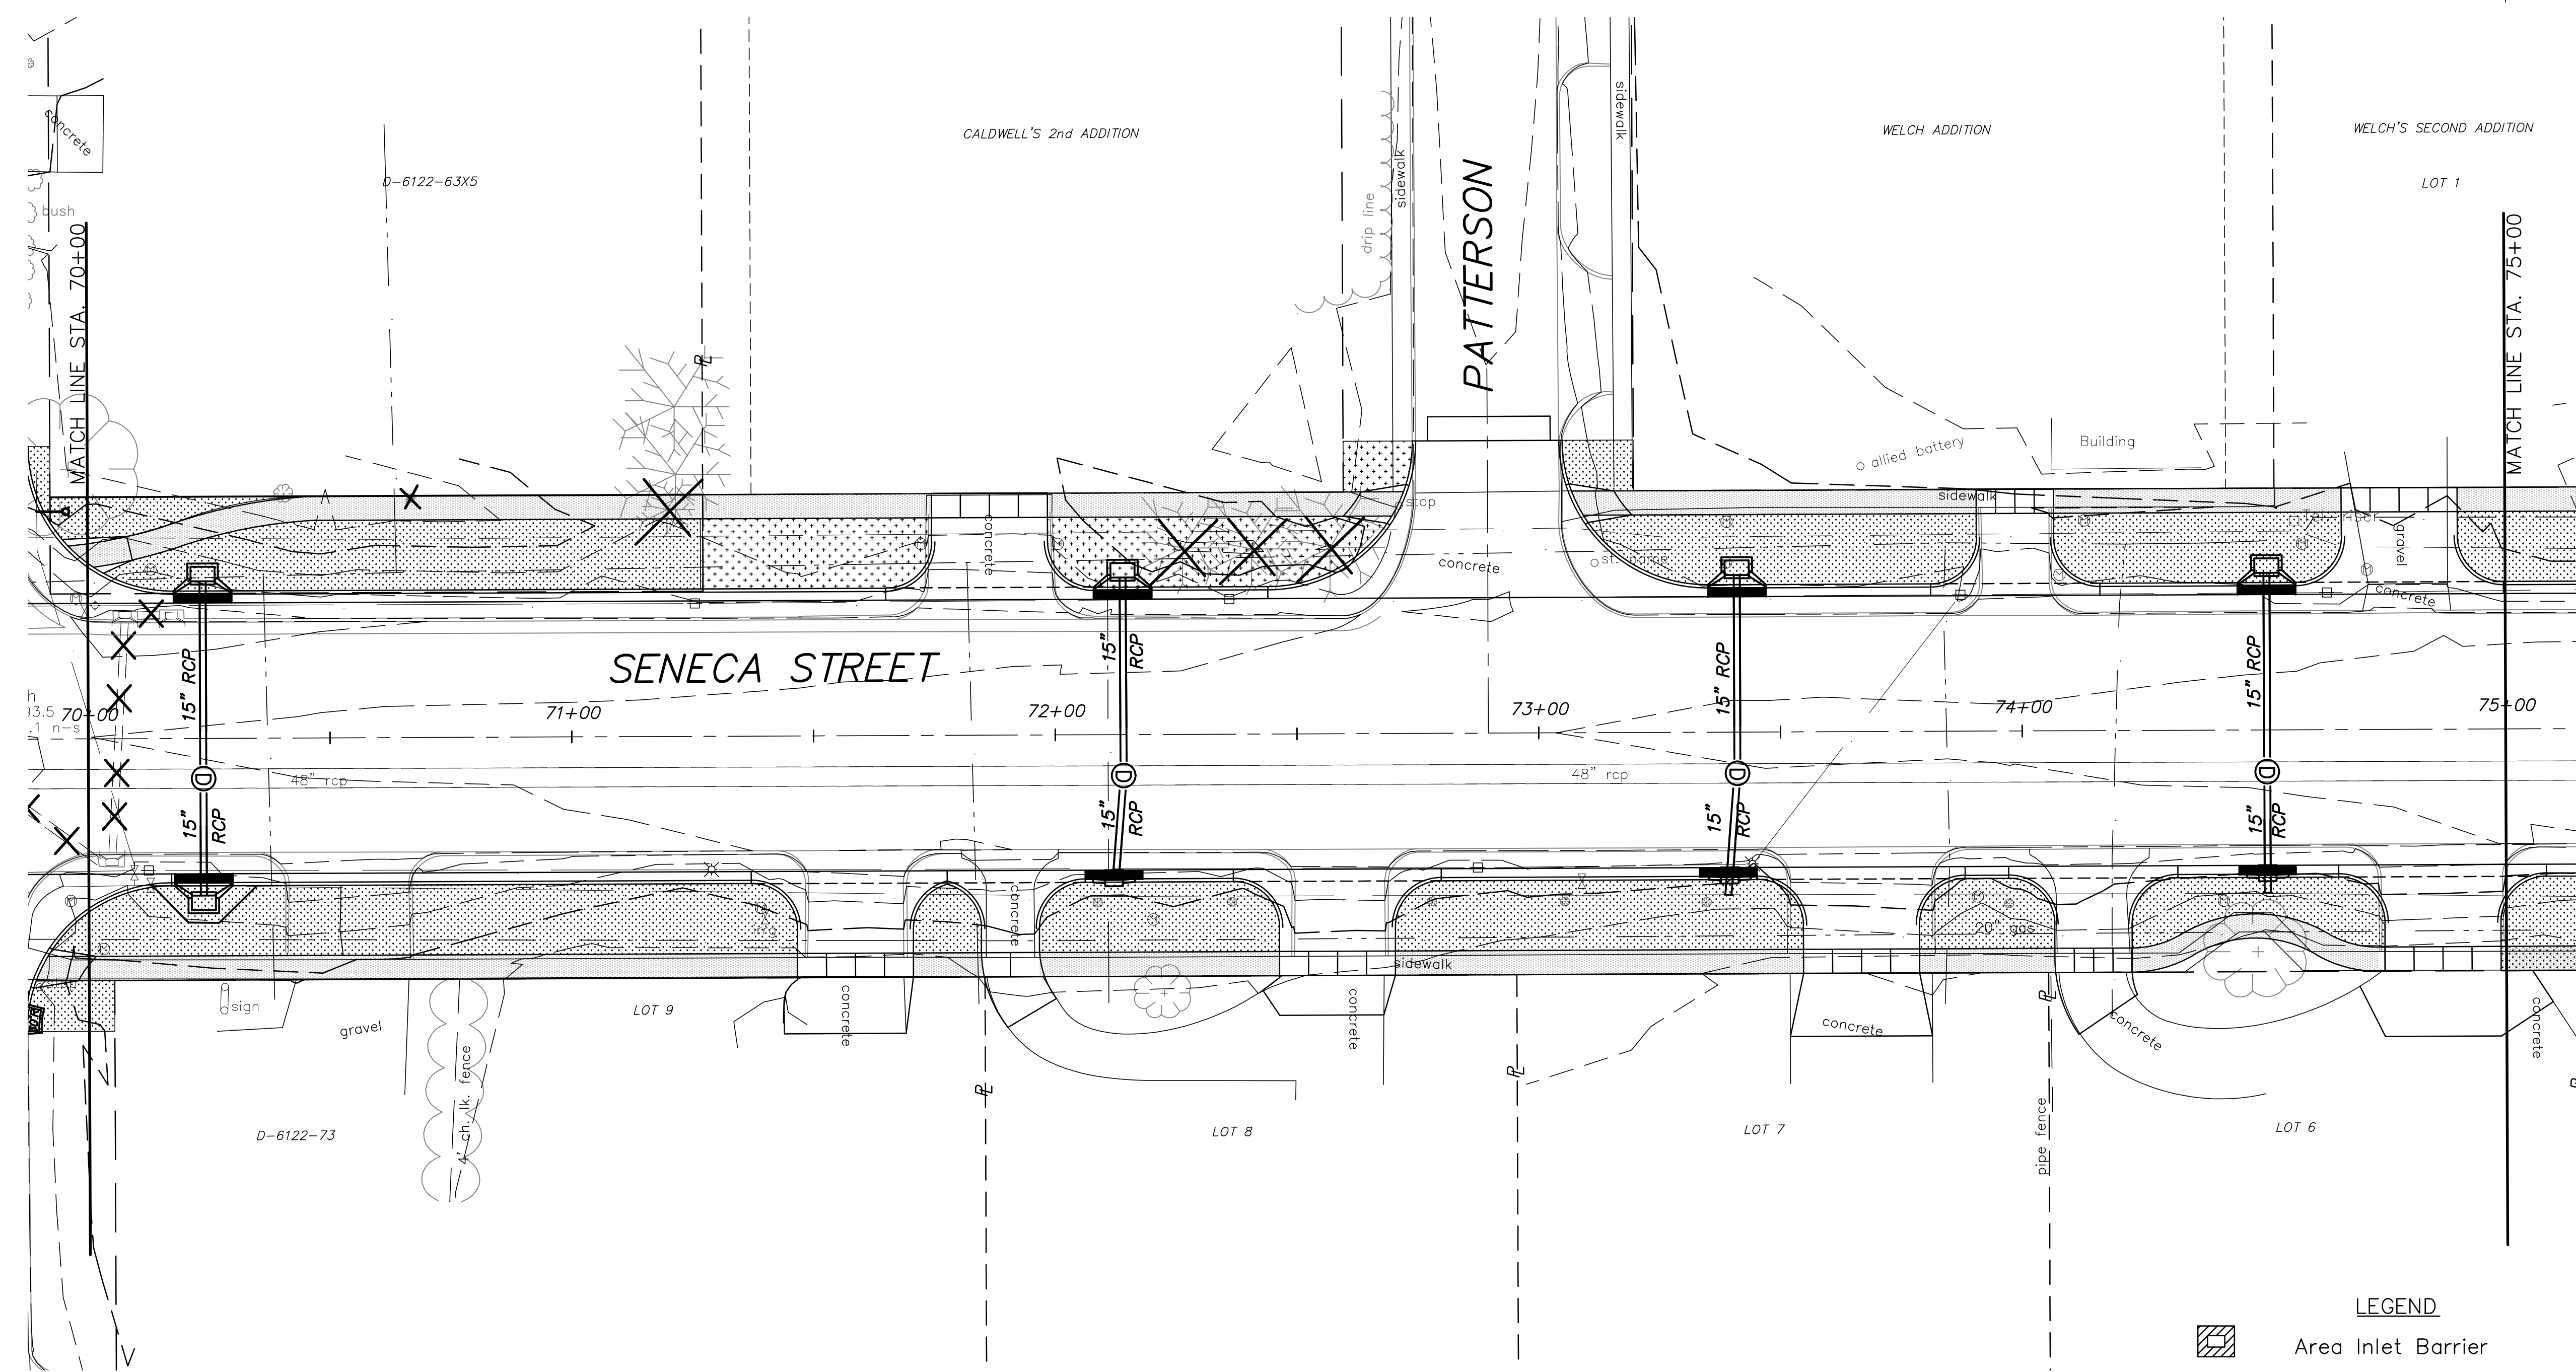


STATE	PROJECT NO.	YEAR	SHEET NO.	TOTAL SHEETS
KANSAS	87 N-0243-01	2005	77	169
<i>Federal Aid No. STP N024(301)</i>				

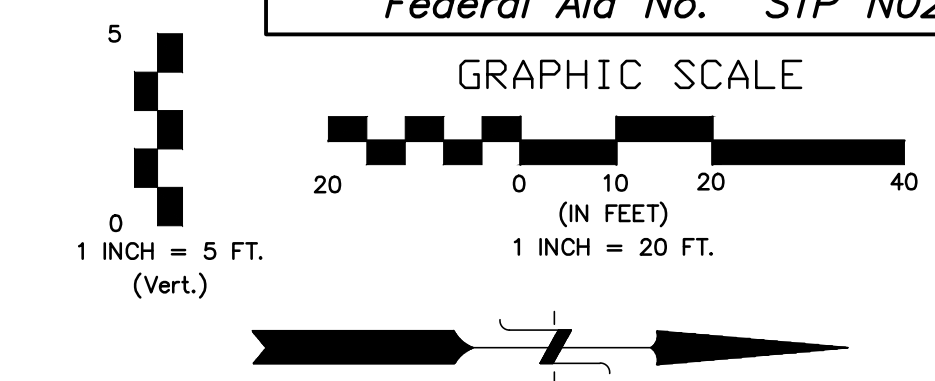

**LEGEND**

	Area Inlet Barrier
	Curb Inlet Filter
	Ditch Check
	Rock Ditch Check
	Silt Fence
	Bermuda Grass Sod
	Fescue Sod

No.	Date	By	Approved	Revision
<p><b>SENECA STREET</b>  <b>1-235 TO 31ST STREET</b>  <b>CITY OF WICHITA, KANSAS</b>  <small>EROSION PLAN 70+00 to 75+00</small></p>				
<p><b>POE &amp; ASSOCIATES, INC.</b>  <b>CONSULTING ENGINEERS</b>  <small>5940 E. Central, Suite 200   Wichita, KS          67208-4242          Phone: 316.685-4114   FAX: 316.685-4444</small></p>				
<p><b>FINAL</b></p>				
<p>Engineer: P. FERGUSON          Designer: J. UNRUH  <small>KDOT Job No.: 87 N-0502-01    Poe Job No.: 1794          Date: JANUARY 2010</small></p>				
<p>Sheet          77 of 169</p>				