
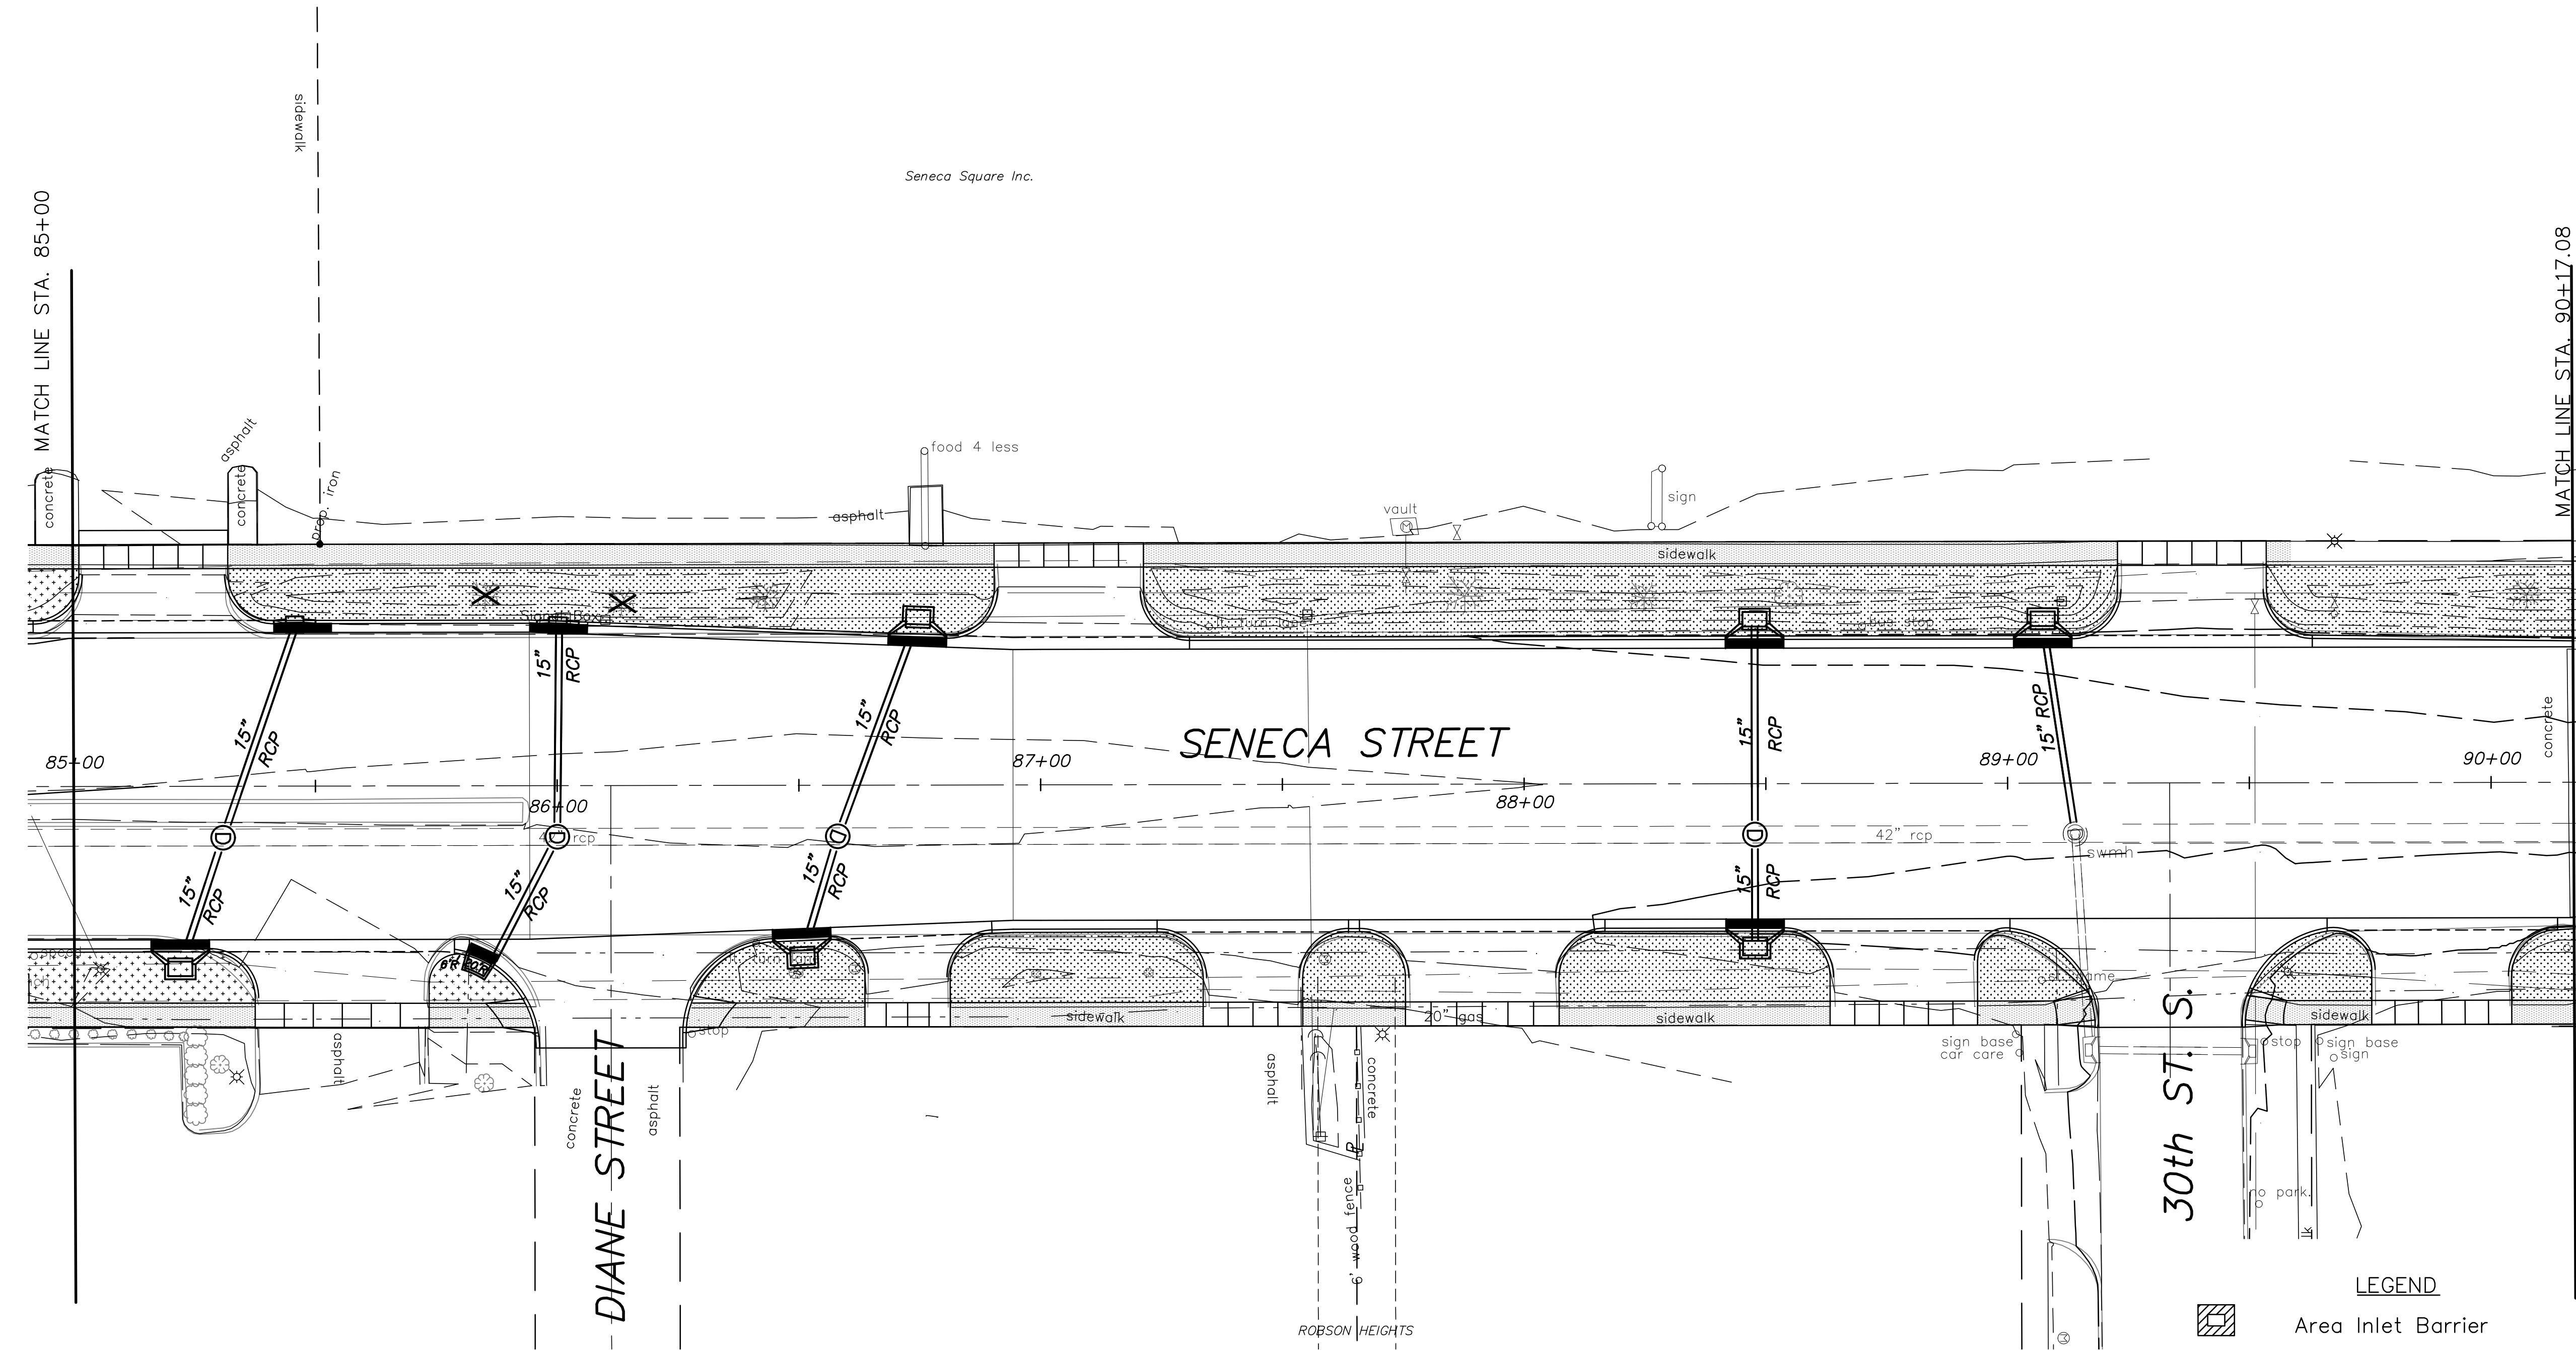


STATE	PROJECT NO.	YEAR	SHEET NO.	TOTAL SHEETS
KANSAS	87 N-0243-01	2005	80	169
<i>Federal Aid No. STP N024(301)</i>				

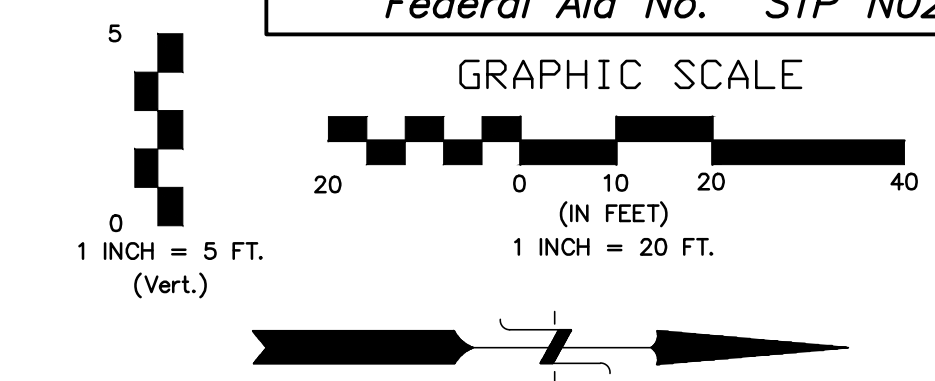

**LEGEND**

	Area Inlet Barrier
	Curb Inlet Filter
	Ditch Check
	Rock Ditch Check
	Silt Fence
	Bermuda Grass Sod
	Fescue Sod

No.	Date	By	Approved	Revision
1				
<b>POE &amp; ASSOCIATES, INC.</b> CONSULTING ENGINEERS 5940 E. Central, Suite 200   Wichita, KS 67208-4242 Phone 316.685-4114   FAX 316.685-4444				
<b>SENeca STREET</b> 1-235 TO 31ST STREET <b>CITY OF WICHITA, KANSAS</b> EROSION PLAN 85+00 TO 90+17.08				
<b>FINAL</b> Engineer: P. FERGUSON Designer: J. UNRUH KDOT Job No.: 87 N-0502-01    Poe Job No.: 1794 Date: JANUARY 2010				
Sheet 80 of 169				