

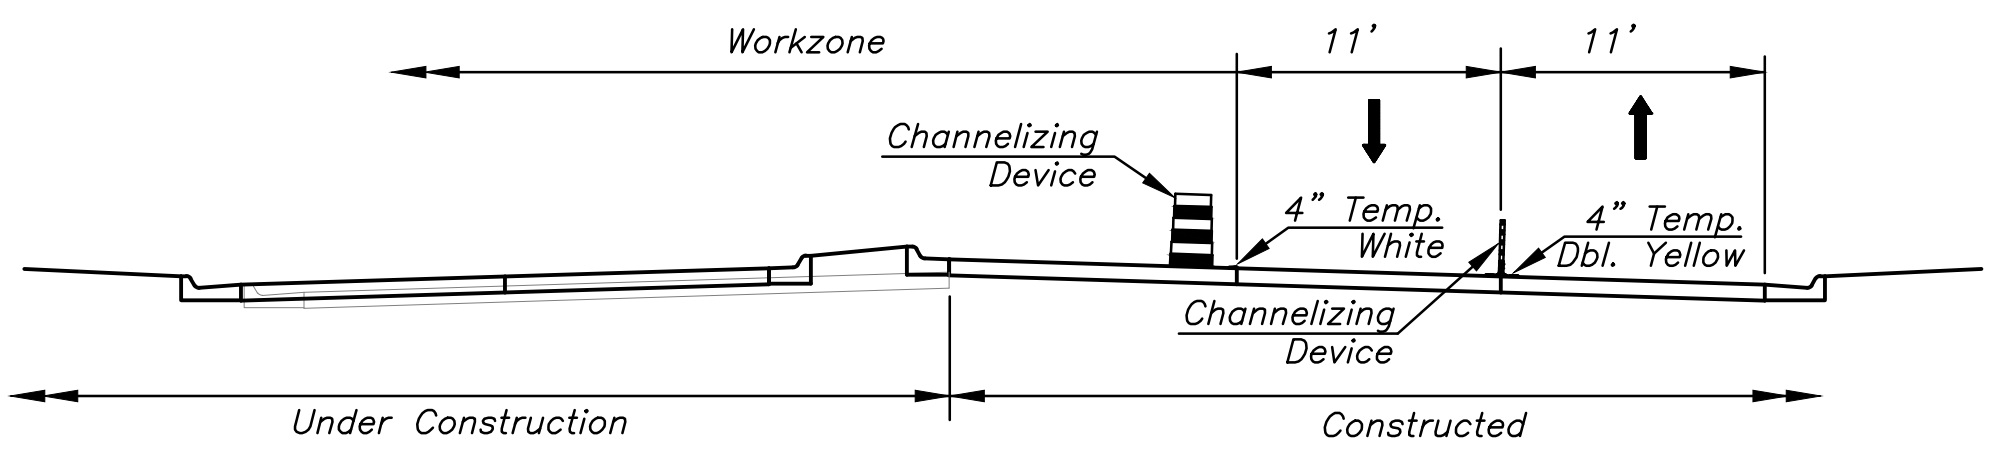
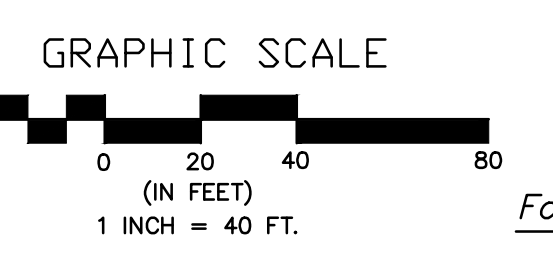


STATE	PROJECT NO.	YEAR	SHEET NO.	TOTAL SHEETS
KANSAS	87 N-0243-01	2005	113	169
Federal Aid No. STP N024(301)				

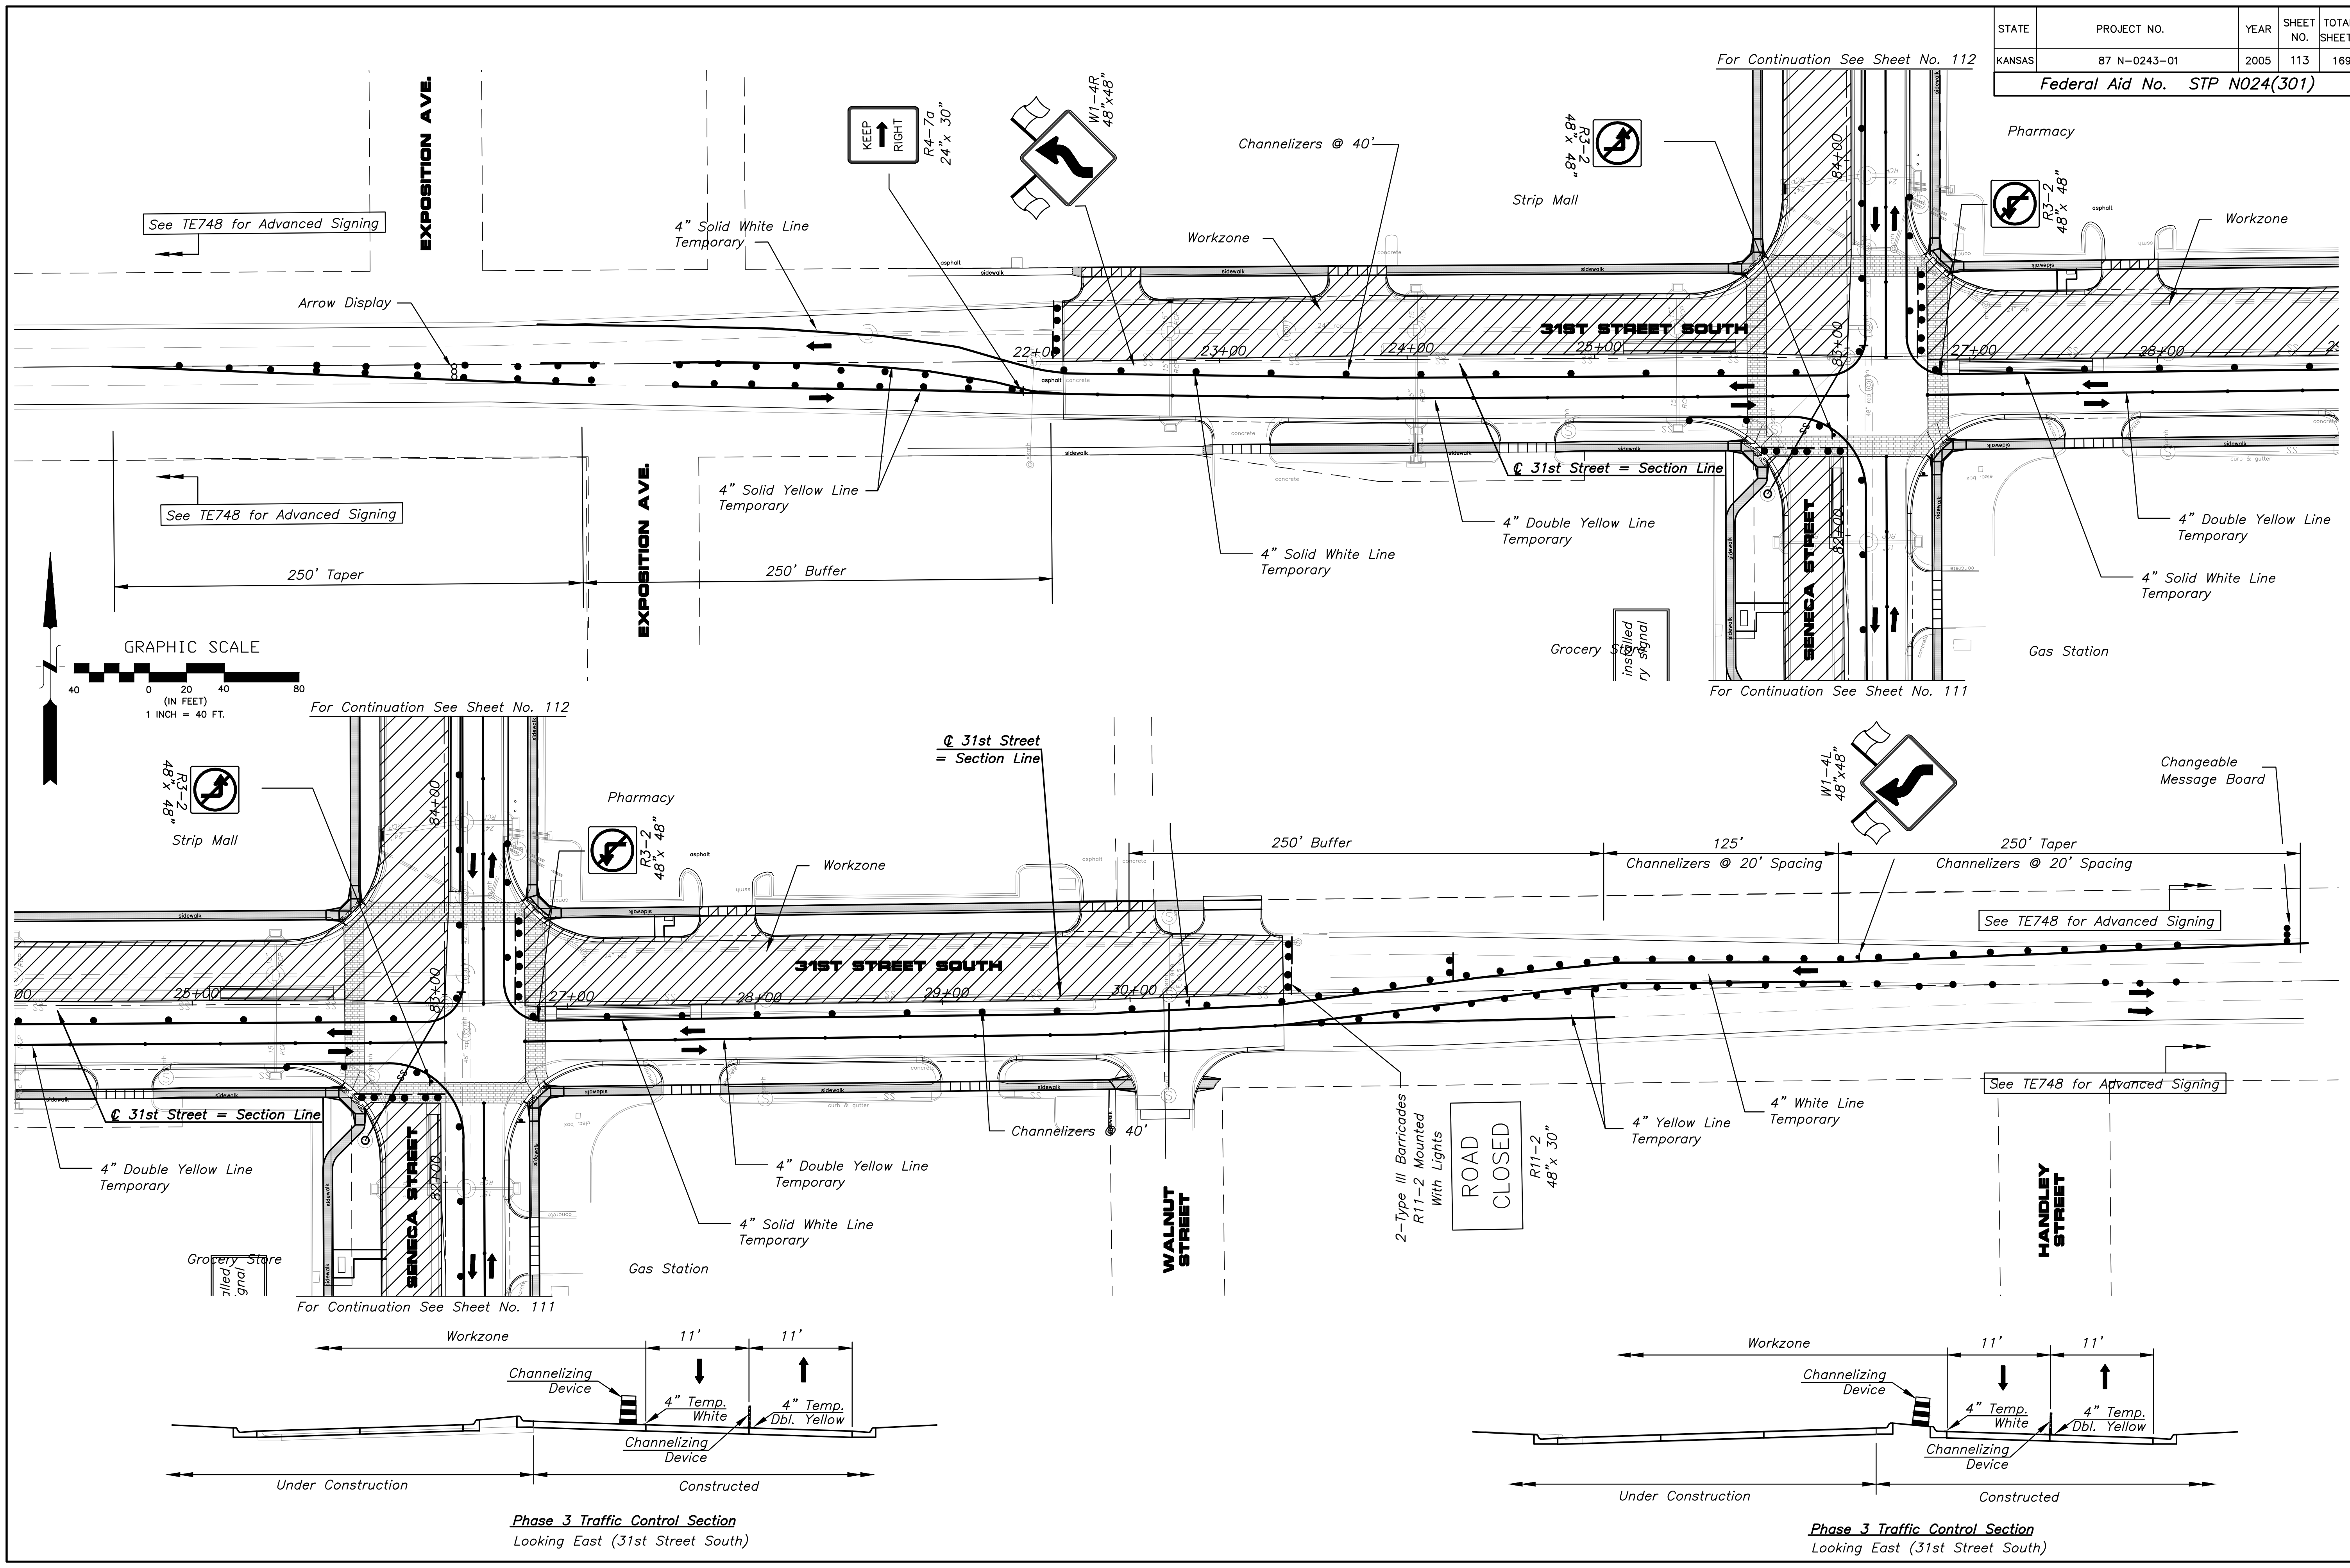

Phase 3 Traffic Control Section
Looking East (31st Street South)

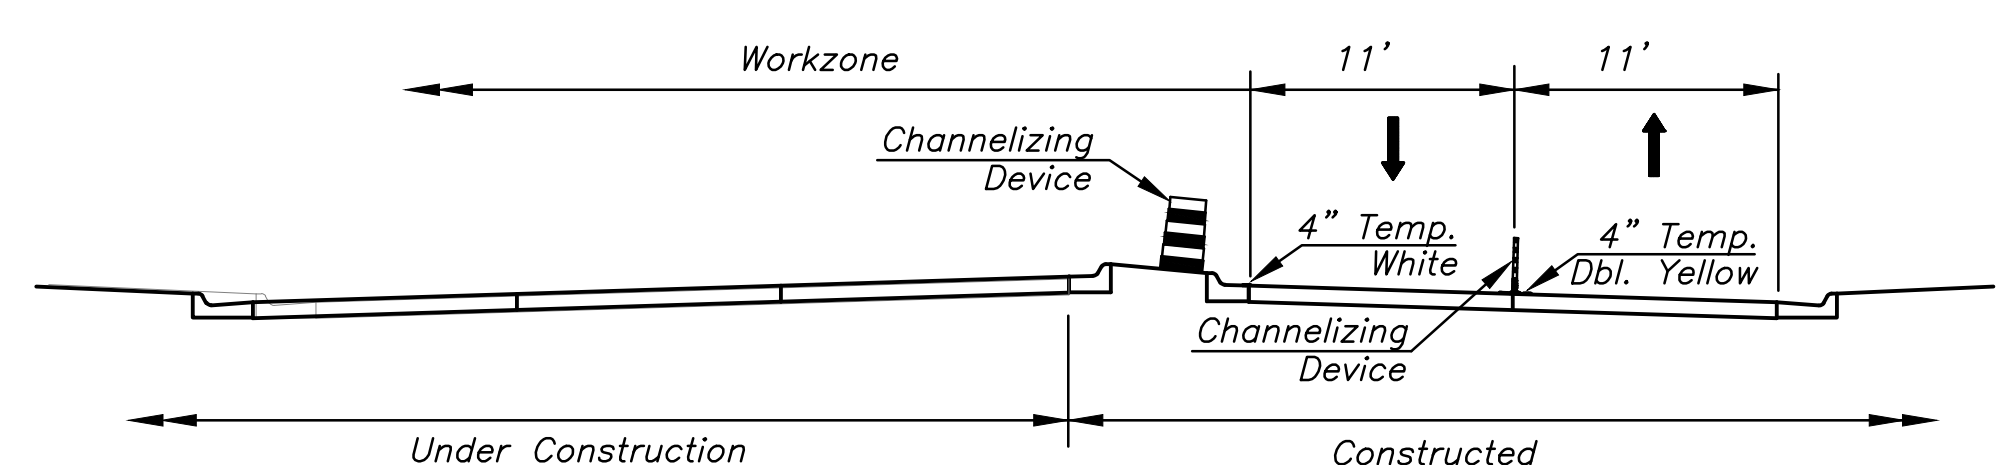

Phase 3 Traffic Control Section
Looking East (31st Street South)

No.	Date	By	Approved	Revision
SENECA STREET I-235 TO 31ST STREET CITY OF WICHITA, KANSAS TRAFFIC CONTROL - PHASE 3				
POE & ASSOCIATES, INC. CONSULTING ENGINEERS 5940 E. Central, Suite 200 Wichita, KS 67208-4242 Phone: 316.685-4114 FAX: 316.685-4444				
Engineer:	P. FERGUSON			
Designer:	J. UNRUH			
KDOT Job No.:	87 N-0243-01			
Date:	JANUARY 2010			
Sheet	113 of 169			