



FHWA REGION NO.	STATE	PROJECT NO.	FISCAL YEAR	SHEET NO.	TOTAL SHEETS
7	KANSAS	87 N-0495-01	2011	17	64

HSIP-N049 (501)

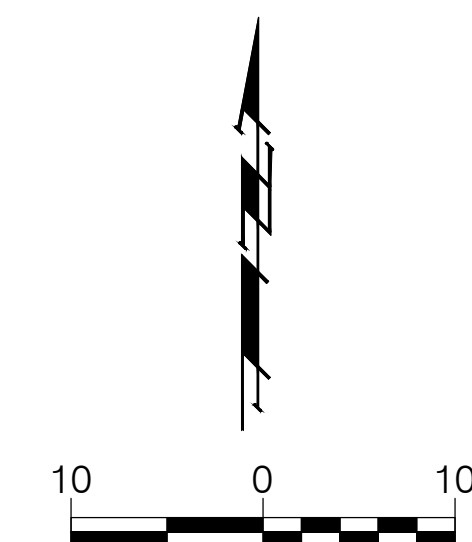

SCALE:  
1" = 10' Horizontal

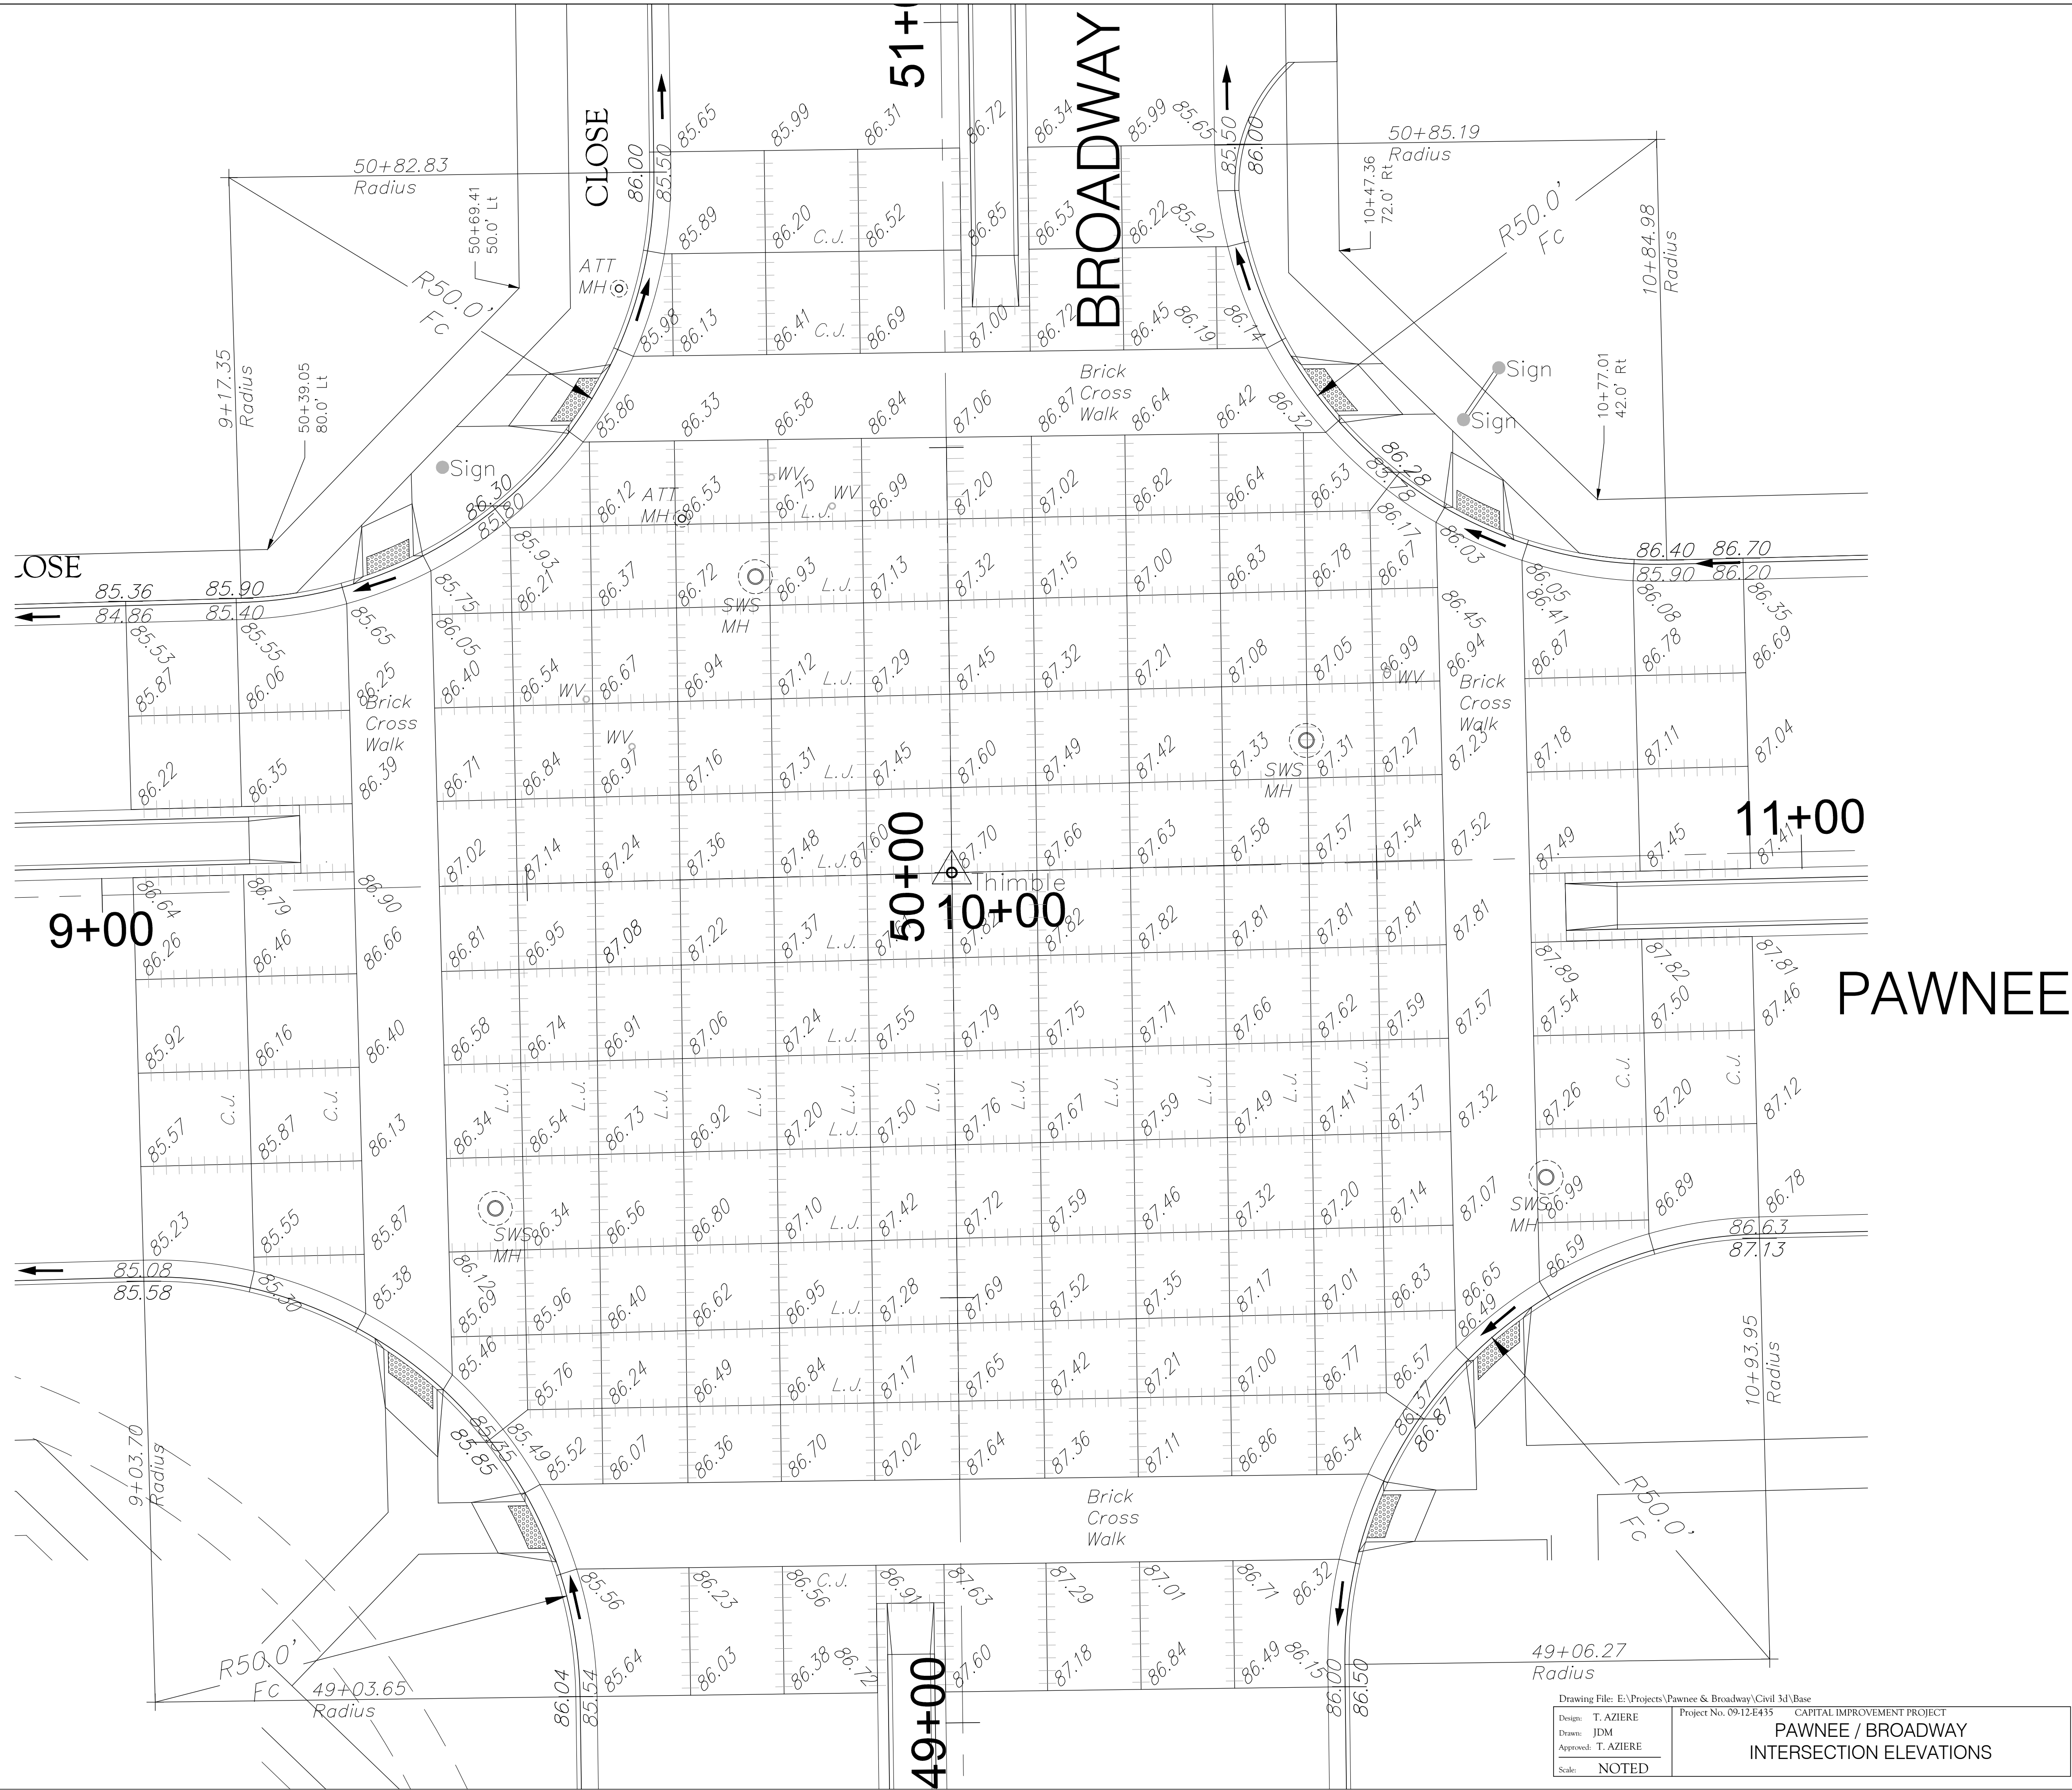

Drawing File: E:\Projects\Pawnee & Broadway\Civil 3d\Base  
 Design: T. AZIERE  
 Drawn: JDM  
 Approved: T. AZIERE  
 Scale: NOTED

Project No. 09-12-E435  
 CAPITAL IMPROVEMENT PROJECT  
**PAWNEE / BROADWAY**  
 INTERSECTION ELEVATIONS

**Baughman Company, P.A.**  
 315 Ellis St. Wichita, KS 67211 P 316-262-7271 F 316-262-0149  
 ENGINEERING | SURVEYING | PLANNING | LANDSCAPE ARCHITECTURE

July, 2011  
 SHEET  
**17**  
 OF  
 64