
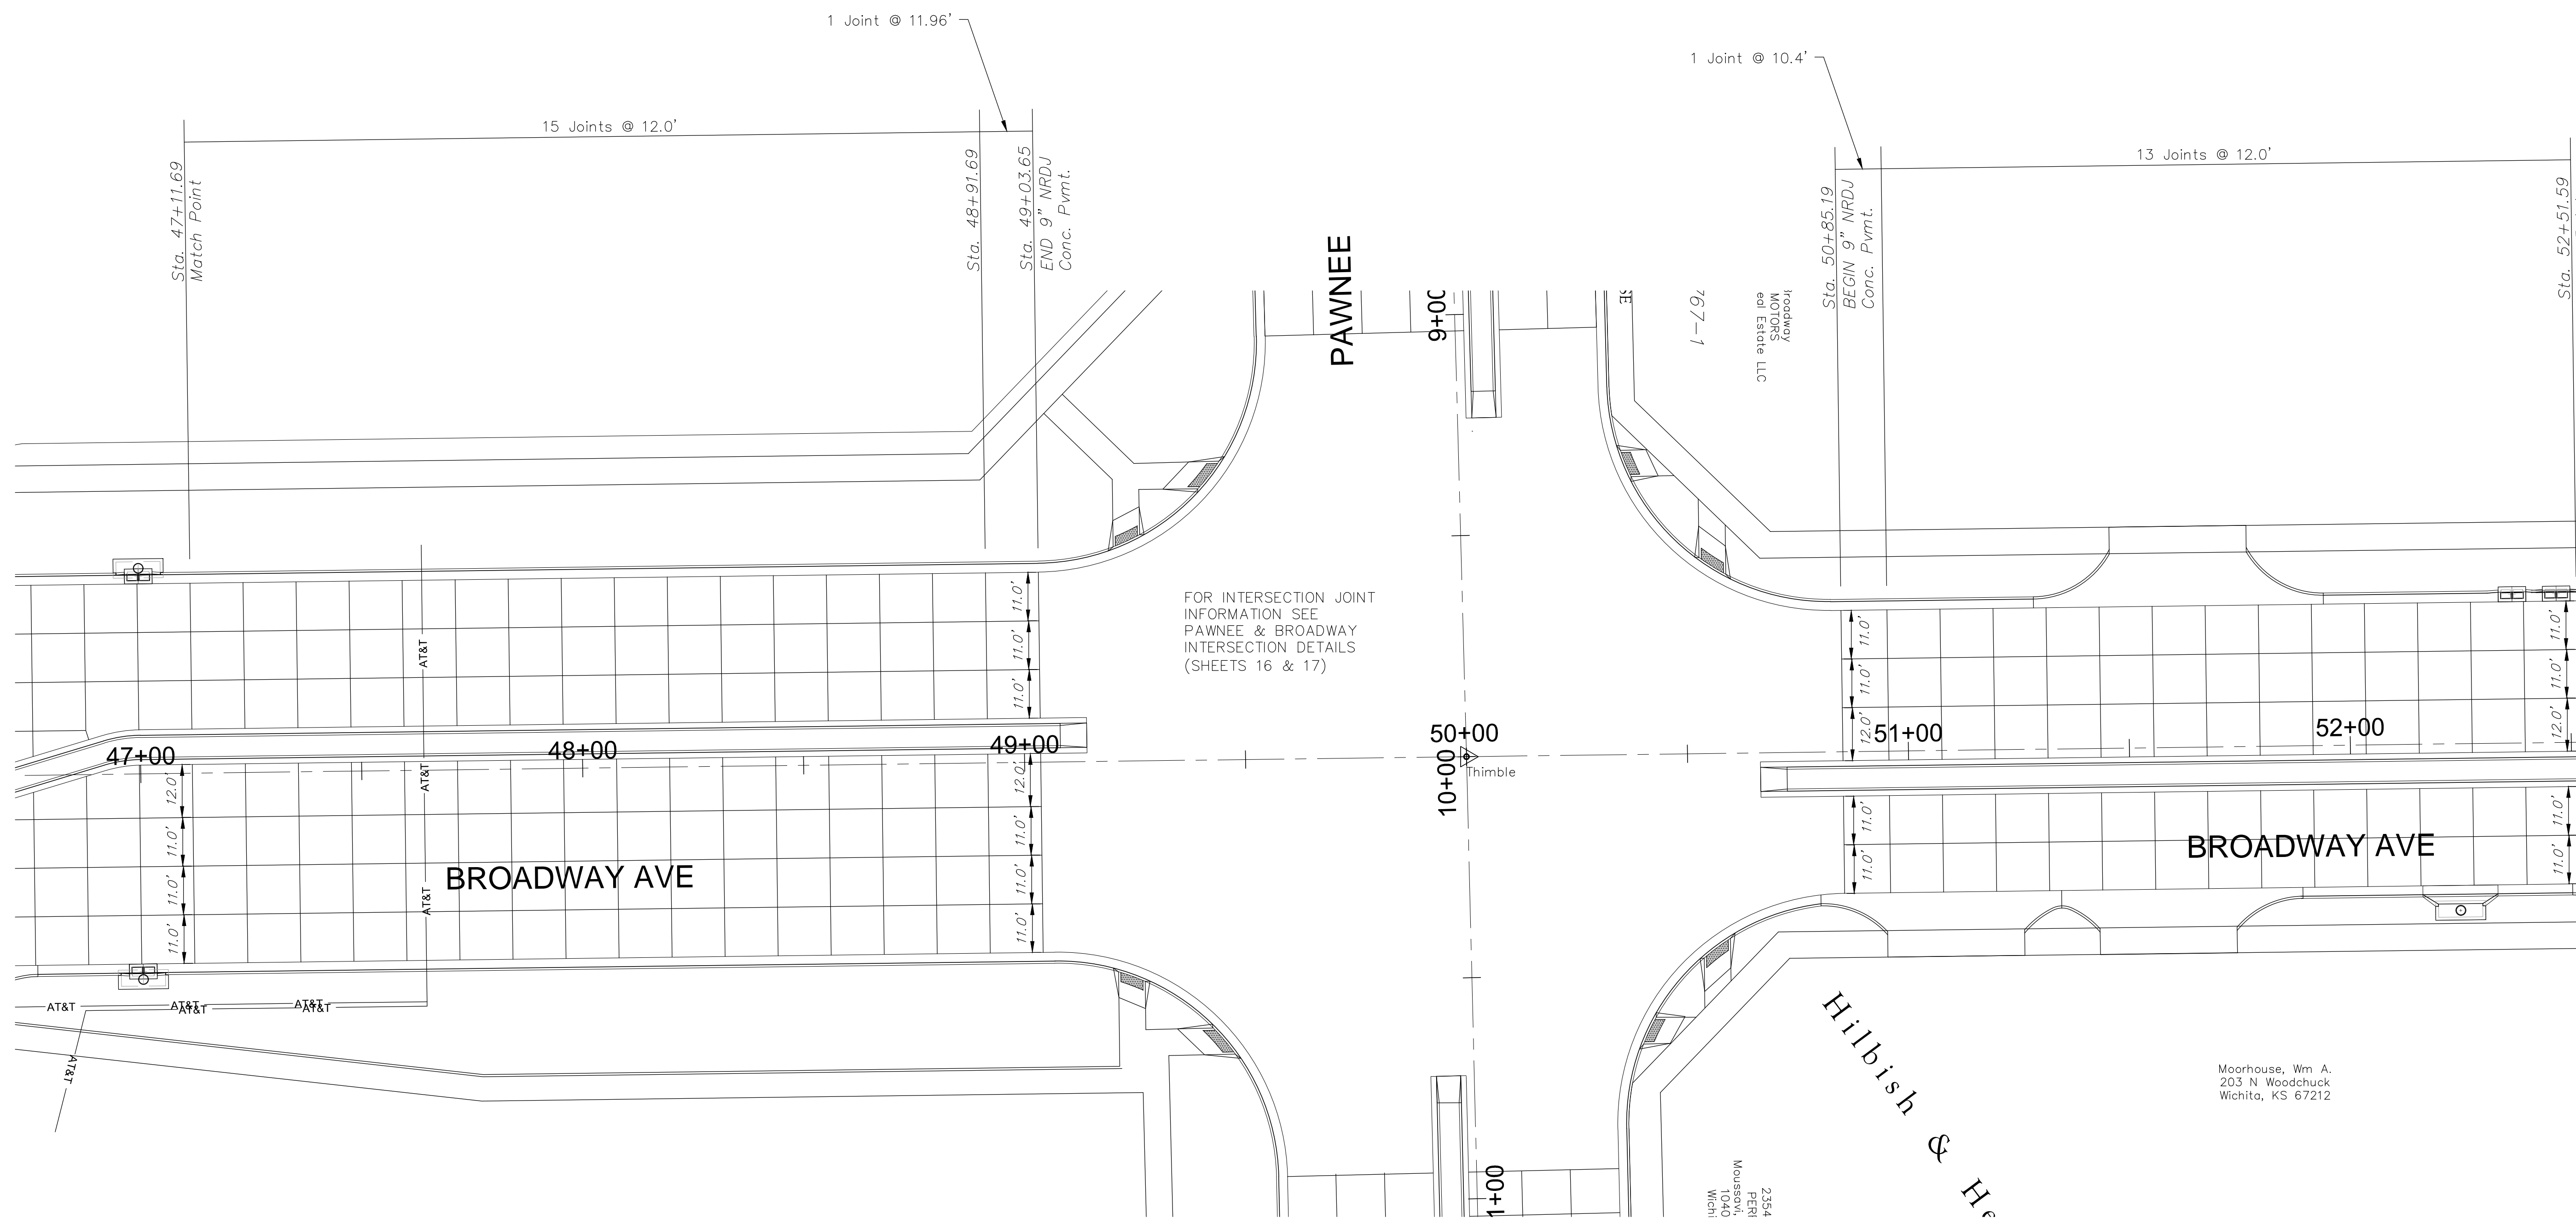



FHWA REGION NO.	STATE	PROJECT NO.	FISCAL YEAR	SHEET NO.	TOTAL SHEETS
7	KANSAS	87 N-0495-01	2011	19	64

HSIP-N049 (501)

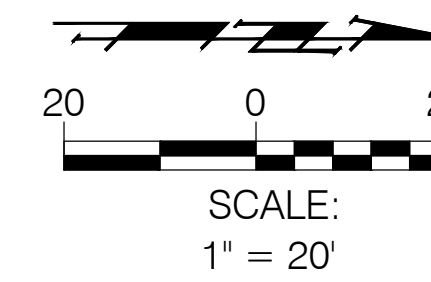

Drawing File: E:\Projects\Pawnee & Broadway\Civil 3d\Base
 Design: T. Ariere
 Drawn: JDM
 Approved: T. Ariere
 Scale: 1"=20'
 Project No. 09-12-E435 CAPITAL IMPROVEMENT PROJECT
BROADWAY JOINT PLAN
 PAWNEE / BROADWAY INTERSECTION


Baughman Company, P.A.
 315 Ellis St. Wichita, KS 67211 P 316-262-7271 F 316-262-0149
 ENGINEERING | SURVEYING | PLANNING | LANDSCAPE ARCHITECTURE

July, 2011
 SHEET
19
 OF
64