
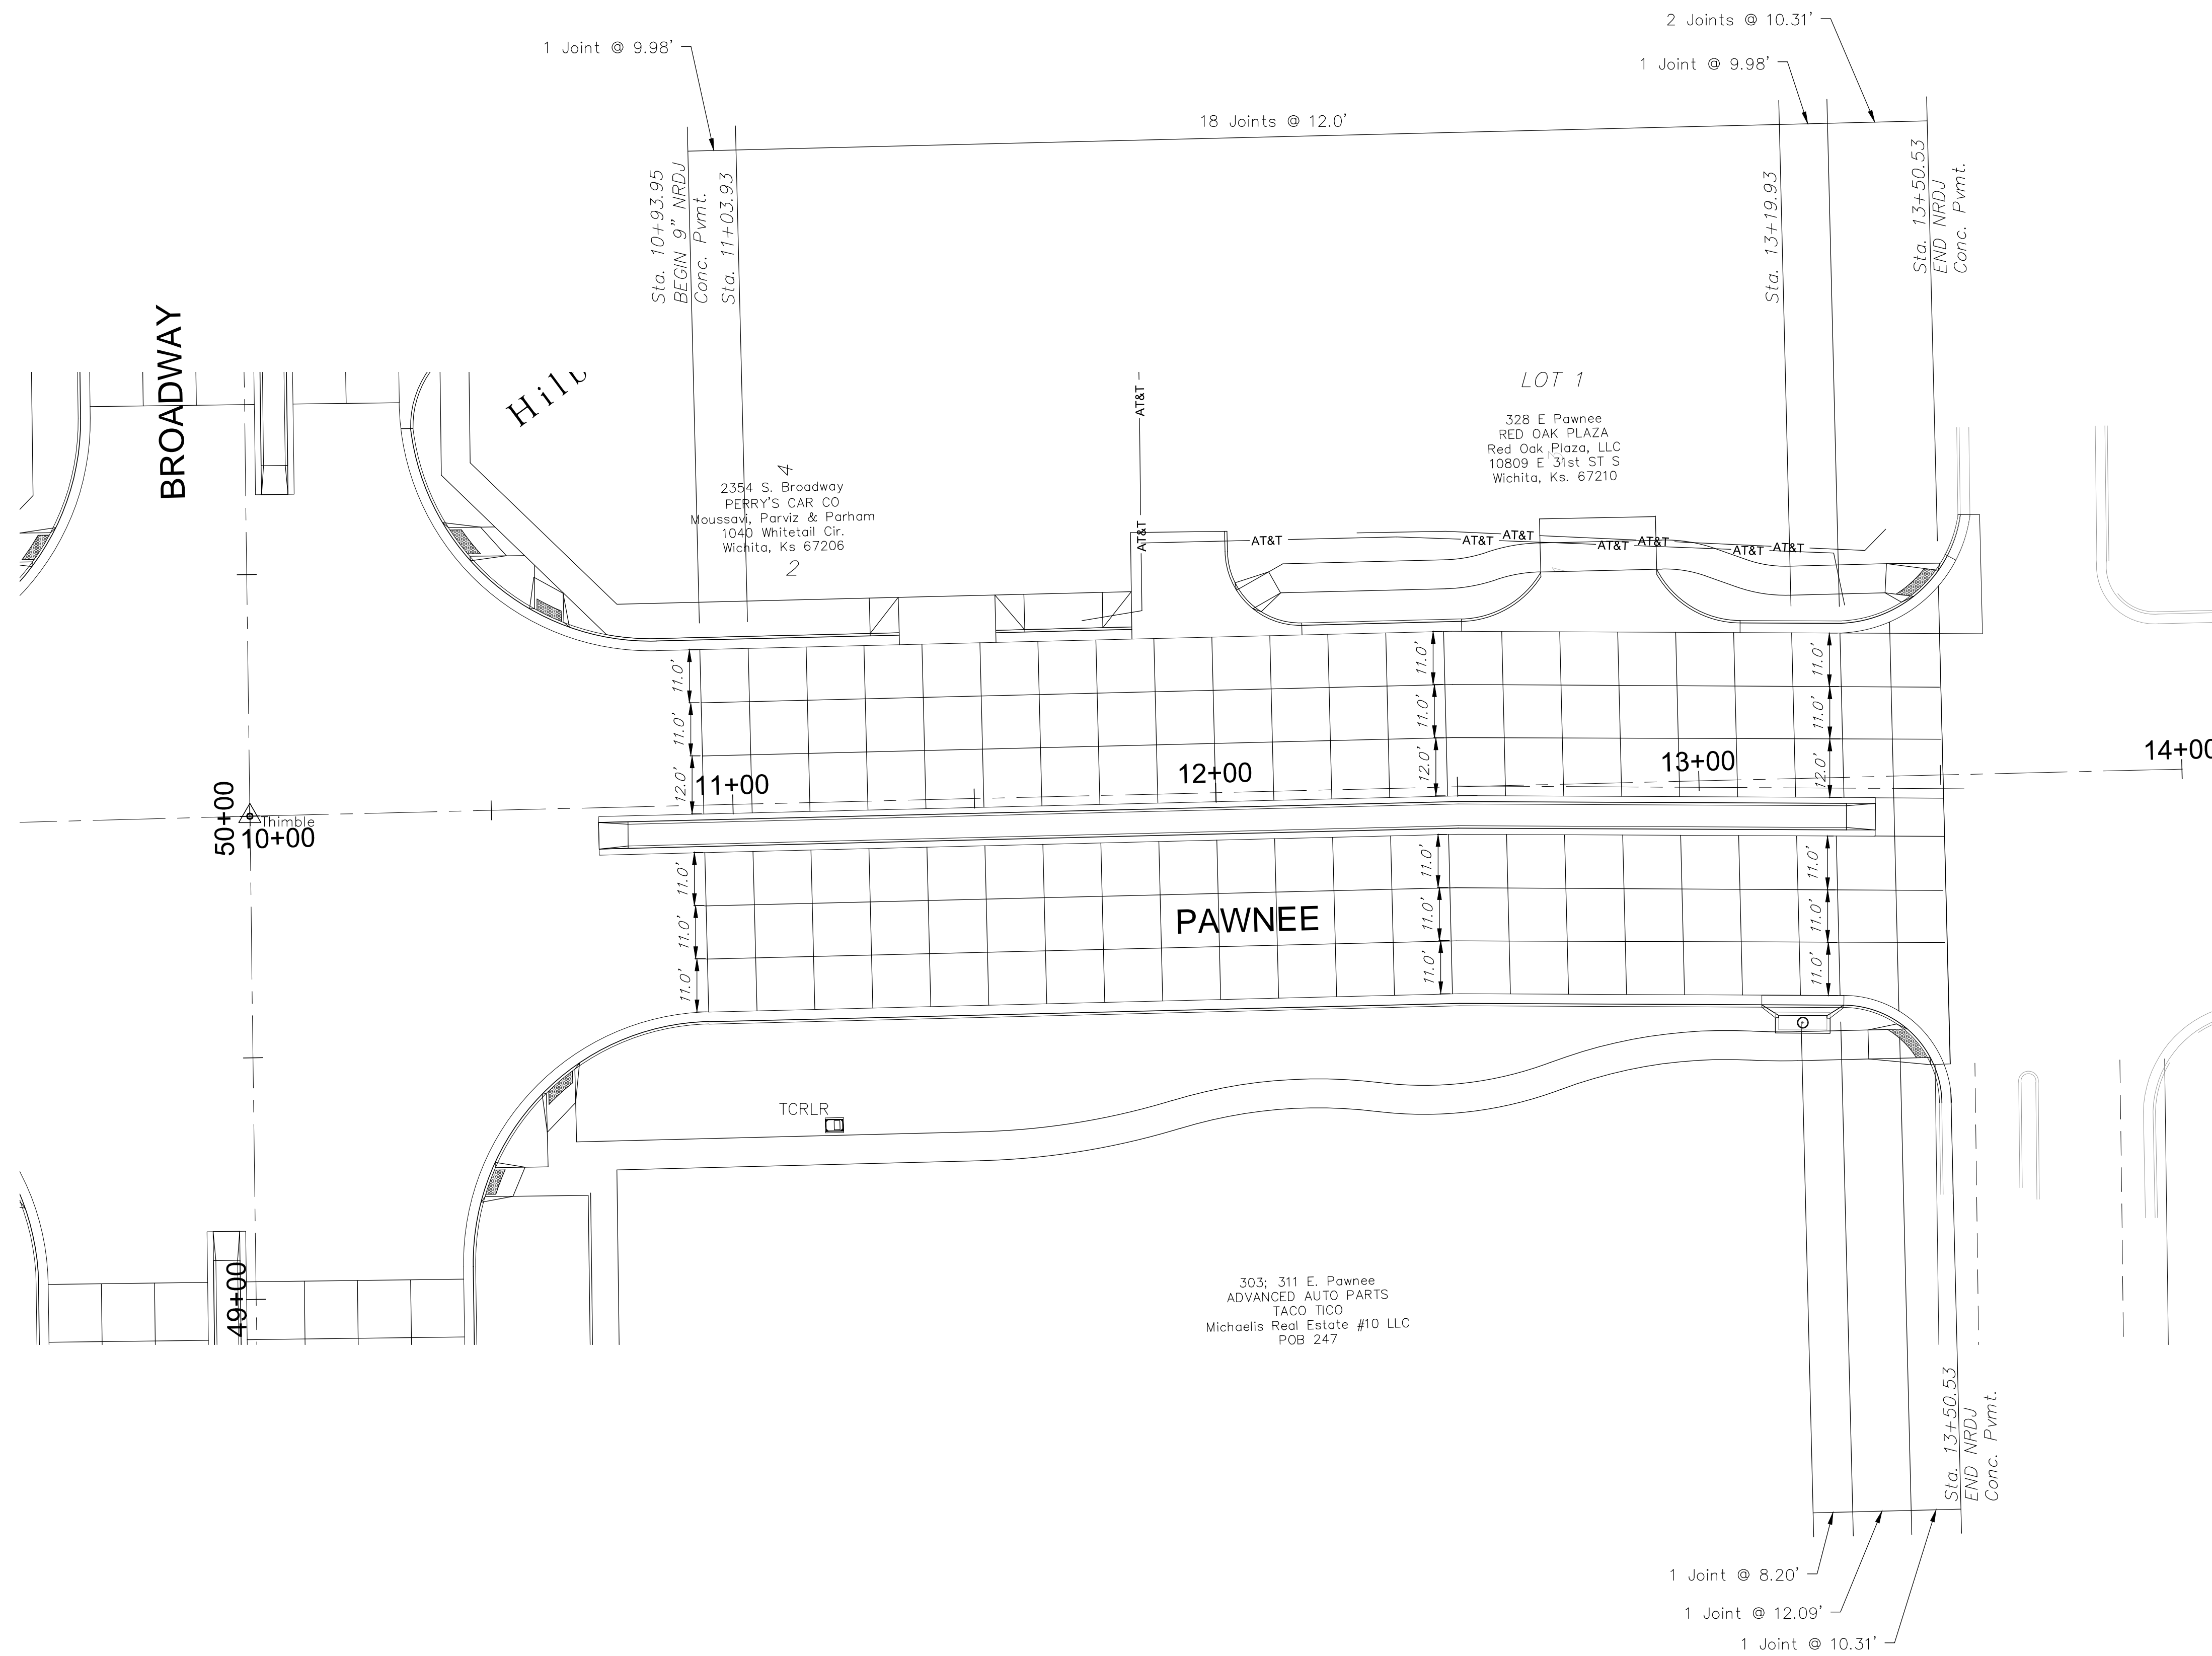


FHWA REGION NO.	STATE	PROJECT NO.	FISCAL YEAR	SHEET NO.	TOTAL SHEETS
7	KANSAS	87 N-0495-01	2011	22	64

HSIP-N049 (501)

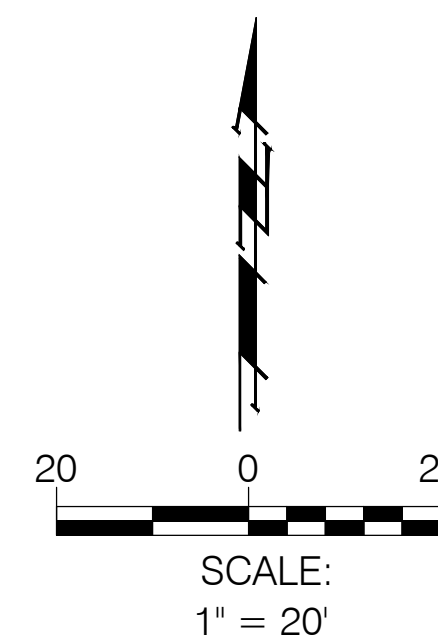

Drawing File: E:\Projects\Pawnee & Broadway\Civil 3d\Base  
 Design: T. Azlere  
 Drawn: JDM  
 Project No. 09-12-E435  
 CAPITAL IMPROVEMENT PROJECT  
**PAWNEE JOINT PLAN**  
 Approved: T. Azlere  
 Scale: 1"=20'  
 PAWNEE / BROADWAY INTERSECTION


**Baughman Company, P.A.**  
 315 Ellis St. Wichita, KS 67211 P 316-262-7271 F 316-262-0149  
 ENGINEERING | SURVEYING | PLANNING | LANDSCAPE ARCHITECTURE

July, 2011  
 SHEET  
**22**  
 OF  
**64**