
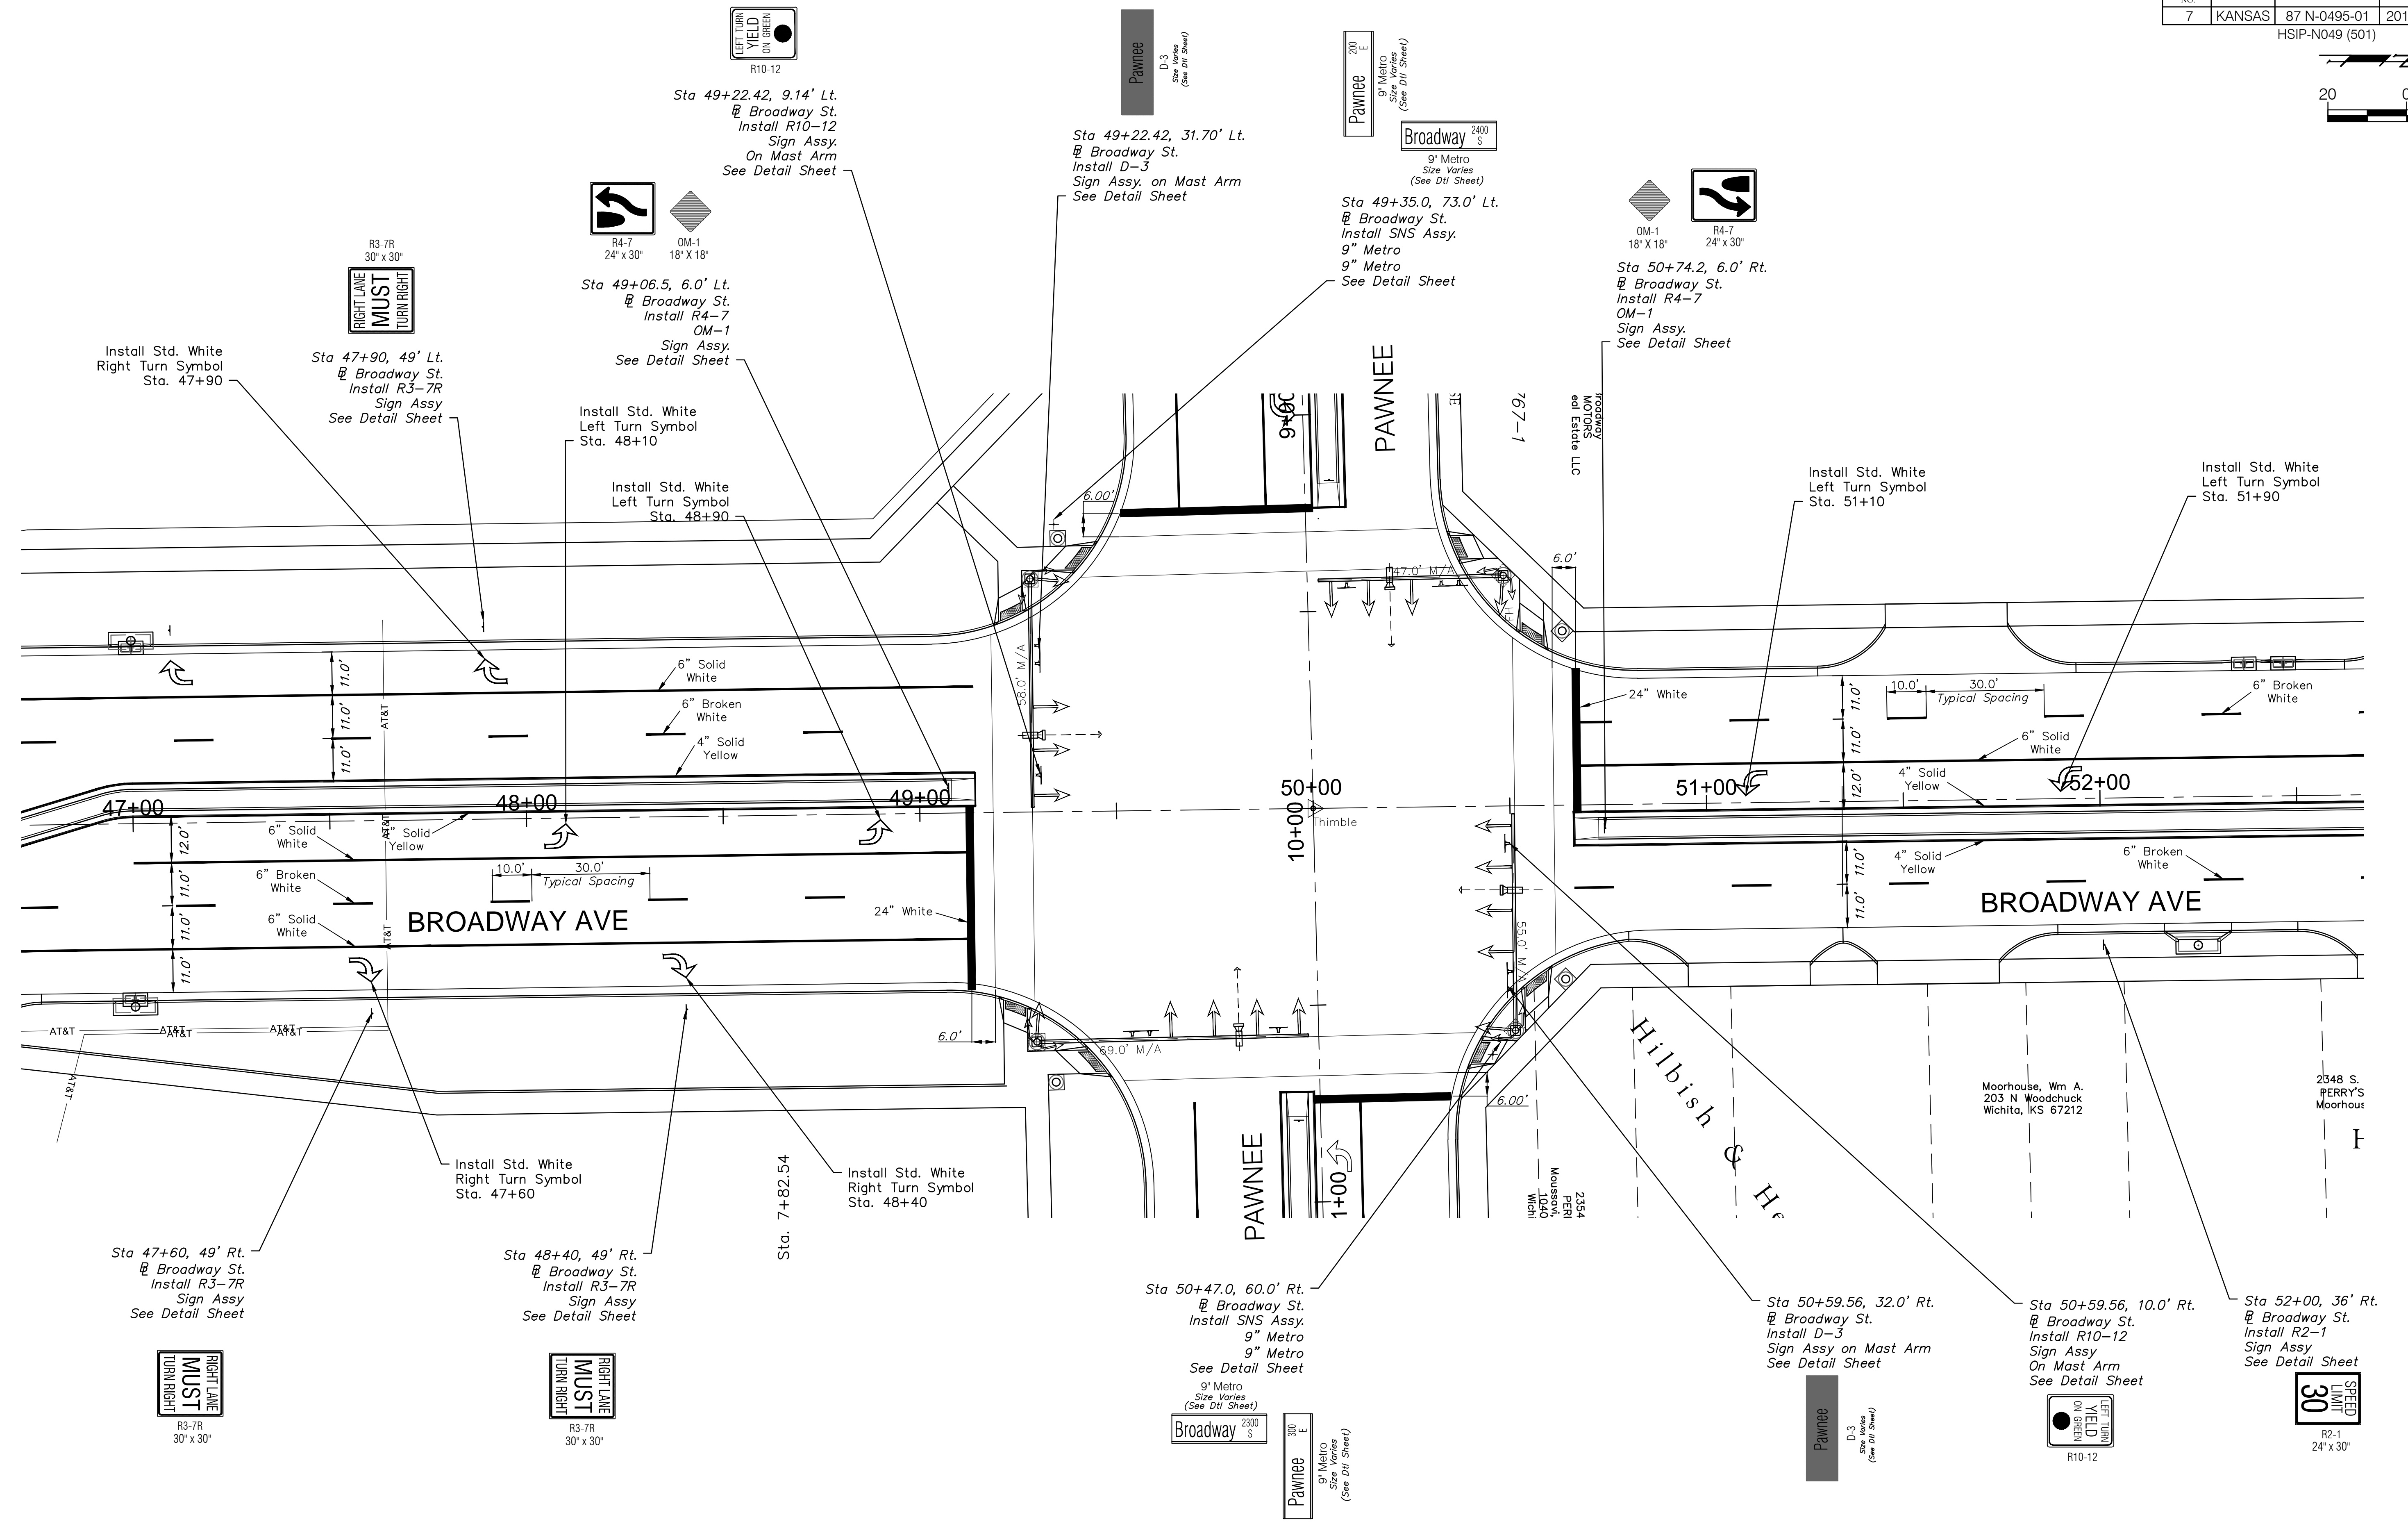


FHWA REGION NO.	STATE	PROJECT NO.	FISCAL YEAR	SHEET NO.	TOTAL SHEETS
7	KANSAS	87 N-0495-01	2011	31	64

HSIP-N049 (501)

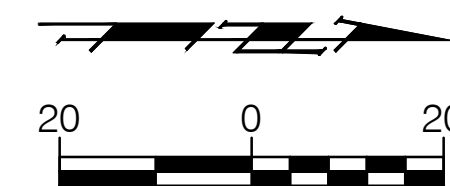

Install Std. White Right Turn Symbol Sta. 47+90

Sta 47+90, 49' Lt. @ Broadway St. Install R3-7R Sign Assy See Detail Sheet

Install Std. White Left Turn Symbol Sta. 48+10

Sta 49+06.5, 6.0' Lt. @ Broadway St. Install R4-7 OM-1 Sign Assy. See Detail Sheet

Install Std. White Left Turn Symbol Sta. 48+90

Sta 49+22.42, 9.14' Lt. @ Broadway St. Install R10-12 Sign Assy. On Mast Arm See Detail Sheet

Sta 49+22.42, 31.70' Lt. @ Broadway St. Install D-3 Sign Assy. on Mast Arm See Detail Sheet

Sta 49+35.0, 73.0' Lt. @ Broadway St. Install SNS Assy. 9\"/>

Sta 50+74.2, 6.0' Rt. @ Broadway St. Install R4-7 OM-1 Sign Assy. See Detail Sheet

Install Std. White Left Turn Symbol Sta. 51+10

Install Std. White Left Turn Symbol Sta. 51+90

BROADWAY AVE

BROADWAY AVE

Hilbish & H_e

PAWNEE

PAWNEE

Sta 47+60, 49' Rt. @ Broadway St. Install R3-7R Sign Assy See Detail Sheet

Sta 48+40, 49' Rt. @ Broadway St. Install R3-7R Sign Assy See Detail Sheet

Sta. 7+82.54





Install Std. White Right Turn Symbol Sta. 48+40

Sta 50+47.0, 60.0' Rt. @ Broadway St. Install SNS Assy. 9\"/>

Sta 50+59.56, 32.0' Rt. @ Broadway St. Install D-3 Sign Assy on Mast Arm See Detail Sheet

Sta 50+59.56, 10.0' Rt. @ Broadway St. Install R10-12 Sign Assy On Mast Arm See Detail Sheet

Sta 52+00, 36' Rt. @ Broadway St. Install R2-1 Sign Assy See Detail Sheet

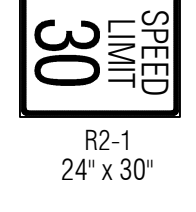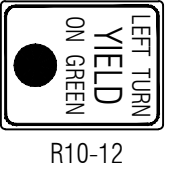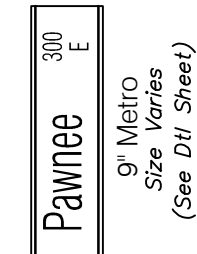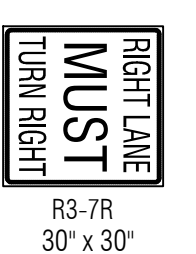

Drawing File: E:\Projects\Pawnee & Broadway\Civil 3d\Base

Design: T. Aziere
Drawn: JDM
Approved: T. Aziere
Scale: 1\"/>

Project No. 09-12-E435 CAPITAL IMPROVEMENT PROJECT

PAVEMENT MARKING

PAWNEE / BROADWAY INTERSECTION

Baughman Company, P.A.
315 Ellis St. Wichita, KS 67211 P 316-262-7271 F 316-262-0149
ENGINEERING | SURVEYING | PLANNING | LANDSCAPE ARCHITECTURE