


PROJECT NO.	YEAR	SHEET NO.	TOTAL SHEETS
472-84817 PHASE I	2011	11	113



Plotted on: Tuesday, September 27, 2011 09:35 AM  
 Plot Queue: \\ovpw00\PR\TBWLP  
 Plot Scale: 20.000000:000000 Pen Table: \\ovpw00\Jobs\4809\Common\Highway\Library\plotpen\CC-22x36.pen  
 Design Filename: \\ovpw00\Jobs\4809\Profile\Profile.dgn

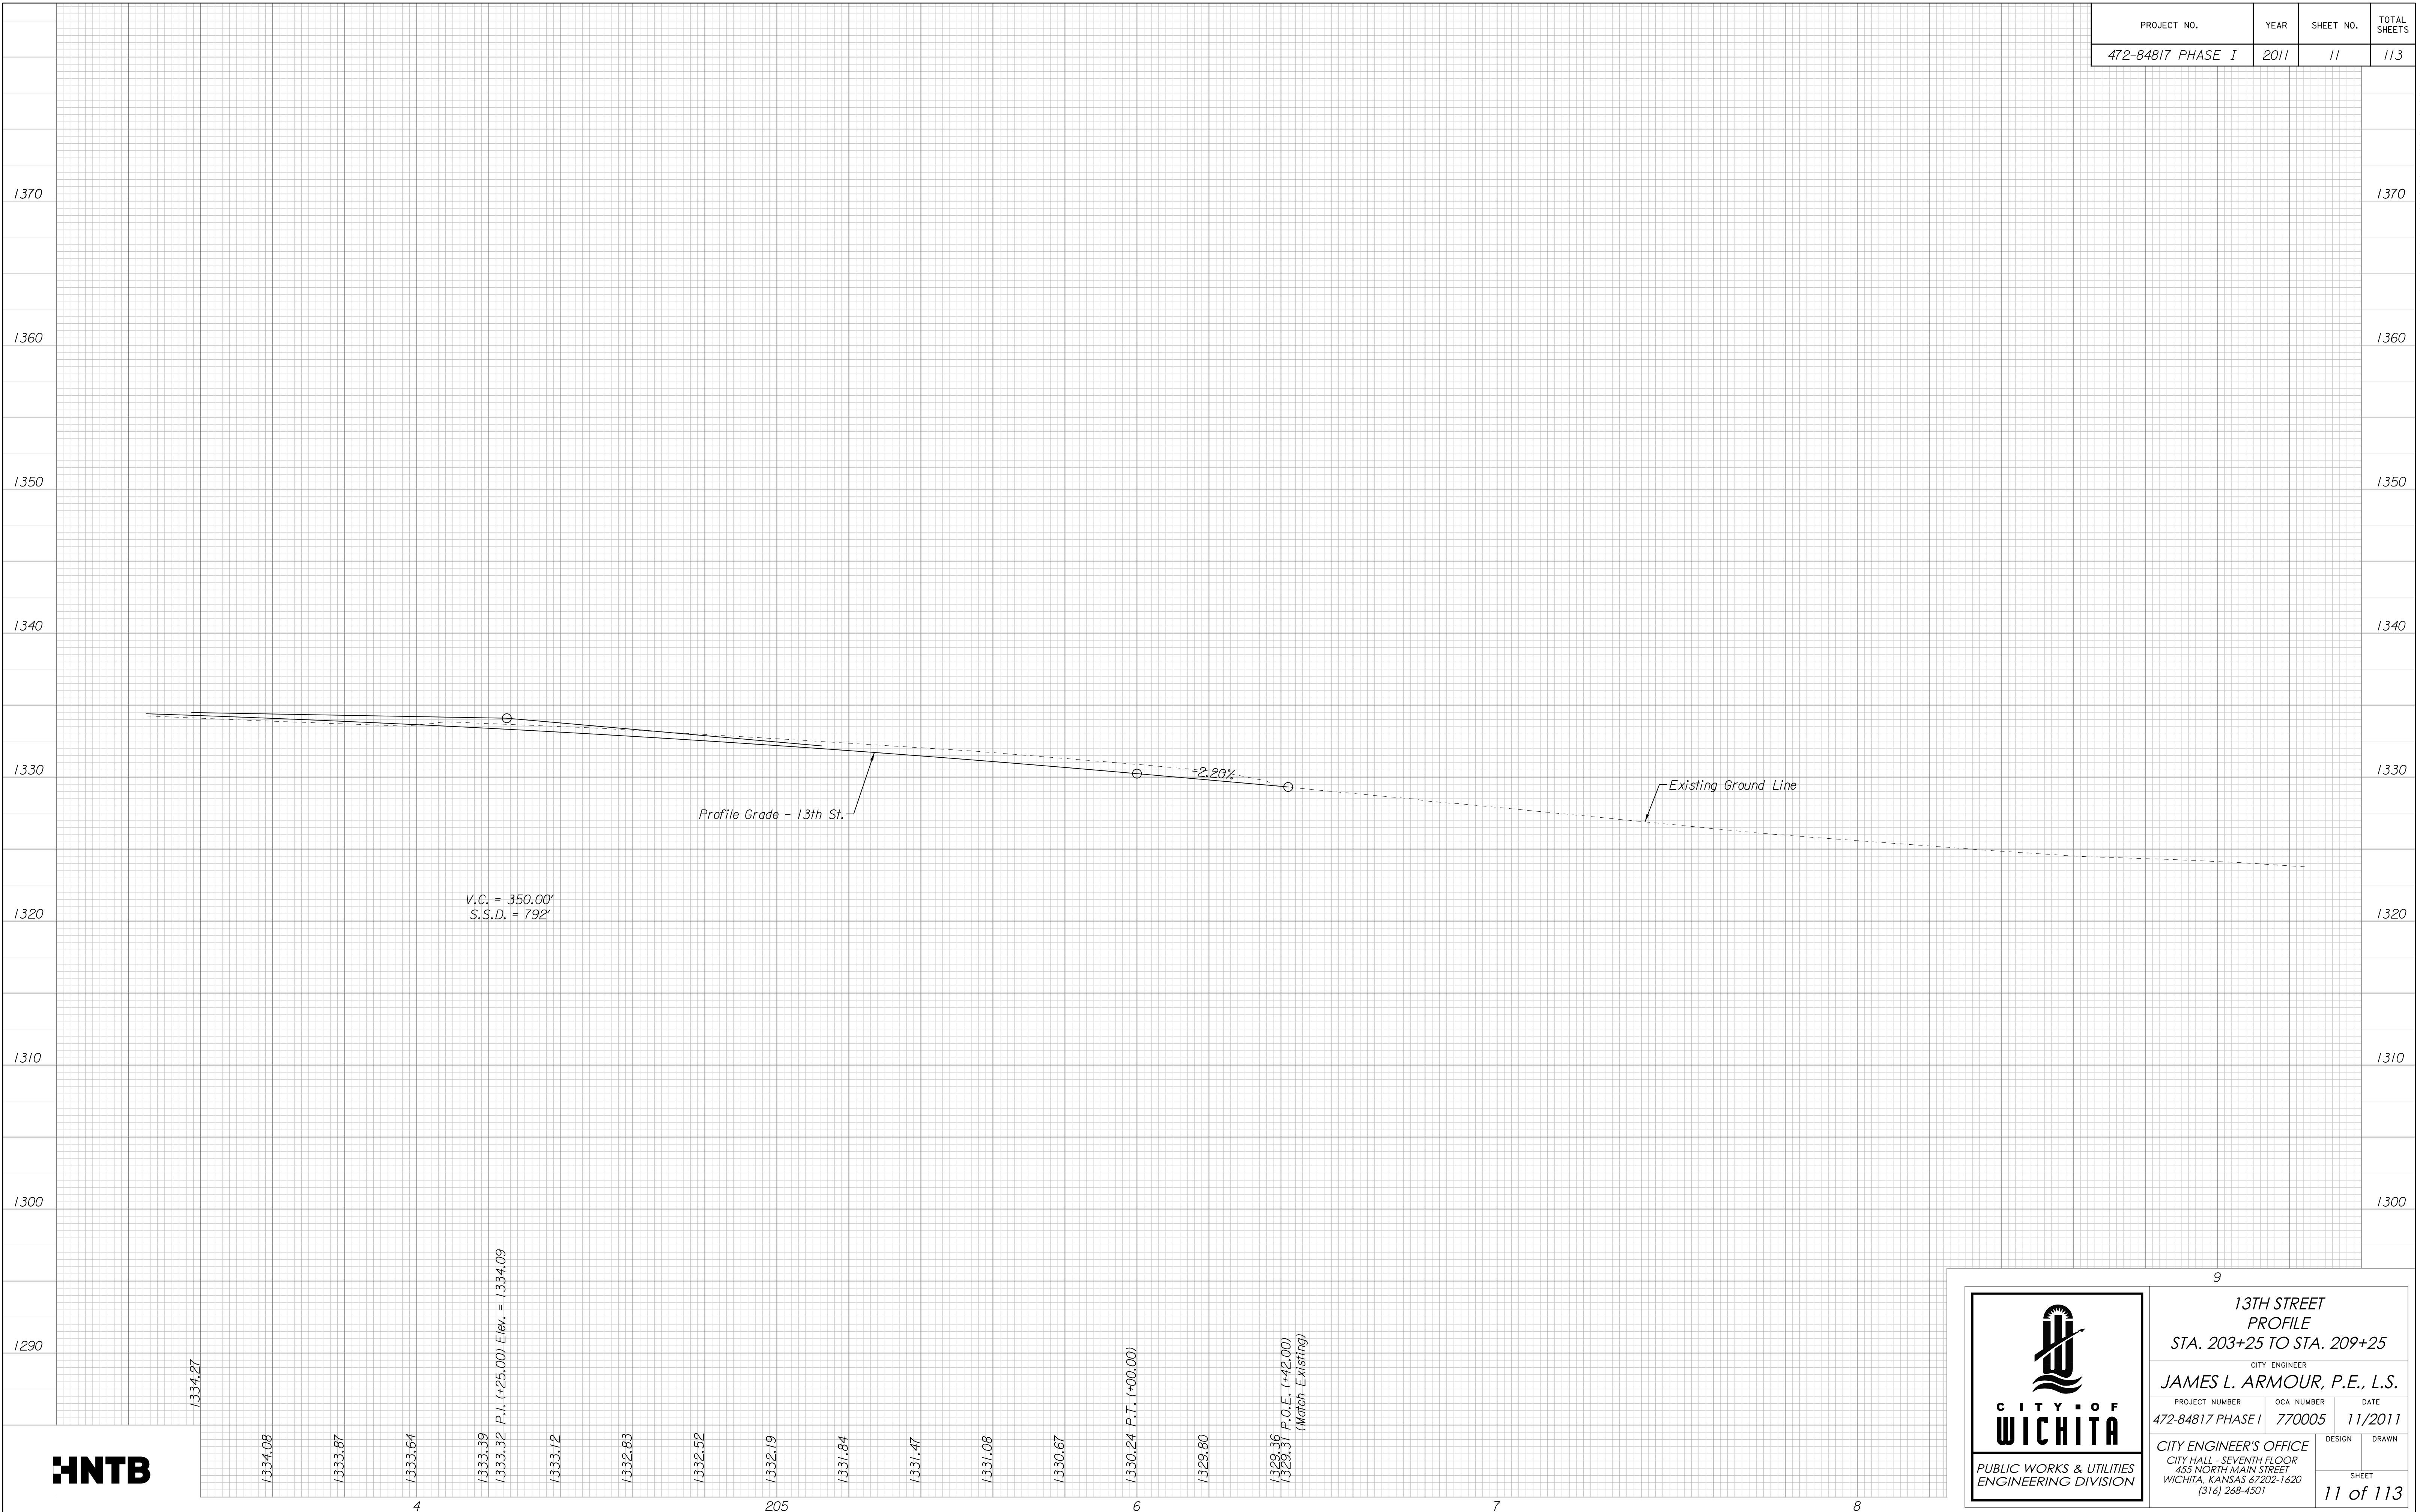

9

13TH STREET  
PROFILE  
STA. 203+25 TO STA. 209+25

CITY ENGINEER  
JAMES L. ARMOUR, P.E., L.S.

PROJECT NUMBER 472-84817 PHASE I	OCA NUMBER 770005	DATE 11/2011
-------------------------------------	----------------------	-----------------

CITY ENGINEER'S OFFICE  
CITY HALL - SEVENTH FLOOR  
455 NORTH MAIN STREET  
WICHITA, KANSAS 67202-1620  
(316) 268-4501

DESIGN	DRAWN
SHEET 11 of 113	