


PROJECT NO.	YEAR	SHEET NO.	TOTAL SHEETS
472-84817 PHASE I	2011	110	113

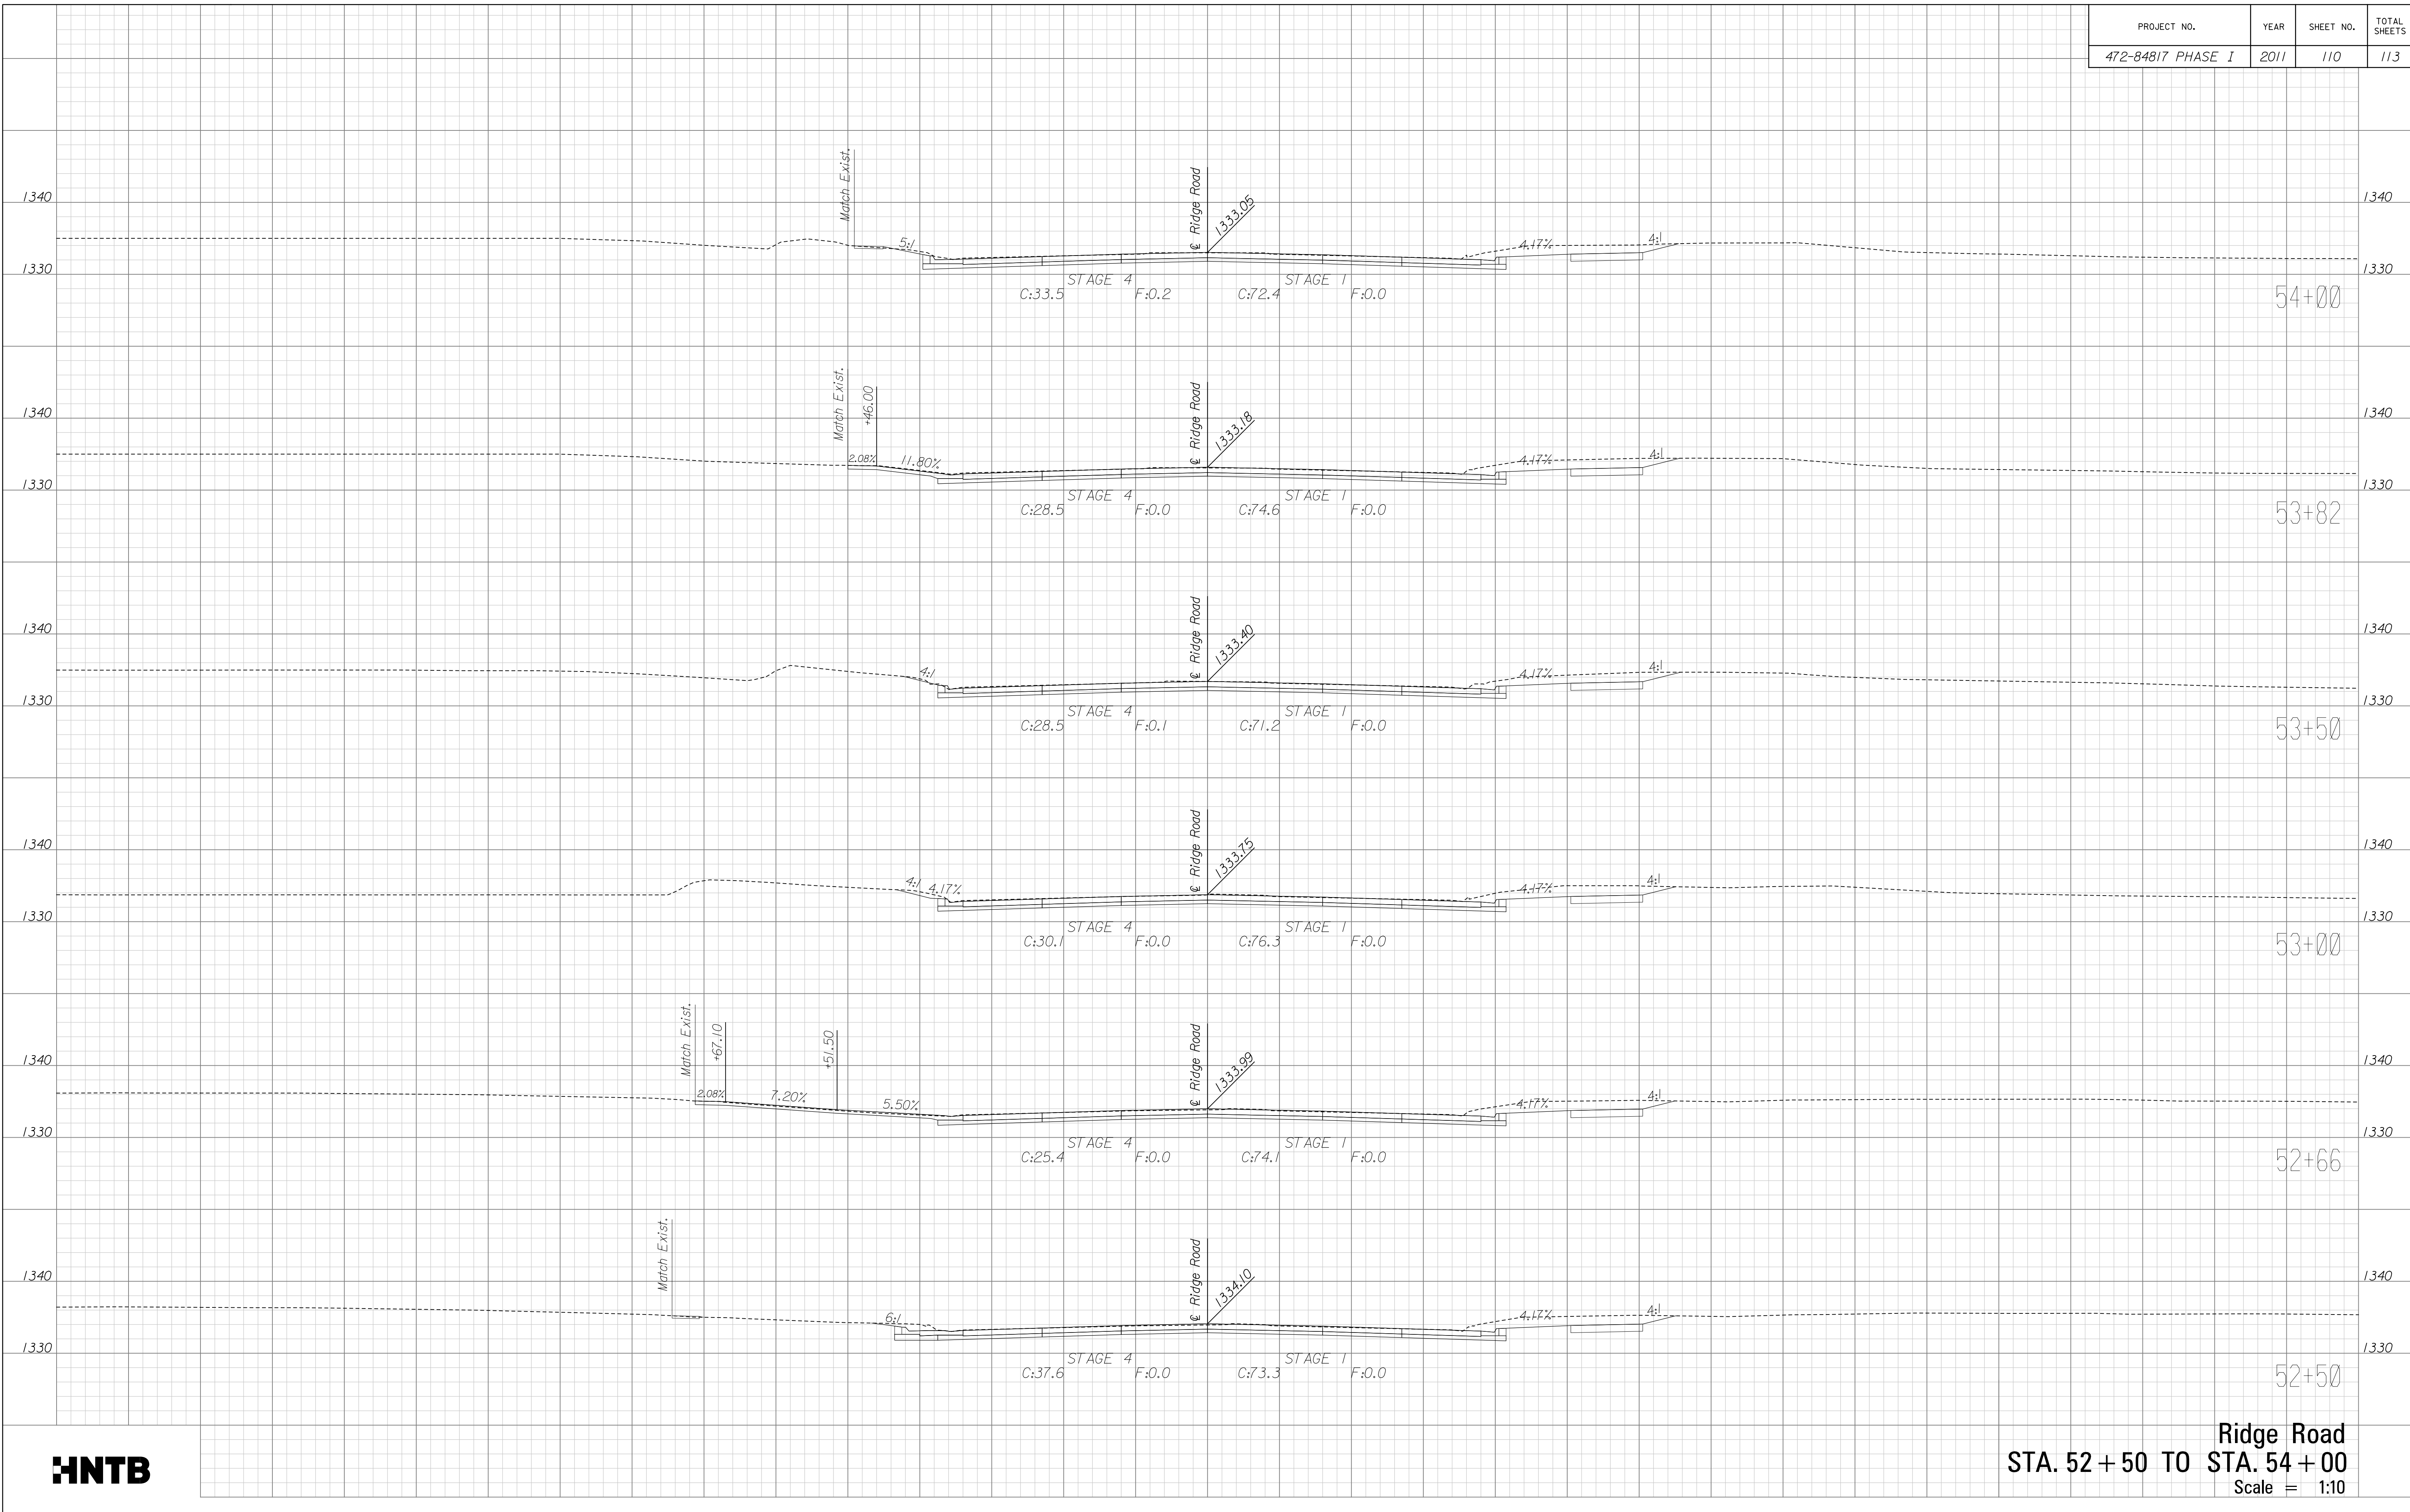

Ridge Road
STA. 52 + 50 TO STA. 54 + 00
 Scale = 1:10

Plotted on: Tuesday, September 27, 2011 09:47 AM
 mbechtel
 Plot Queue: \\ovp\00\PL\BWLIP
 Plot Scale: 10.000000:0.000000 Pen Table: \\ovp\00\Jobs\4809\Common\Highway\Library\plotpen\CC-22x36.pen
 Design Filename: \\ovp\00\Jobs\4809\Ridge\CD\Xsect\100_5000.Xsect.dgn

\\ovp\00\Jobs\4809\Ridge\CD\Xsect\100_5000.Xsect.dgn