


160 140 120 100 80 60 40 20 0 20 40 60 80 100 120 140 160

PROJECT NO.	YEAR	SHEET NO.	TOTAL SHEETS
472-848/7 PHASE I	2011	113	113

Plotted on: Tuesday, September 27, 2011 09:48 AM
 mbechtel Plot Queue: \\ovp\00\PL\BWLIP
 Plot Scale: 0.000000:0.000000 Pen Table: \\ovp\00\Jobs\4809\Common\Highway\Library\plotpen\CC-23x35.pen
 Design Filename: \\ovp\00\Jobs\4809\Ridge\CD\Xsect\10g_5000_L.xsect .dgn

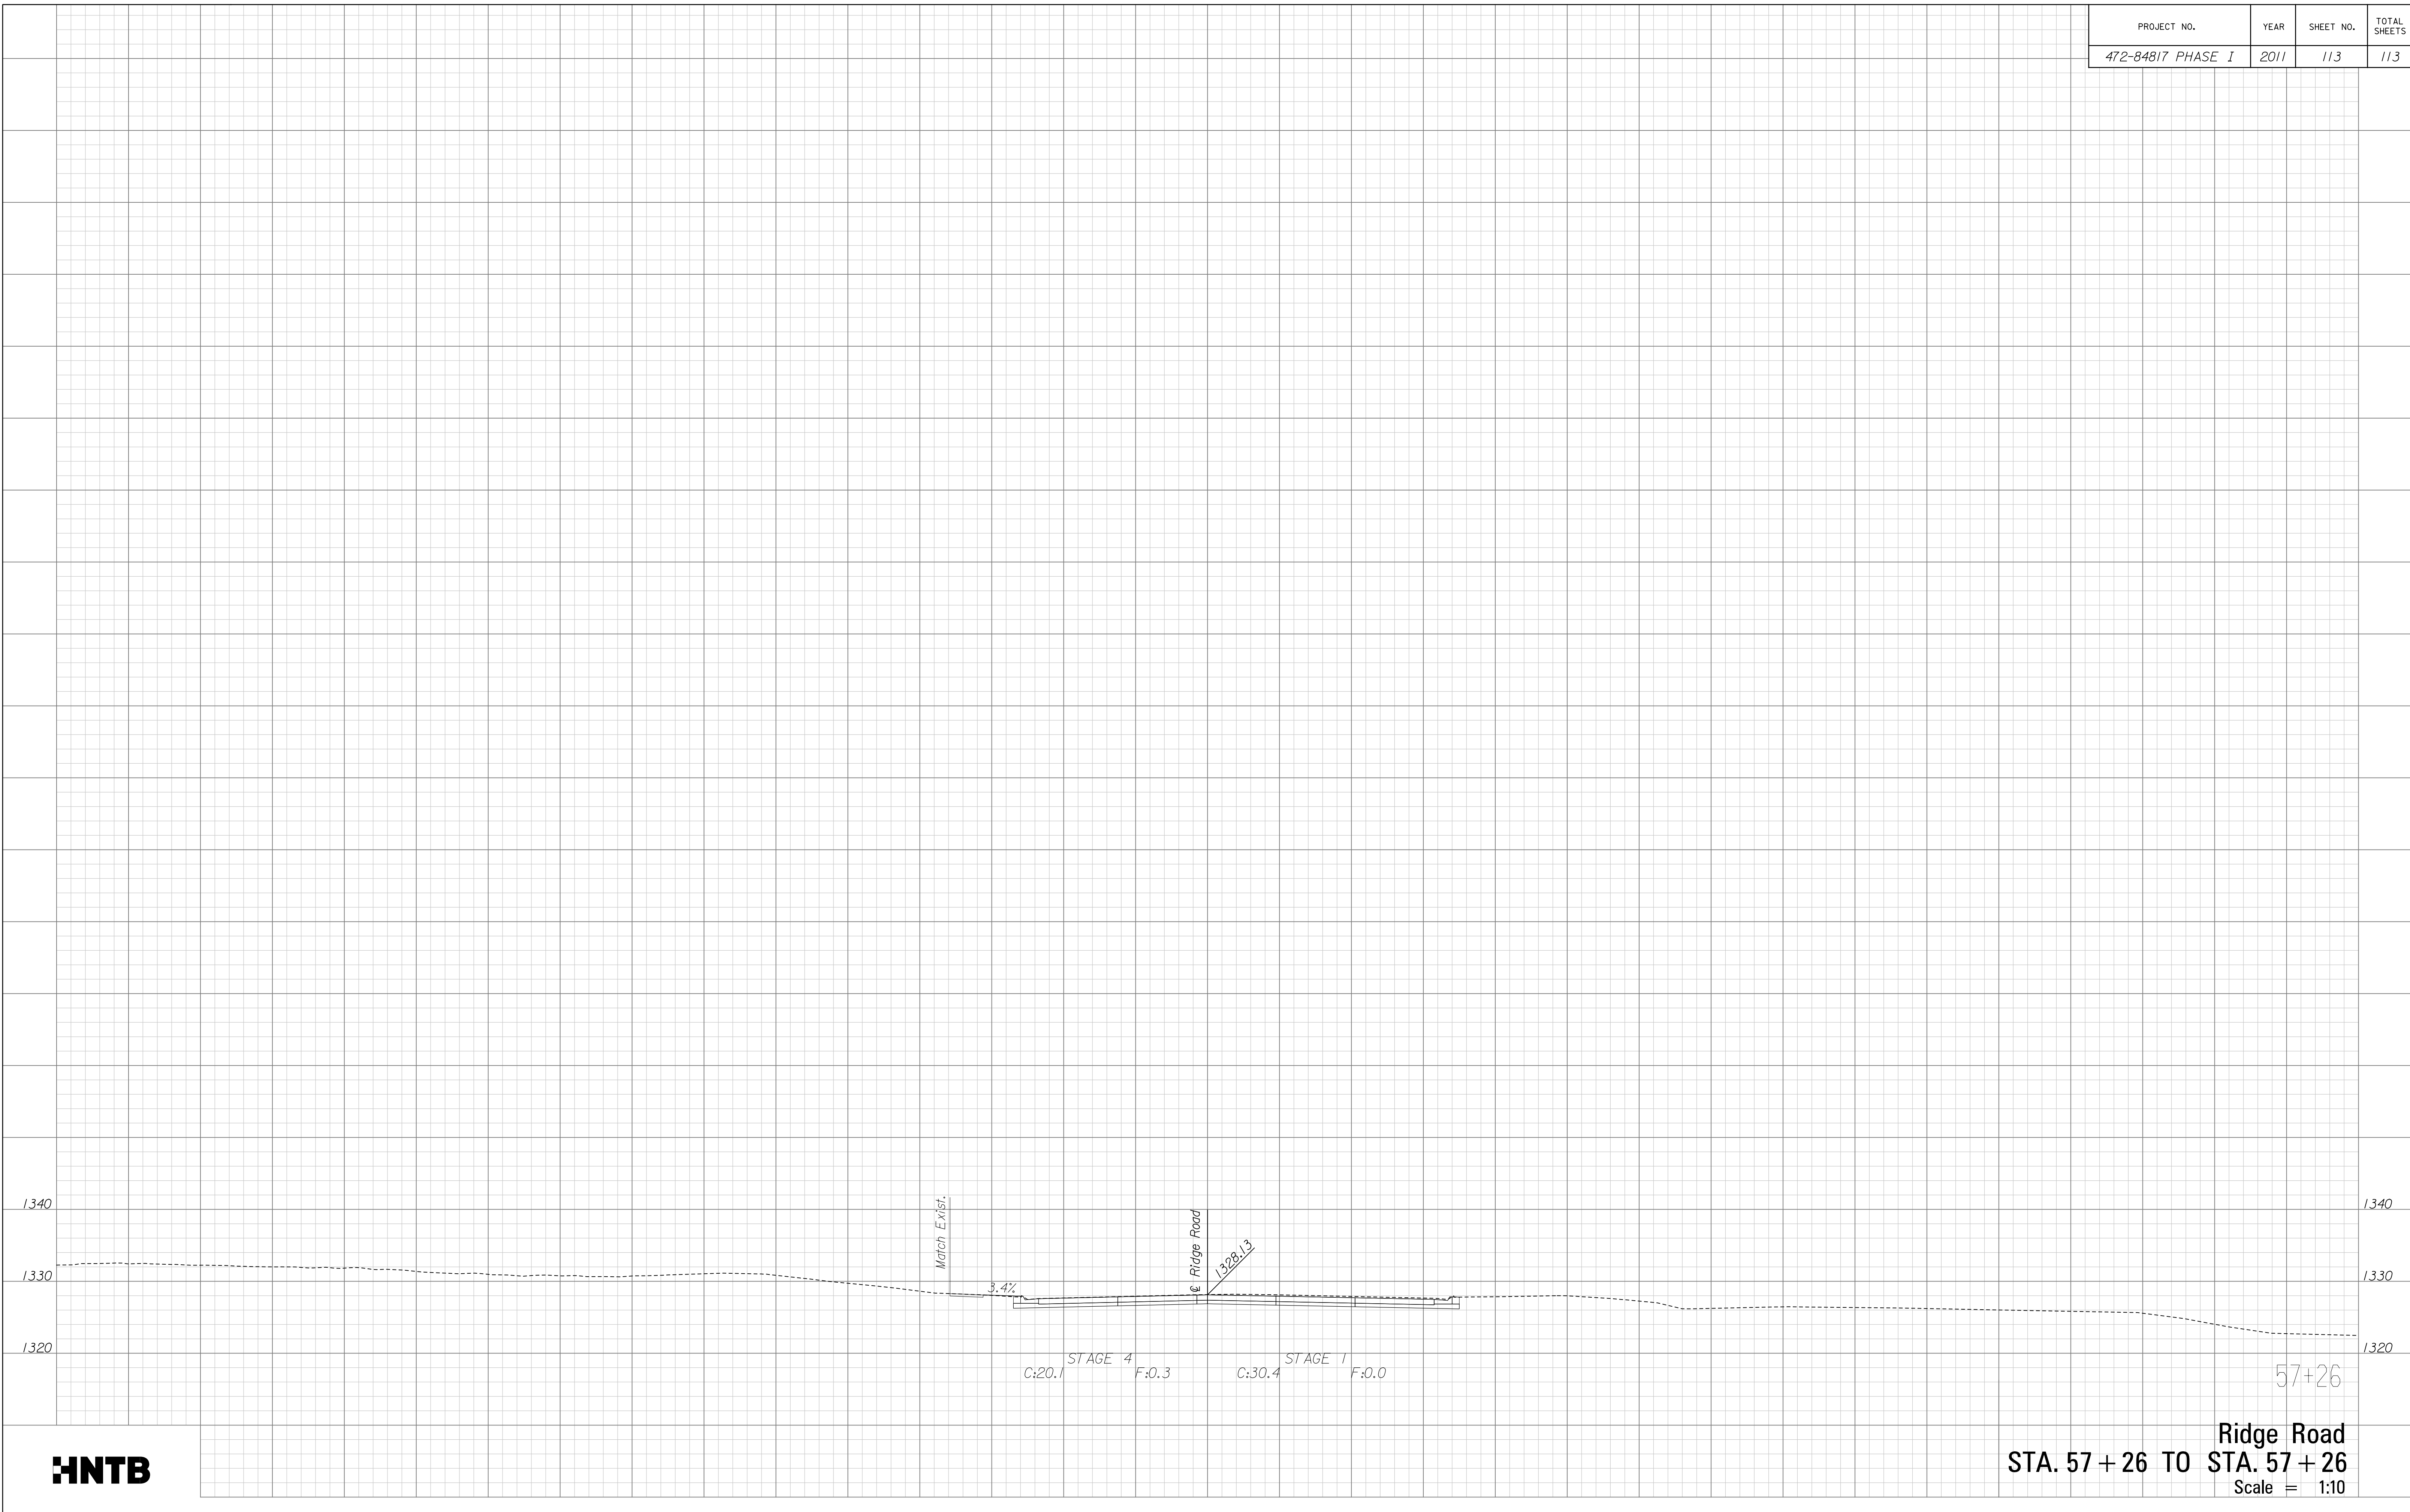

Ridge Road
STA. 57 + 26 TO STA. 57 + 26
 Scale = 1:10

160 140 120 100 80 60 40 20 0 20 40 60 80 100 120 140 160 113