


PROJECT NO.	YEAR	SHEET NO.	TOTAL SHEETS
472-84817 PHASE I	2011	12	113

P.O.T. Sta. 210+33.90, 0.10' Rt.  
N 1693836.172 E 1624240.342  
I. No Monument Set

P.I. & Sta. 230+00.15  
N 1693888.812 E 1626205.886  
I. No References Available

Sedgwick County ZOO  
Block A, Lot 2  
SW 1/4 Sec. 10, T27S, R1W

Sta. 213+39.50 END  
PROJECT No. 472-84817 PHASE I =  
Sta. 1124+39.35 On  
Project No. 472-84817 PHASE III &  
Project No. 235-87 KA-2040-01

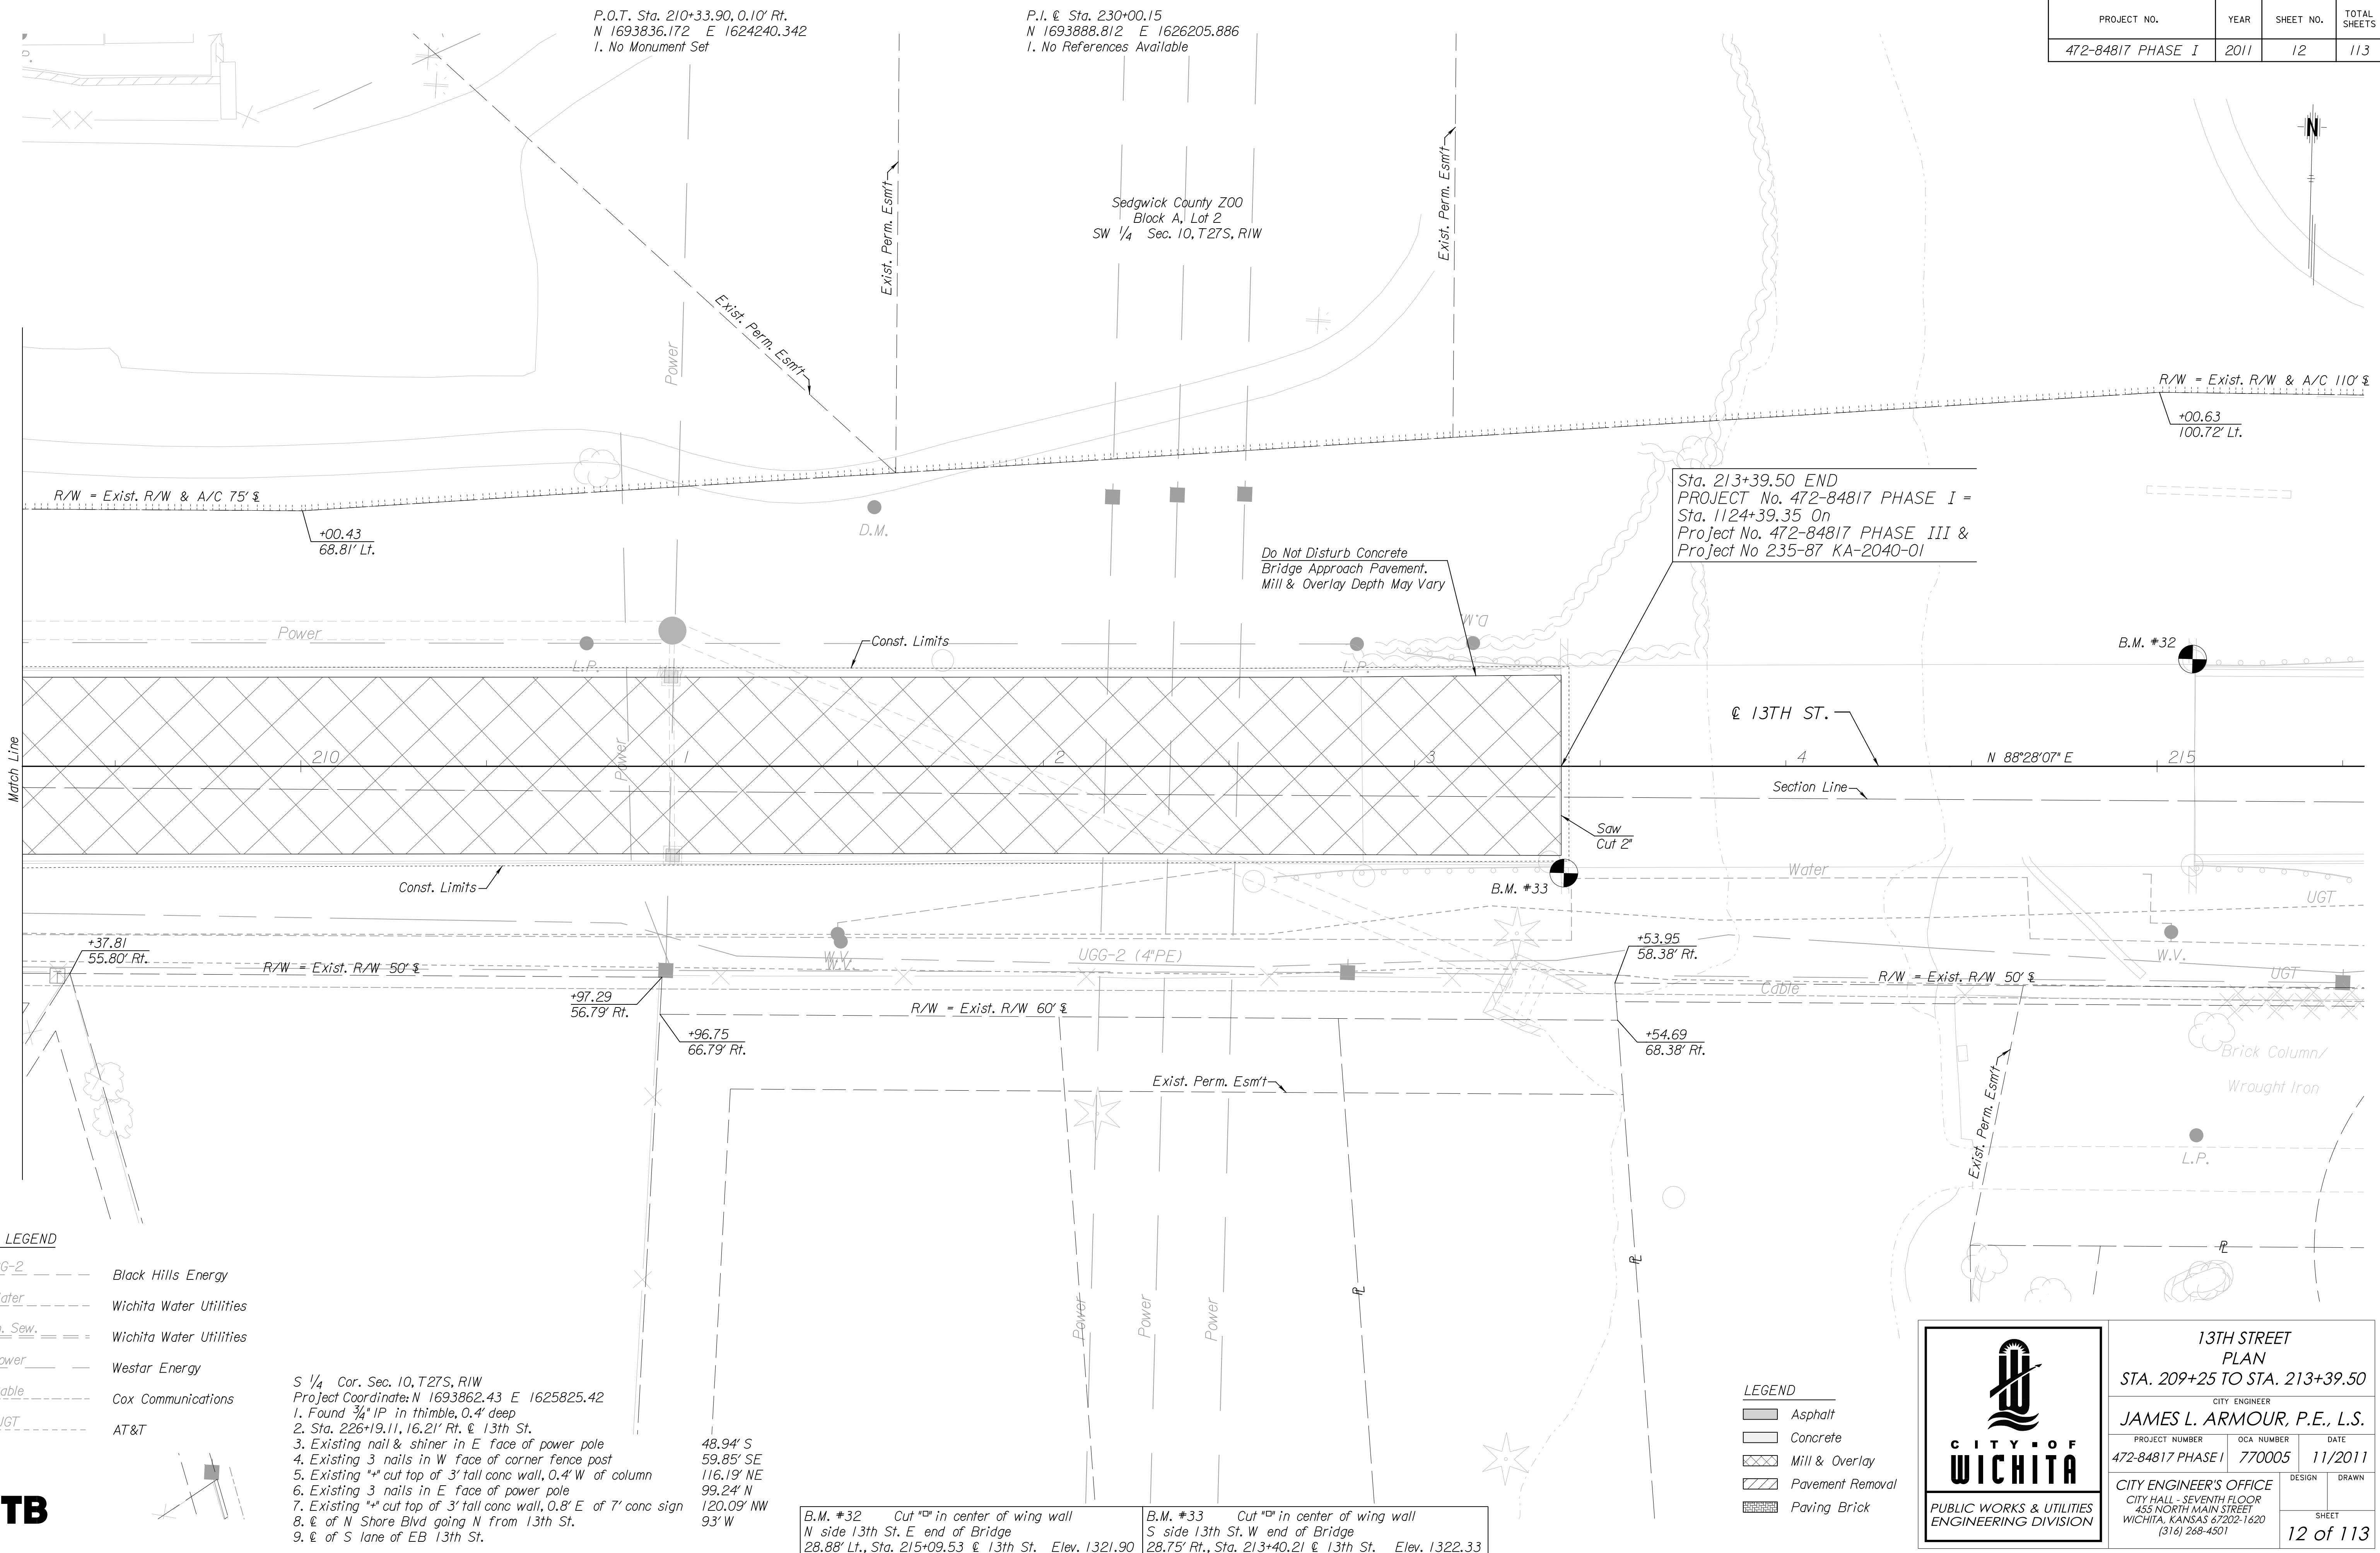

**UTILITY LEGEND**

---	UGG-2	Black Hills Energy
---	Water	Wichita Water Utilities
---	San. Sew.	Wichita Water Utilities
---	Power	Westar Energy
---	Cable	Cox Communications
---	UGT	AT&T

- S 1/4 Cor. Sec. 10, T27S, R1W  
Project Coordinate: N 1693862.43 E 1625825.42
- Found 3/4" IP in thimble, 0.4' deep
  - Sta. 226+19.11, 16.21' Rt. & 13th St.
  - Existing nail & shiner in E face of power pole
  - Existing 3 nails in W face of corner fence post
  - Existing "x" cut top of 3' tall conc wall, 0.4' W of column
  - Existing 3 nails in E face of power pole
  - Existing "x" cut top of 3' tall conc wall, 0.8' E of 7' conc sign
  - & of N Shore Blvd going N from 13th St.
  - & of S lane of EB 13th St.

48.94' S  
59.85' SE  
116.19' NE  
99.24' N  
120.09' NW  
93' W

B.M. #32 Cut "x" in center of wing wall  
N side 13th St. E end of Bridge  
28.88' Lt., Sta. 215+09.53 & 13th St. Elev. 1321.90

B.M. #33 Cut "x" in center of wing wall  
S side 13th St. W end of Bridge  
28.75' Rt., Sta. 213+40.21 & 13th St. Elev. 1322.33

**LEGEND**

[Pattern]	Asphalt
[Pattern]	Concrete
[Pattern]	Mill & Overlay
[Pattern]	Pavement Removal
[Pattern]	Paving Brick



**13TH STREET  
PLAN  
STA. 209+25 TO STA. 213+39.50**

CITY ENGINEER  
**JAMES L. ARMOUR, P.E., L.S.**

PROJECT NUMBER 472-84817 PHASE I	OCA NUMBER 770005	DATE 11/2011
-------------------------------------	----------------------	-----------------

CITY ENGINEER'S OFFICE  
CITY HALL - SEVENTH FLOOR  
455 NORTH MAIN STREET  
WICHITA, KANSAS 67202-1620  
(316) 268-4501

DESIGN  
DRAWN  
SHEET  
**12 of 113**

Plotted on: Tuesday, September 27, 2011 09:35 AM  
mbechtel  
Plot Queue: \\ovp\00\PL\TBWLP  
Plot Scale: 20.000000:000000 Pen Table: \\ovp\00\Jobs\4809\Highway\Library\lib\pen\CC-22x35.pen  
Design Filename: \\ovp\00\Jobs\4809\Ridge\CD\Plan\13th Plan.dgn

