


PROJECT NO.	YEAR	SHEET NO.	TOTAL SHEETS
472-84817 PHASE I	2011	22	113

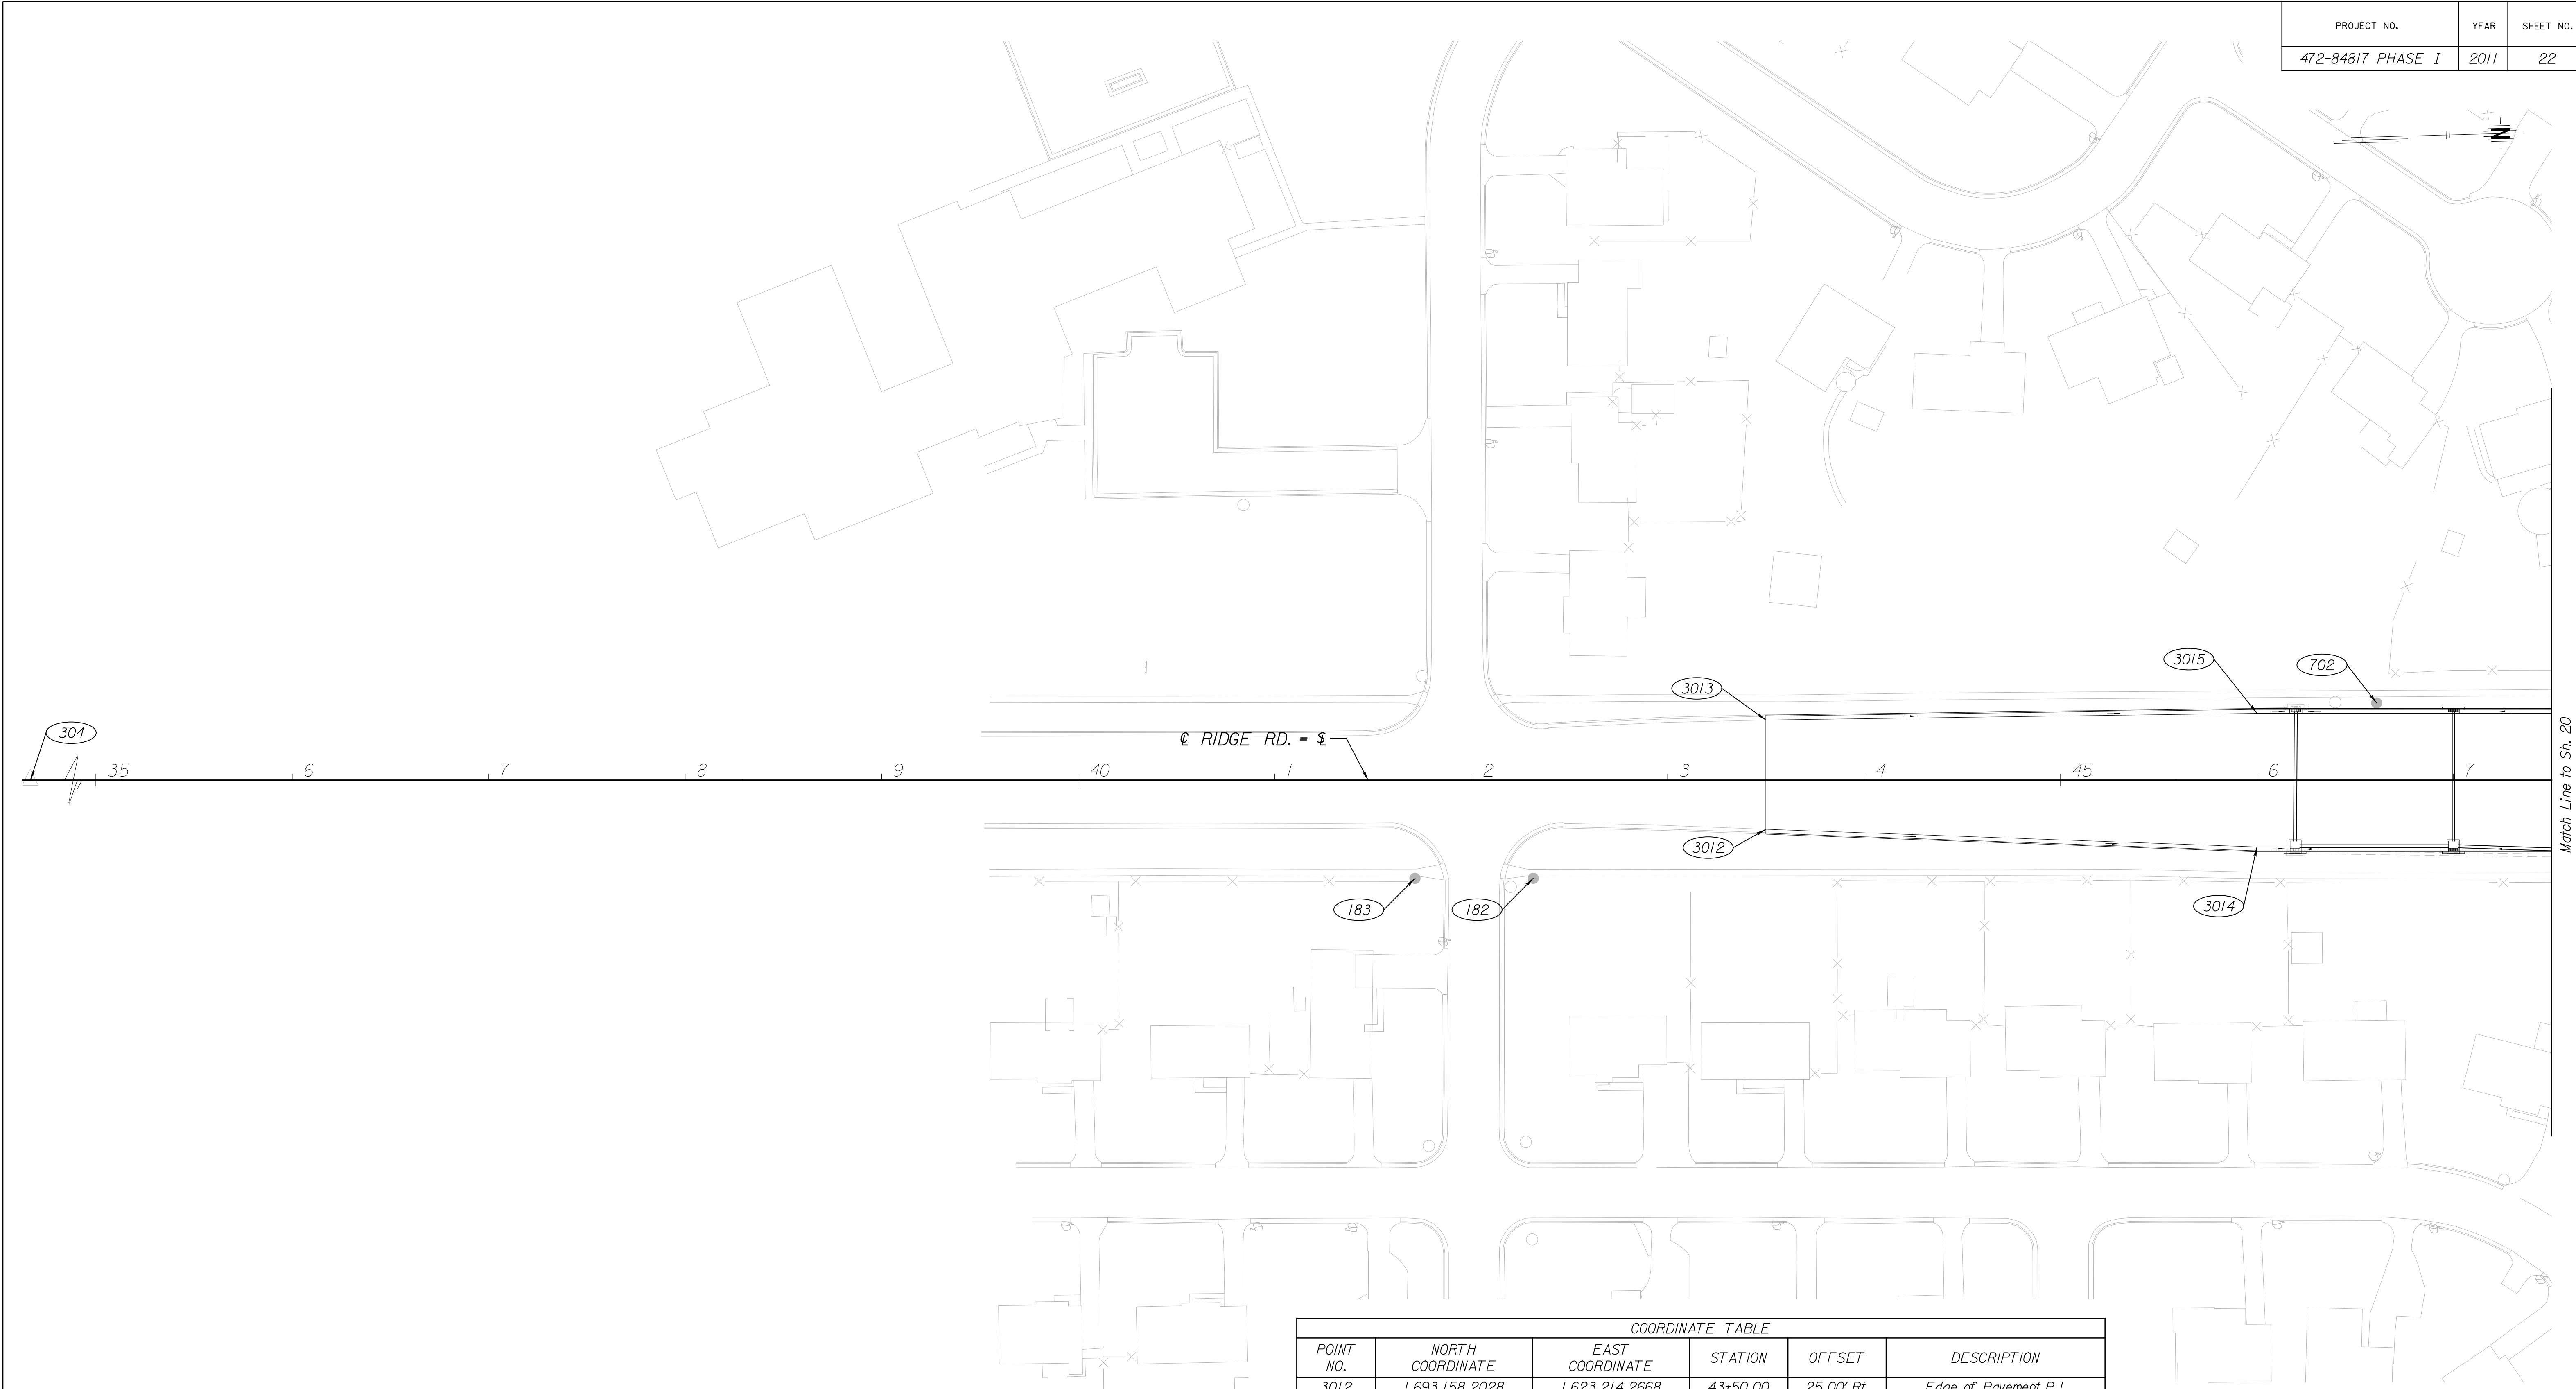

CL RIDGE RD. = 1

Match Line to Sh. 20

COORDINATE TABLE					
POINT NO.	NORTH COORDINATE	EAST COORDINATE	STATION	OFFSET	DESCRIPTION
3012	1,693,158.2028	1,623,214.2668	43+50.00	25.00' Rt.	Edge of Pavement P.I.
3013	1,693,159.7024	1,623,158.6871	43+50.00	30.60' Lt.	Edge of Pavement P.I.
3014	1,693,407.8691	1,623,230.0065	46+00.00	34.00' Rt.	Edge of Pavement P.I.
3015	1,693,409.7032	1,623,162.0312	46+00.00	34.00' Lt.	Edge of Pavement P.I.

CONTROL POINTS					
POINT NO.	NORTH COORDINATE	EAST COORDINATE	STATION	OFFSET	DESCRIPTION
182	1,693,039.1759	1,623,236.0414	42+31.60	49.98' Rt.	IRP
183	1,692,979.0300	1,623,234.4285	41+71.44	49.99' Rt.	IRP
304	1,691,191.5331	1,623,136.1938	23+81.94	0.00' Rt.	W Corner of Sec. 15, T27S, R1W
702	1,693,470.7124	1,623,158.3886	46+60.89	39.29' Lt.	#4 bar

Plotted on: Tuesday, September 27, 2011 09:37 AM
 mbechtel Plot Queue: \\svpw00\pl\TBWLP
 Plot Scale: 40,000,000:000000 Pen Table: \\svpw00\jobs\4809\COMMON\Highway\Library\lplotpen\CC-22x35.pen
 Design Filename: \\svpw00\jobs\4809\Ridge\CD\Detail\Reg.coordinate-geometry.dgn



**RIDGE ROAD
COORDINATE GEOMETRY
PLAN**

CITY ENGINEER
JAMES L. ARMOUR, P.E., L.S.

PROJECT NUMBER 472-84817 PHASE I	OCA NUMBER 770005	DATE 11/2011
-------------------------------------	----------------------	-----------------

CITY ENGINEER'S OFFICE
CITY HALL - SEVENTH FLOOR
455 NORTH MAIN STREET
WICHITA, KANSAS 67202-1620
(316) 268-4501

DESIGN	DRAWN
	SHEET
	22 of 113

\\svpw00\jobs\4809\Ridge\CD\Detail\Reg.coordinate-geometry.dgn