


PROJECT NO.	YEAR	SHEET NO.	TOTAL SHEETS
472-84817 PHASE I	2011	28	113

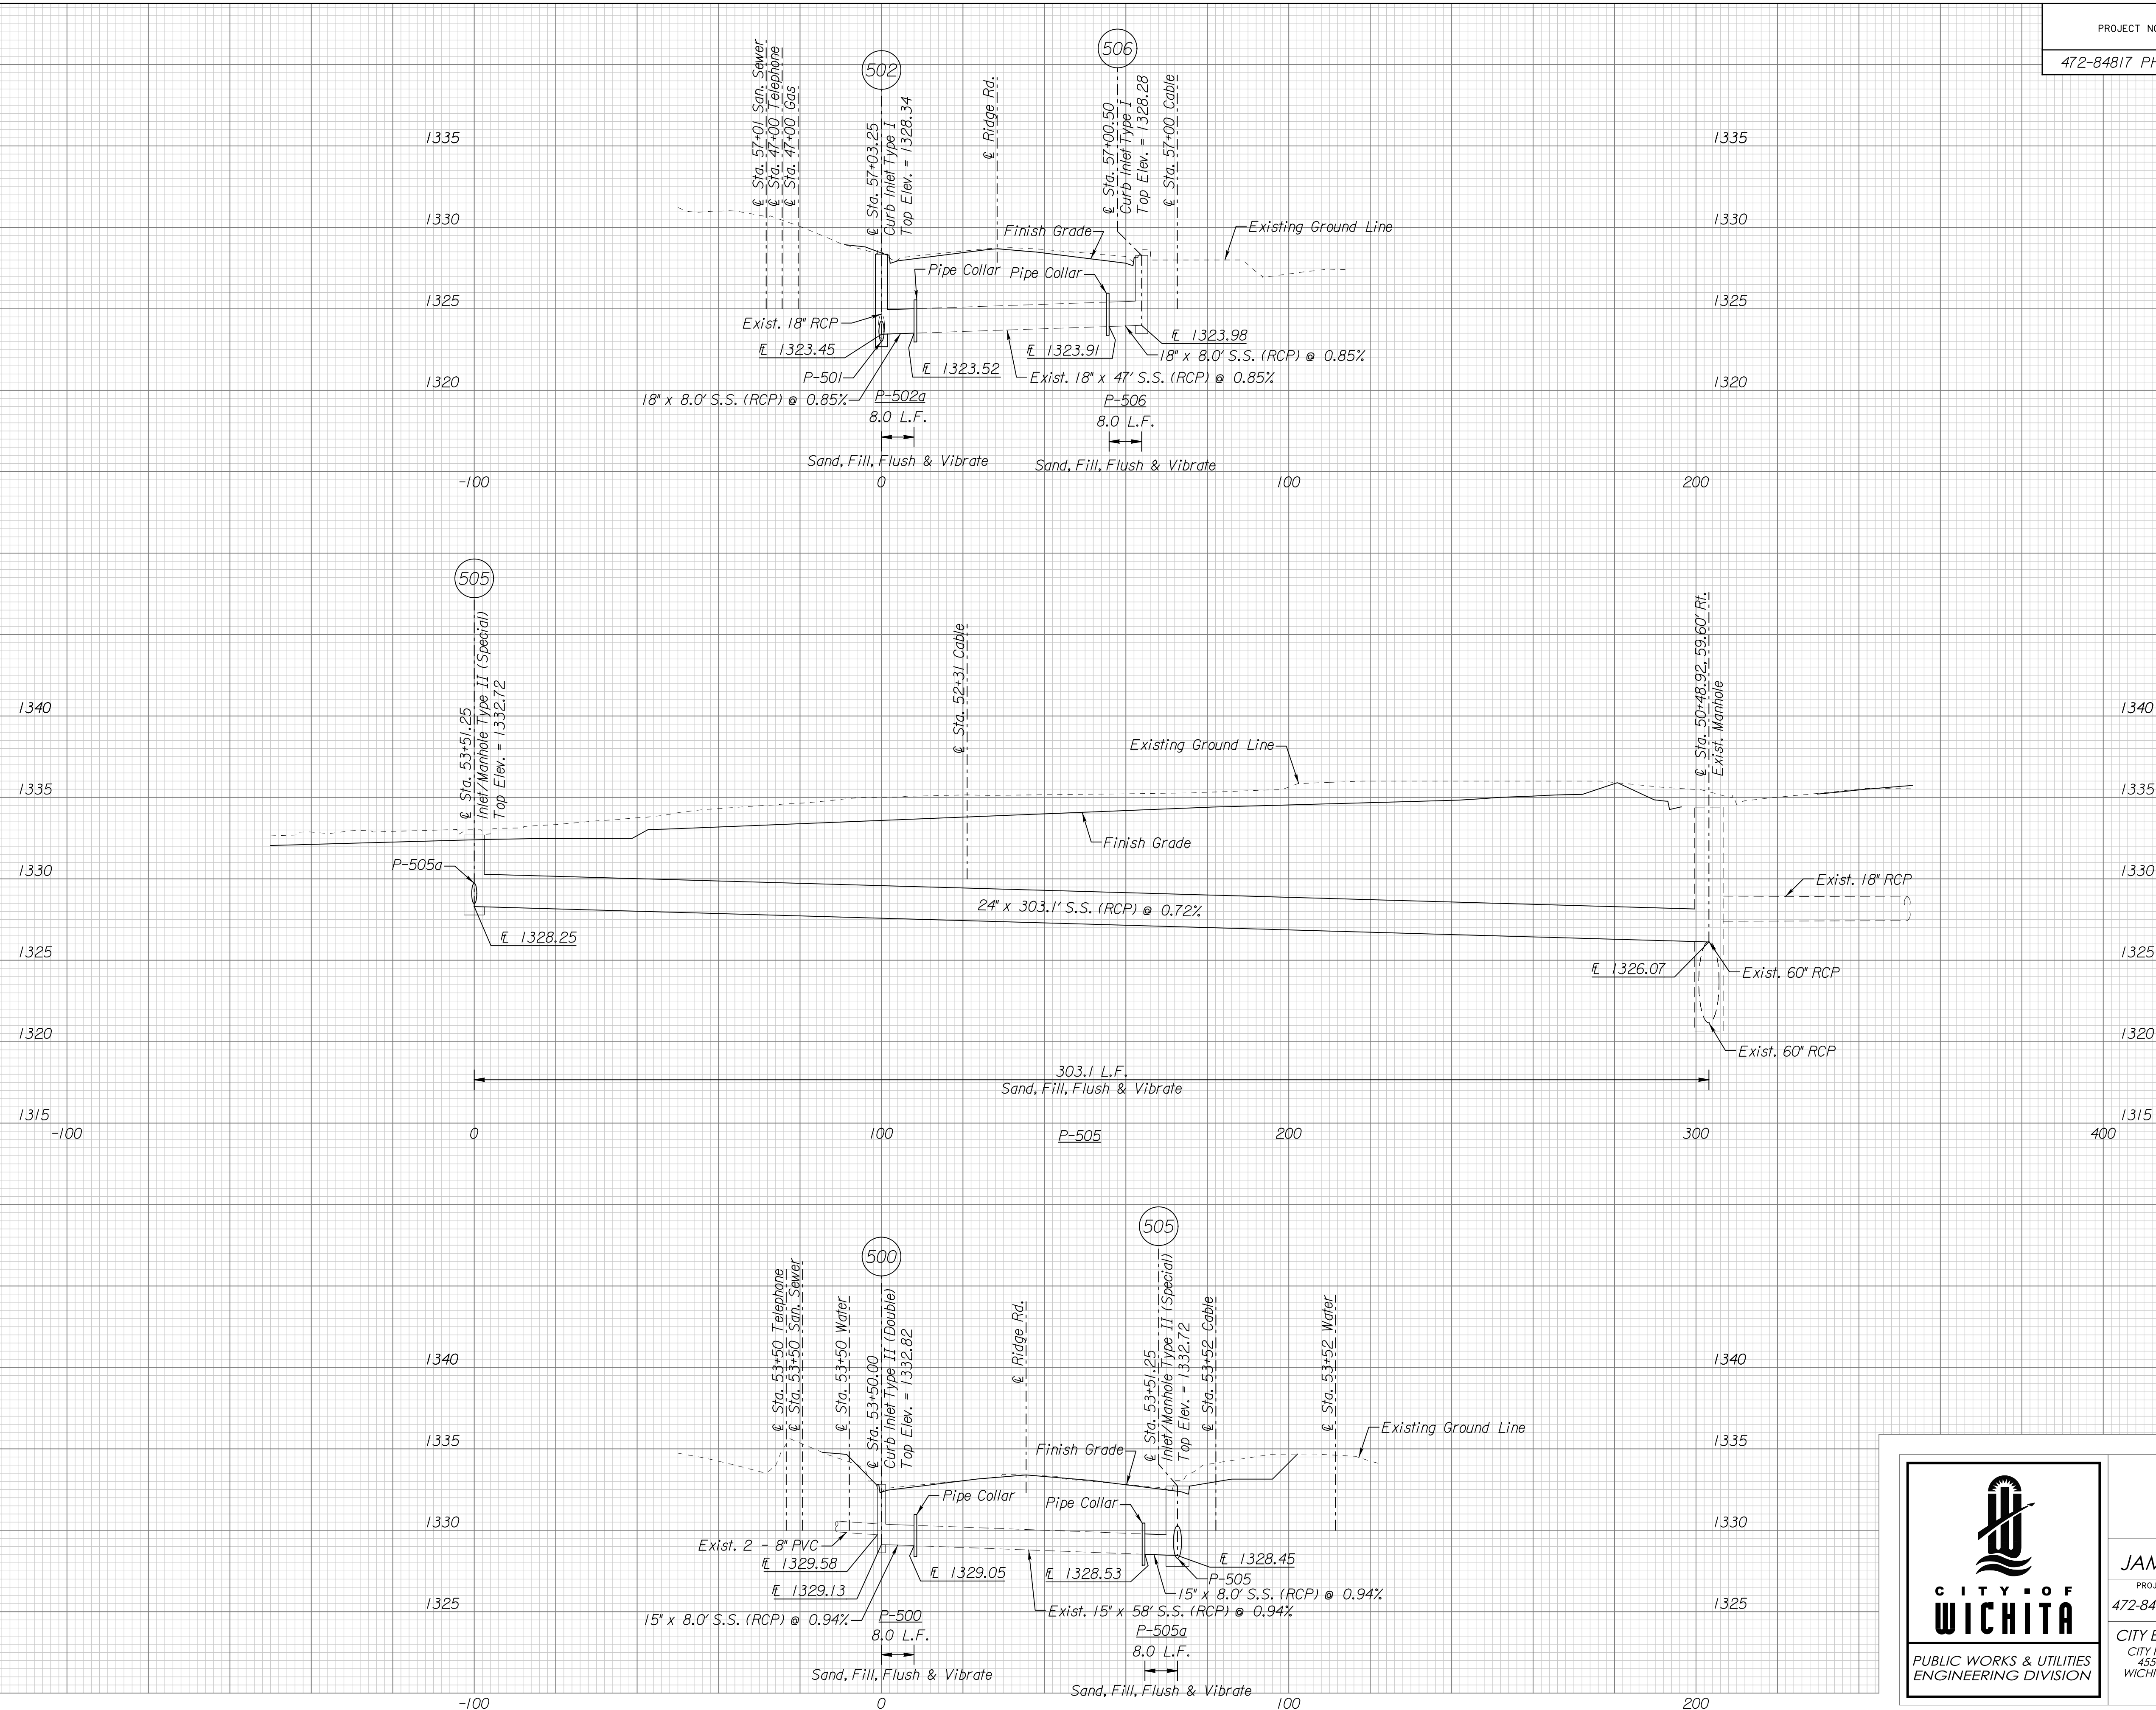

P-500
P-502a
P-505
P-505a
P-506

Plotted on: Wednesday, September 28, 2011 11:31 AM
 Plot Queue: \\ovp\p00\PR\TBWLP
 Plot Scale: 20.000000:000000 Pen Table: \\ovp\p00\Jobs\4809\Common\Highway\Library\lob\pen\CC-28x36.pen
 Design Filename: \\ovp\p00\Jobs\4809\Ridge\CD\Drainage\Pipe\Hdg_pipe.dgn



RIDGE ROAD PIPE PROFILES

CITY ENGINEER
JAMES L. ARMOUR, P.E., L.S.

PROJECT NUMBER	OCA NUMBER	DATE
472-84817 PHASE I	770005	11/2011

CITY ENGINEER'S OFFICE
 CITY HALL - SEVENTH FLOOR
 455 NORTH MAIN STREET
 WICHITA, KANSAS 67202-1620
 (316) 268-4501

DESIGN DRAWN
 SHEET
28 of 113