



PROJECT NO.	YEAR	SHEET NO.	TOTAL SHEETS
472-84817 PHASE I	2011	29	113

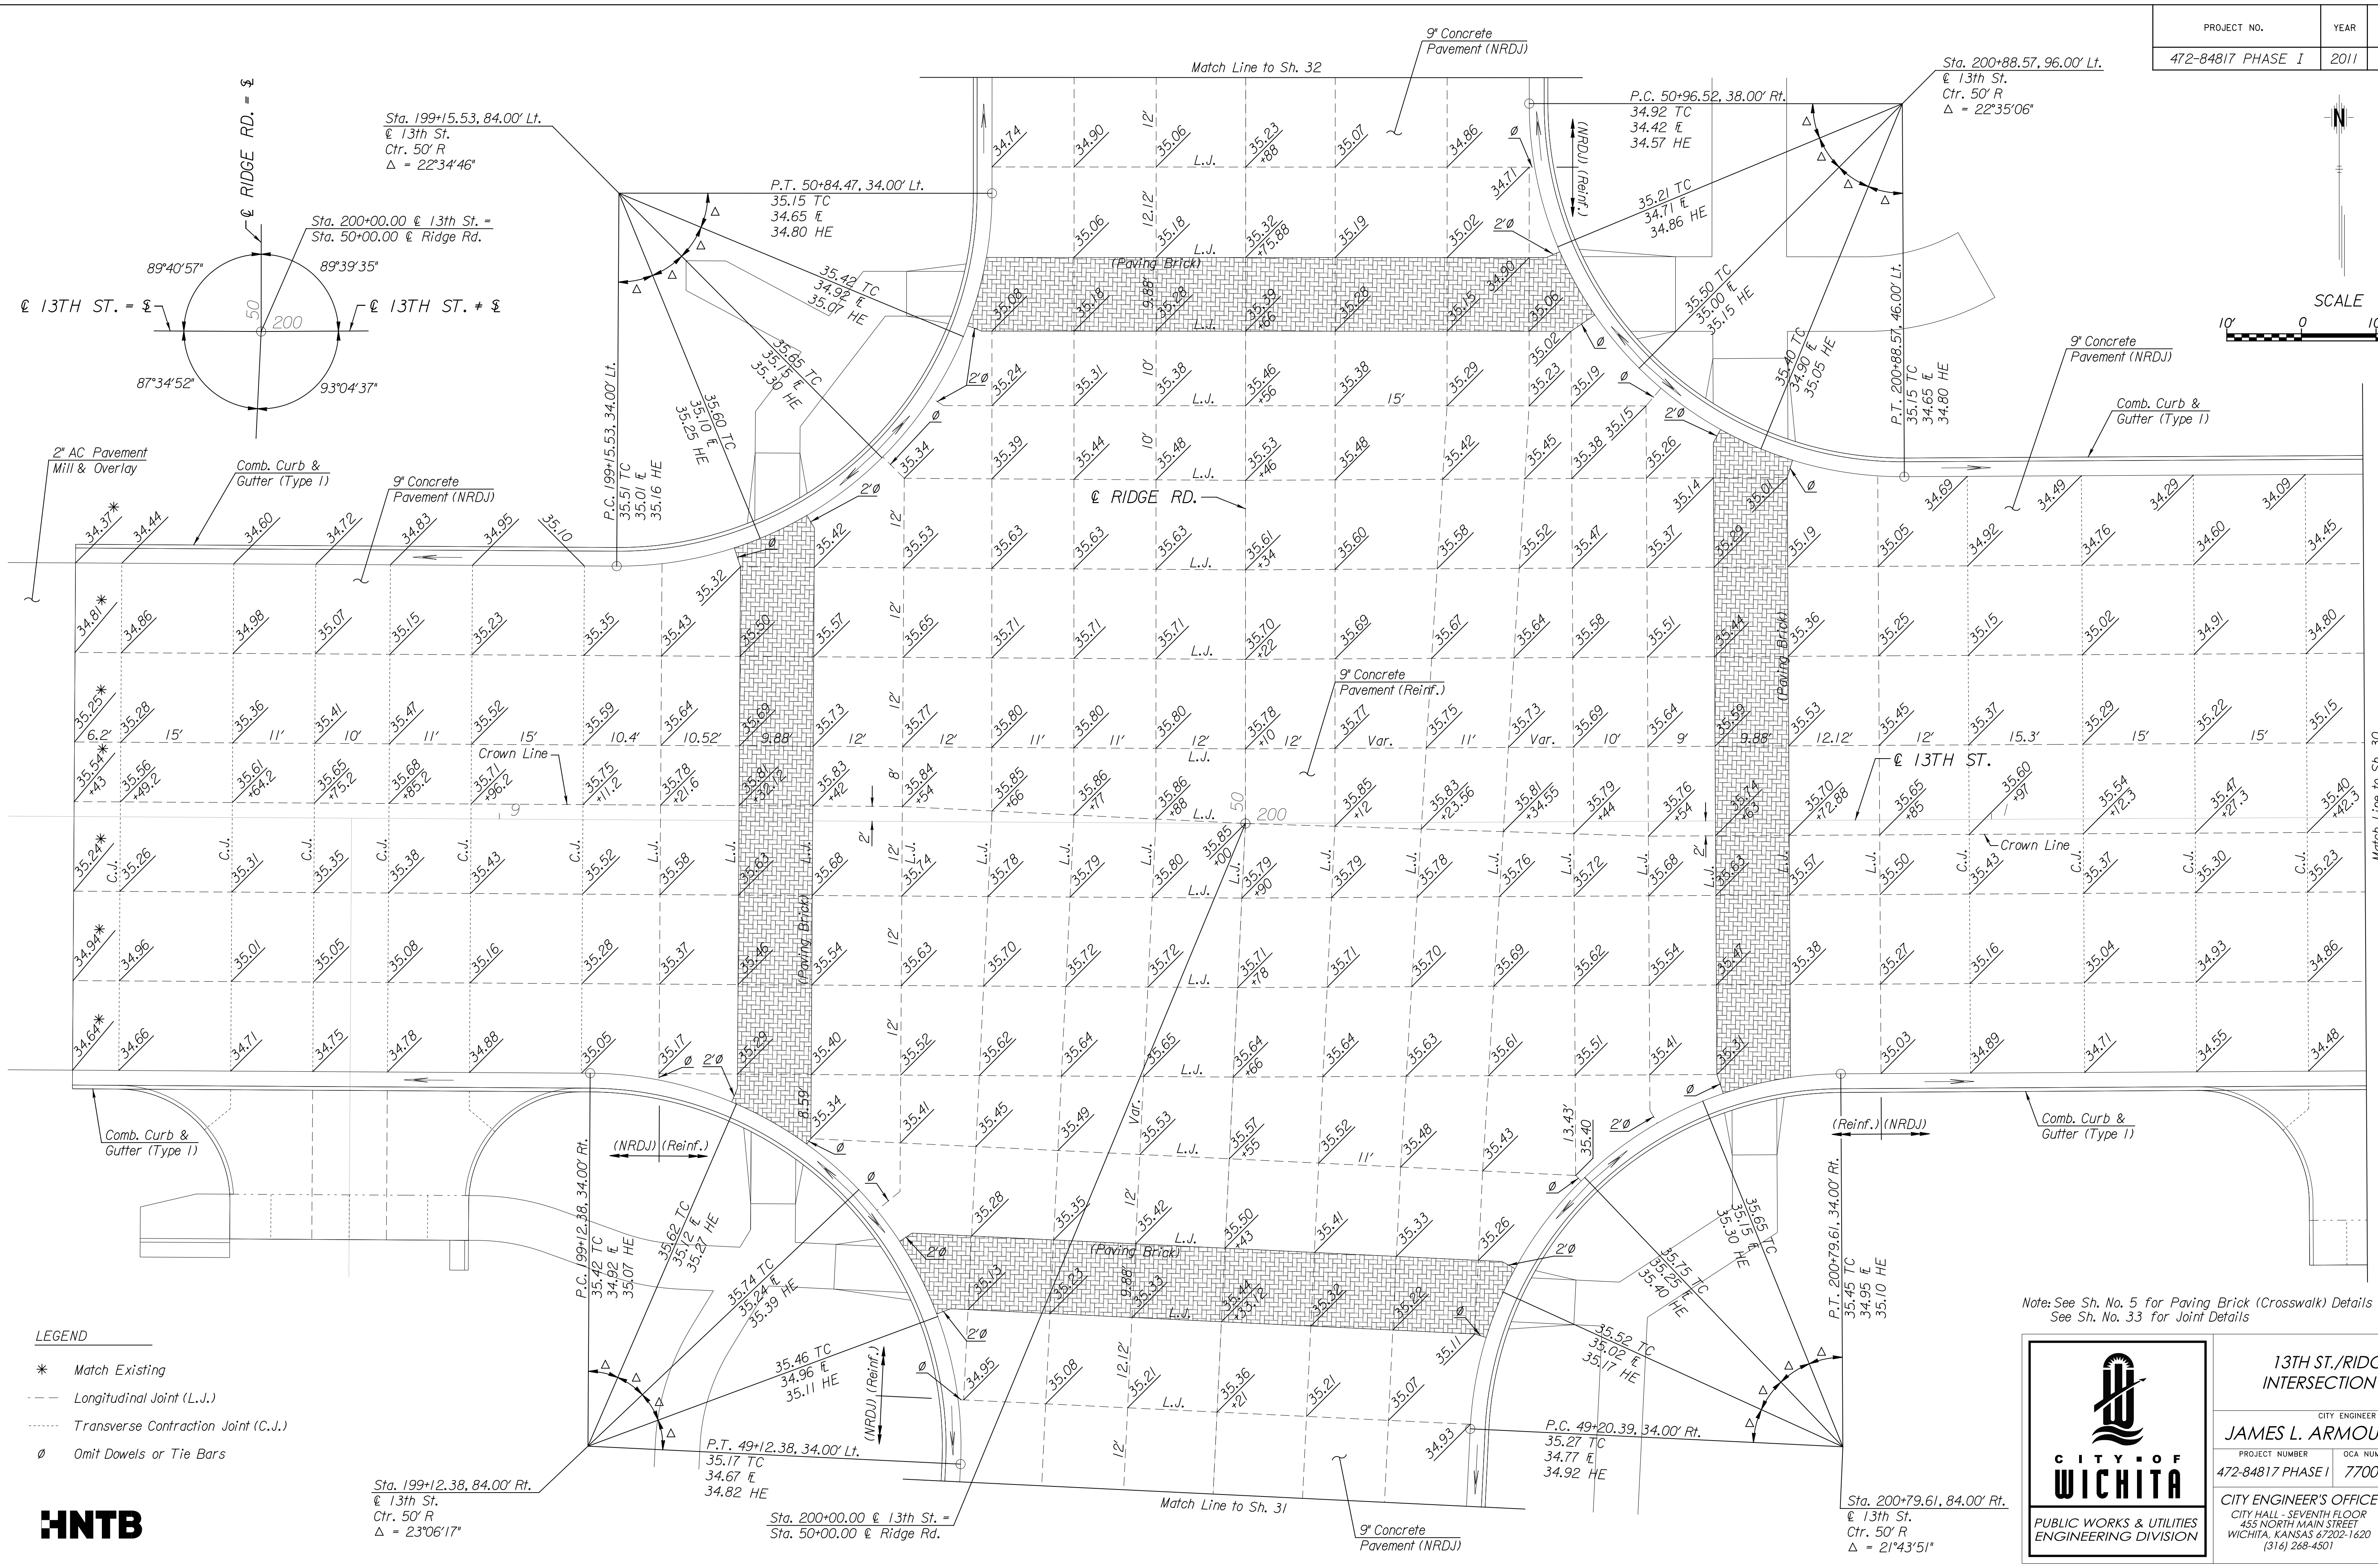

- LEGEND**
- * Match Existing
 - - - Longitudinal Joint (L.J.)
 - Transverse Contraction Joint (C.J.)
 - ∅ Omit Dowels or Tie Bars

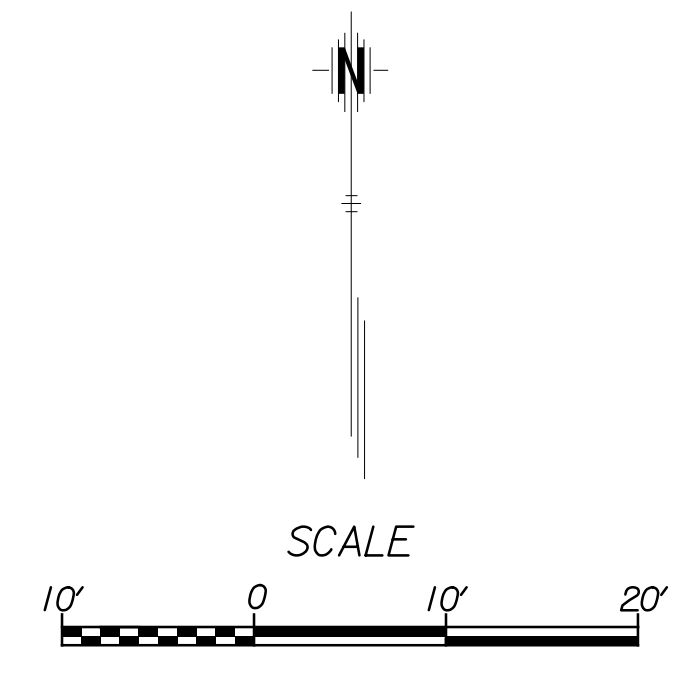

Note: See Sh. No. 5 for Paving Brick (Crosswalk) Details
See Sh. No. 33 for Joint Details



13TH ST./RIDGE RD. INTERSECTION DETAIL		
CITY ENGINEER JAMES L. ARMOUR, P.E., L.S.		
PROJECT NUMBER 472-84817 PHASE I	OCA NUMBER 770005	DATE 11/2011
CITY ENGINEER'S OFFICE CITY HALL - SEVENTH FLOOR 455 NORTH MAIN STREET WICHITA, KANSAS 67202-1620 (316) 268-4501		DESIGN DRAWN SHEET 29 of 113

Plotted on: Monday November 07, 2011 02:56 PM
 mbechtel
 Plot Queue: \\ovpwp00\vr\TBWLP
 Plot Scale: 10.0000x10.000000 Pen Table: \\ovpwp00\Jobs\4809\Common\Highway\Library\lot\pen\cc-22x35.pen
 Design Filename: \\ovpwp00\Jobs\4809\Ridge\CD\Detail\13th\Int\Intersection-Joint.dgn