



PROJECT NO.	YEAR	SHEET NO.	TOTAL SHEETS
472-84817 PHASE I	2011	54	113

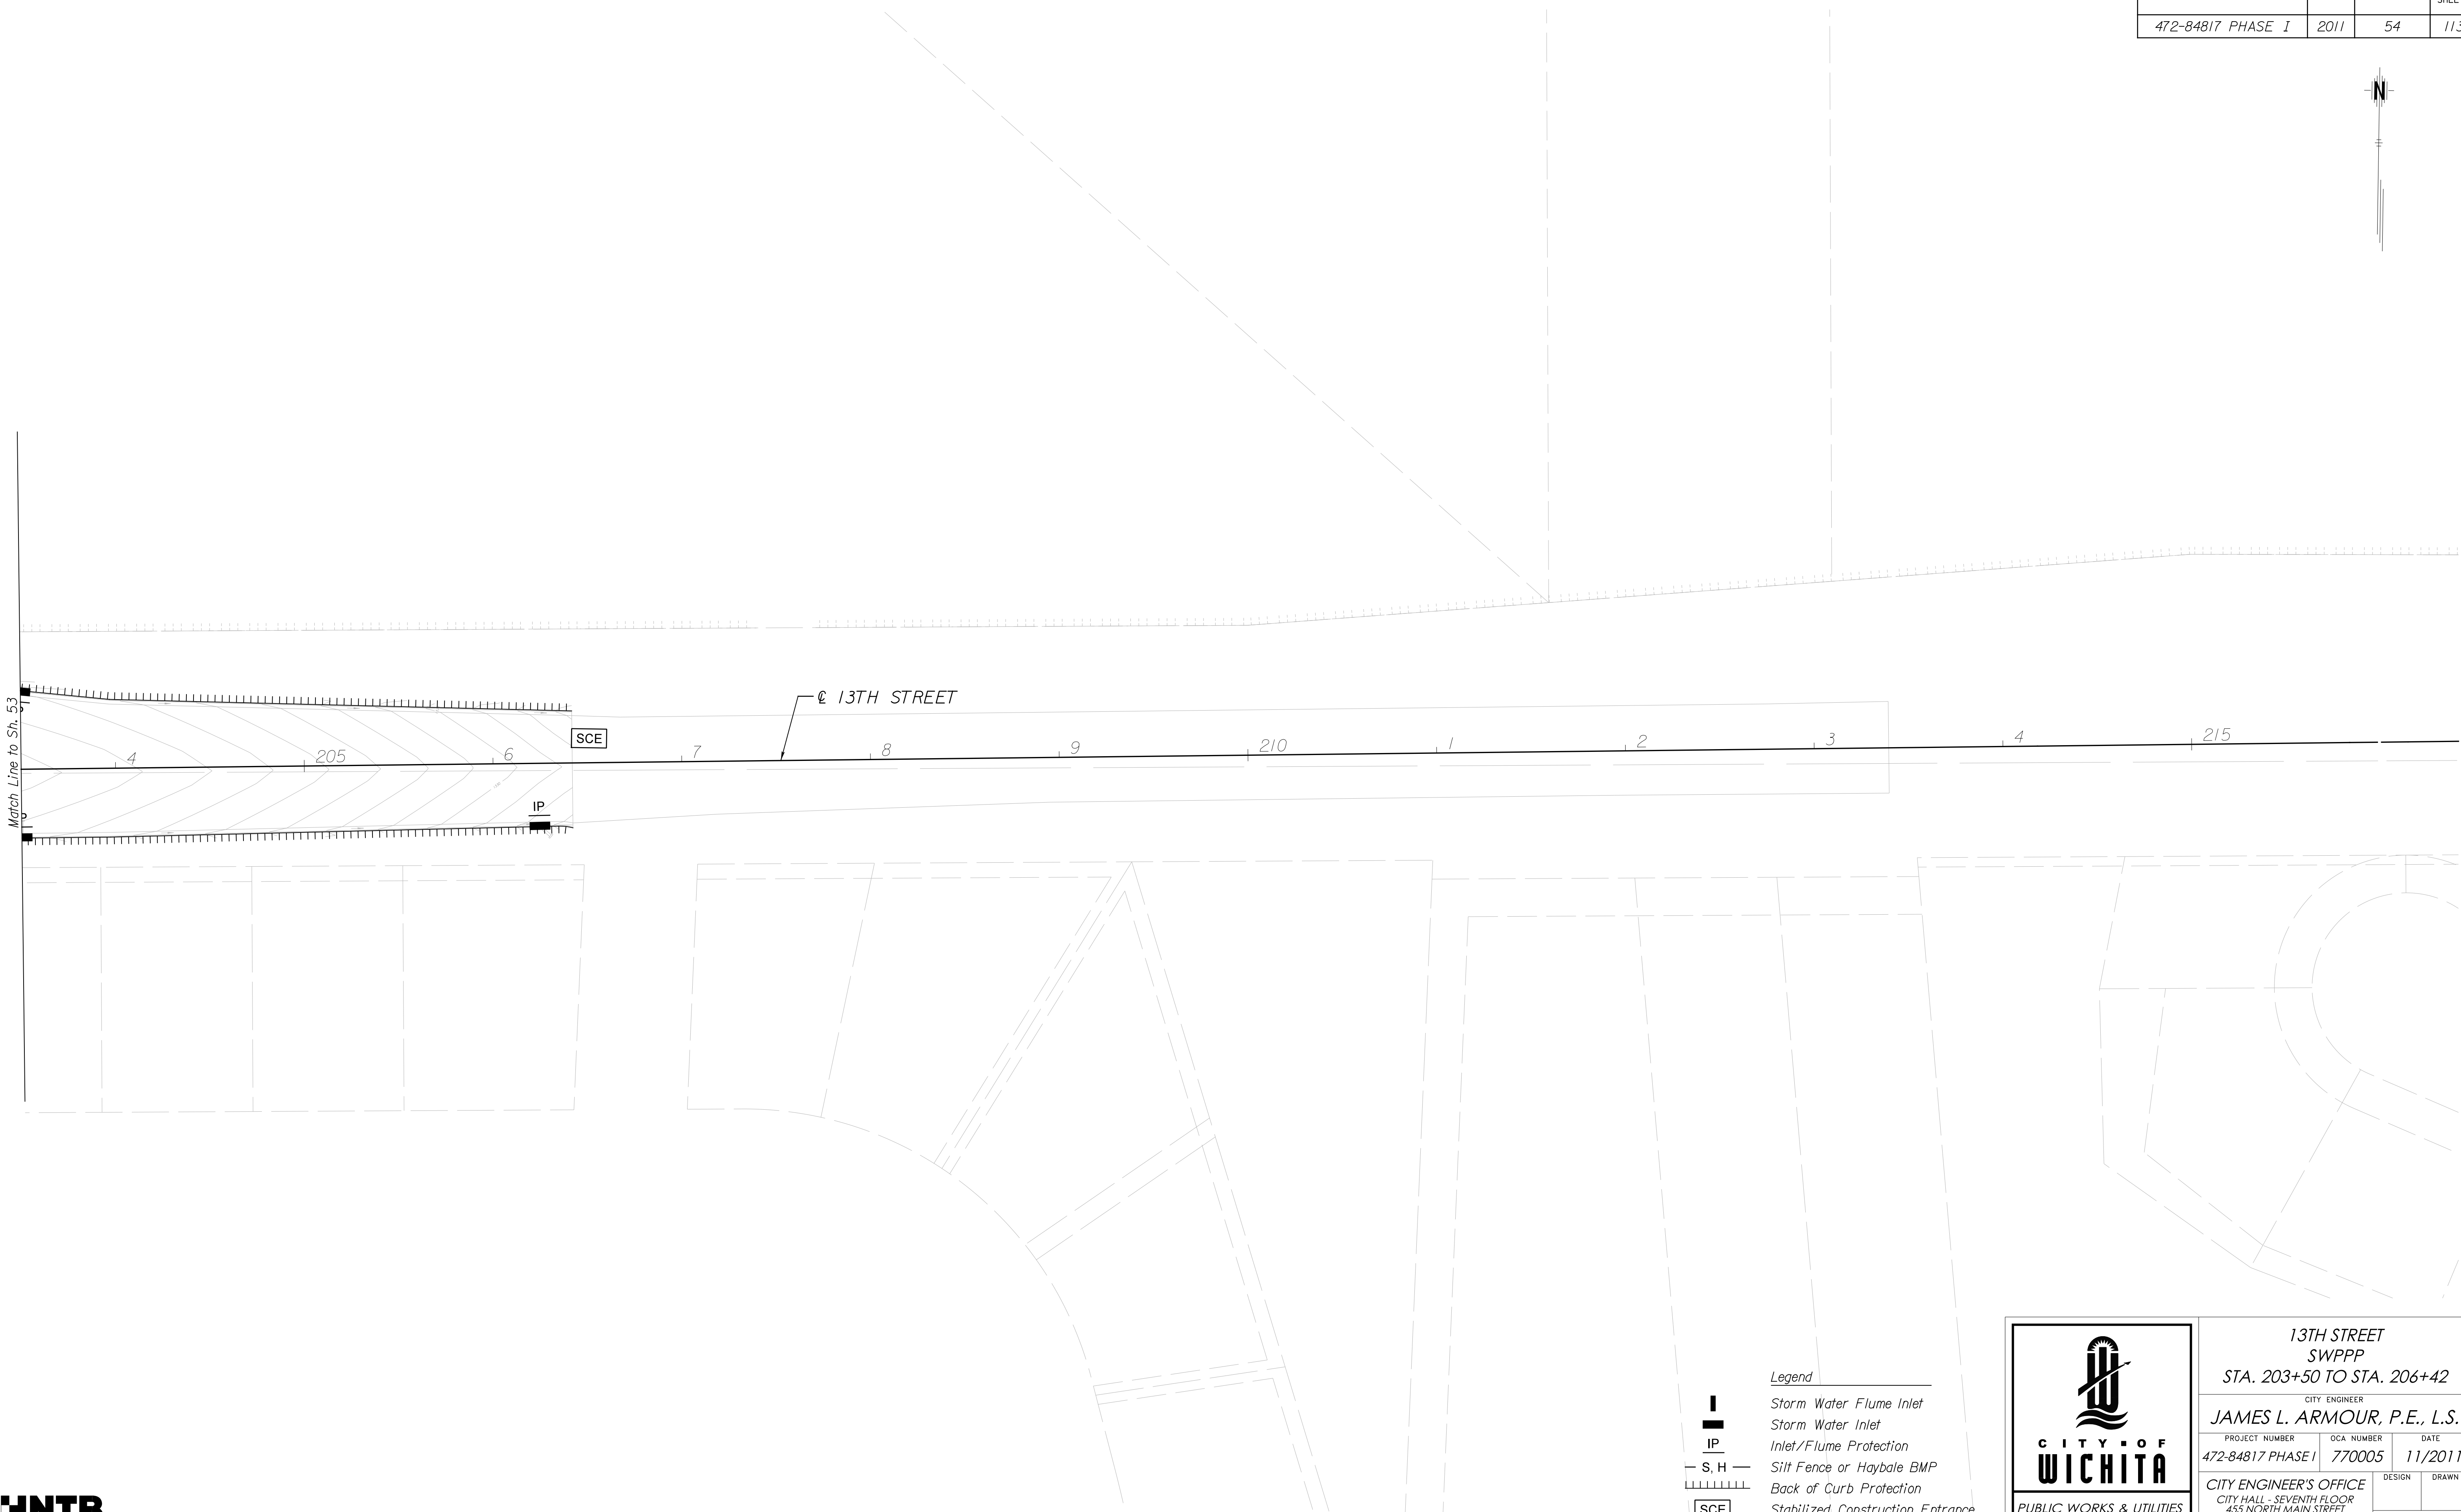

Legend	
	Storm Water Flume Inlet
	Storm Water Inlet
	Inlet/Flume Protection
	Silt Fence or Haybale BMP
	Back of Curb Protection
	Stabilized Construction Entrance

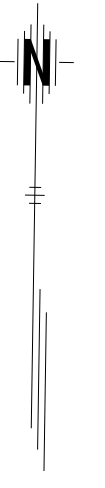

<b>13TH STREET SWPPP</b>		
STA. 203+50 TO STA. 206+42		
CITY ENGINEER		
<b>JAMES L. ARMOUR, P.E., L.S.</b>		
PROJECT NUMBER	OCA NUMBER	DATE
472-84817 PHASE I	770005	11/2011
CITY ENGINEER'S OFFICE		DESIGN
CITY HALL - SEVENTH FLOOR		DRAWN
455 NORTH MAIN STREET		SHEET
WICHITA, KANSAS 67202-1620		54 of 113
(316) 268-4501		

Plotted on: Thursday, September 29, 2011 04:23 PM  
 mbechtel Plot Queue: \\ovpw00\ovpw\Plan\13th\IP\13th\IP.dwg  
 Plot Scale: 40,000/261,000,000 Pen Table: \\ovpw00\Jobs\48091\Common\Highway\Library\13th\IP\13th\IP.dwg  
 Design Filename: \\ovpw00\Jobs\48091\13th\IP\13th\IP.dwg

\\ovpw00\Jobs\48091\13th\IP\13th\IP.dwg