


PROJECT NO.	YEAR	SHEET NO.	TOTAL SHEETS
472-84817 PHASE I	2011	61	113



Plotted on: Tuesday, September 27, 2011 09:44 AM
 mbechtel Plot Queue: \\ovp\00\PL\BWLIP
 Plot Scale: 40,000,000:000000 Pen Table: \\ovp\00\Jobs\4809\Highway\Library\lot\pen\CC-22x36.pen
 Design Filename: \\ovp\00\Jobs\4809\Ridge\CD\Plan\Rdg_Landscape-plan.dgn

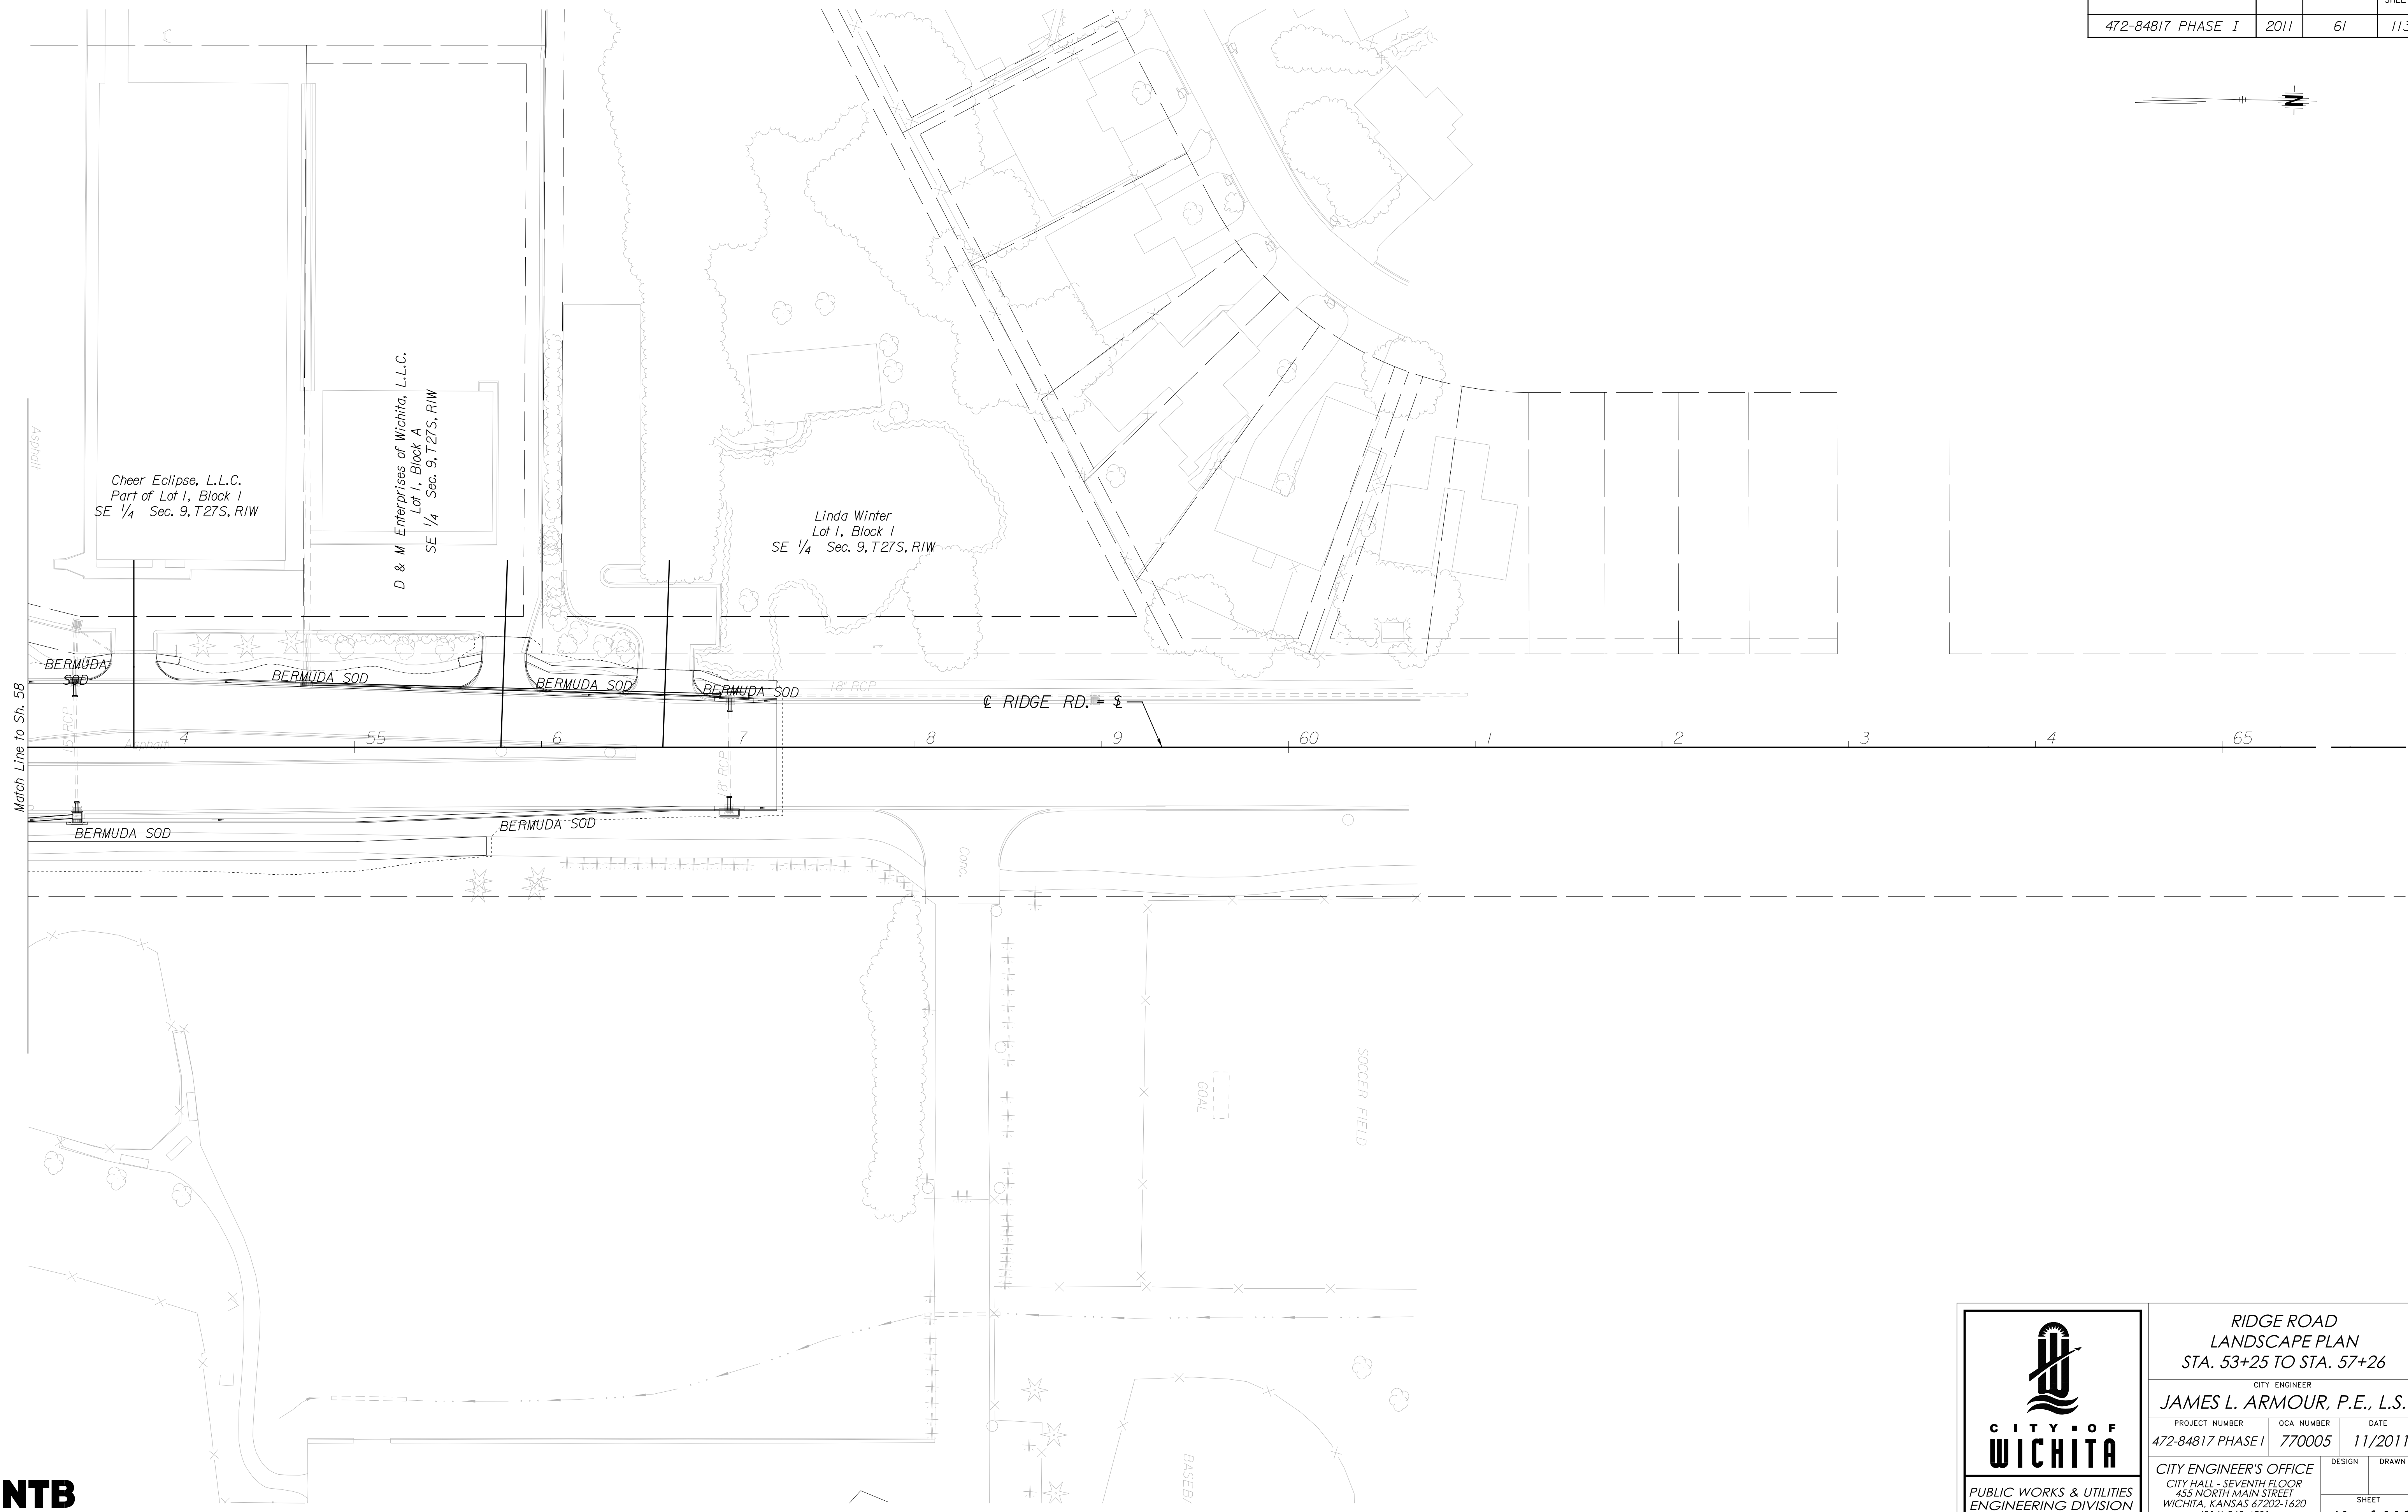

RIDGE ROAD LANDSCAPE PLAN STA. 53+25 TO STA. 57+26		
CITY ENGINEER JAMES L. ARMOUR, P.E., L.S.		
PROJECT NUMBER 472-84817 PHASE I	OCA NUMBER 770005	DATE 11/2011
CITY ENGINEER'S OFFICE CITY HALL - SEVENTH FLOOR 455 NORTH MAIN STREET WICHITA, KANSAS 67202-1620 (316) 268-4501		DESIGN DRAWN SHEET 61 of 113

\\ovp\00\Jobs\4809\Ridge\CD\Plan\Rdg_Landscape-plan.dgn