
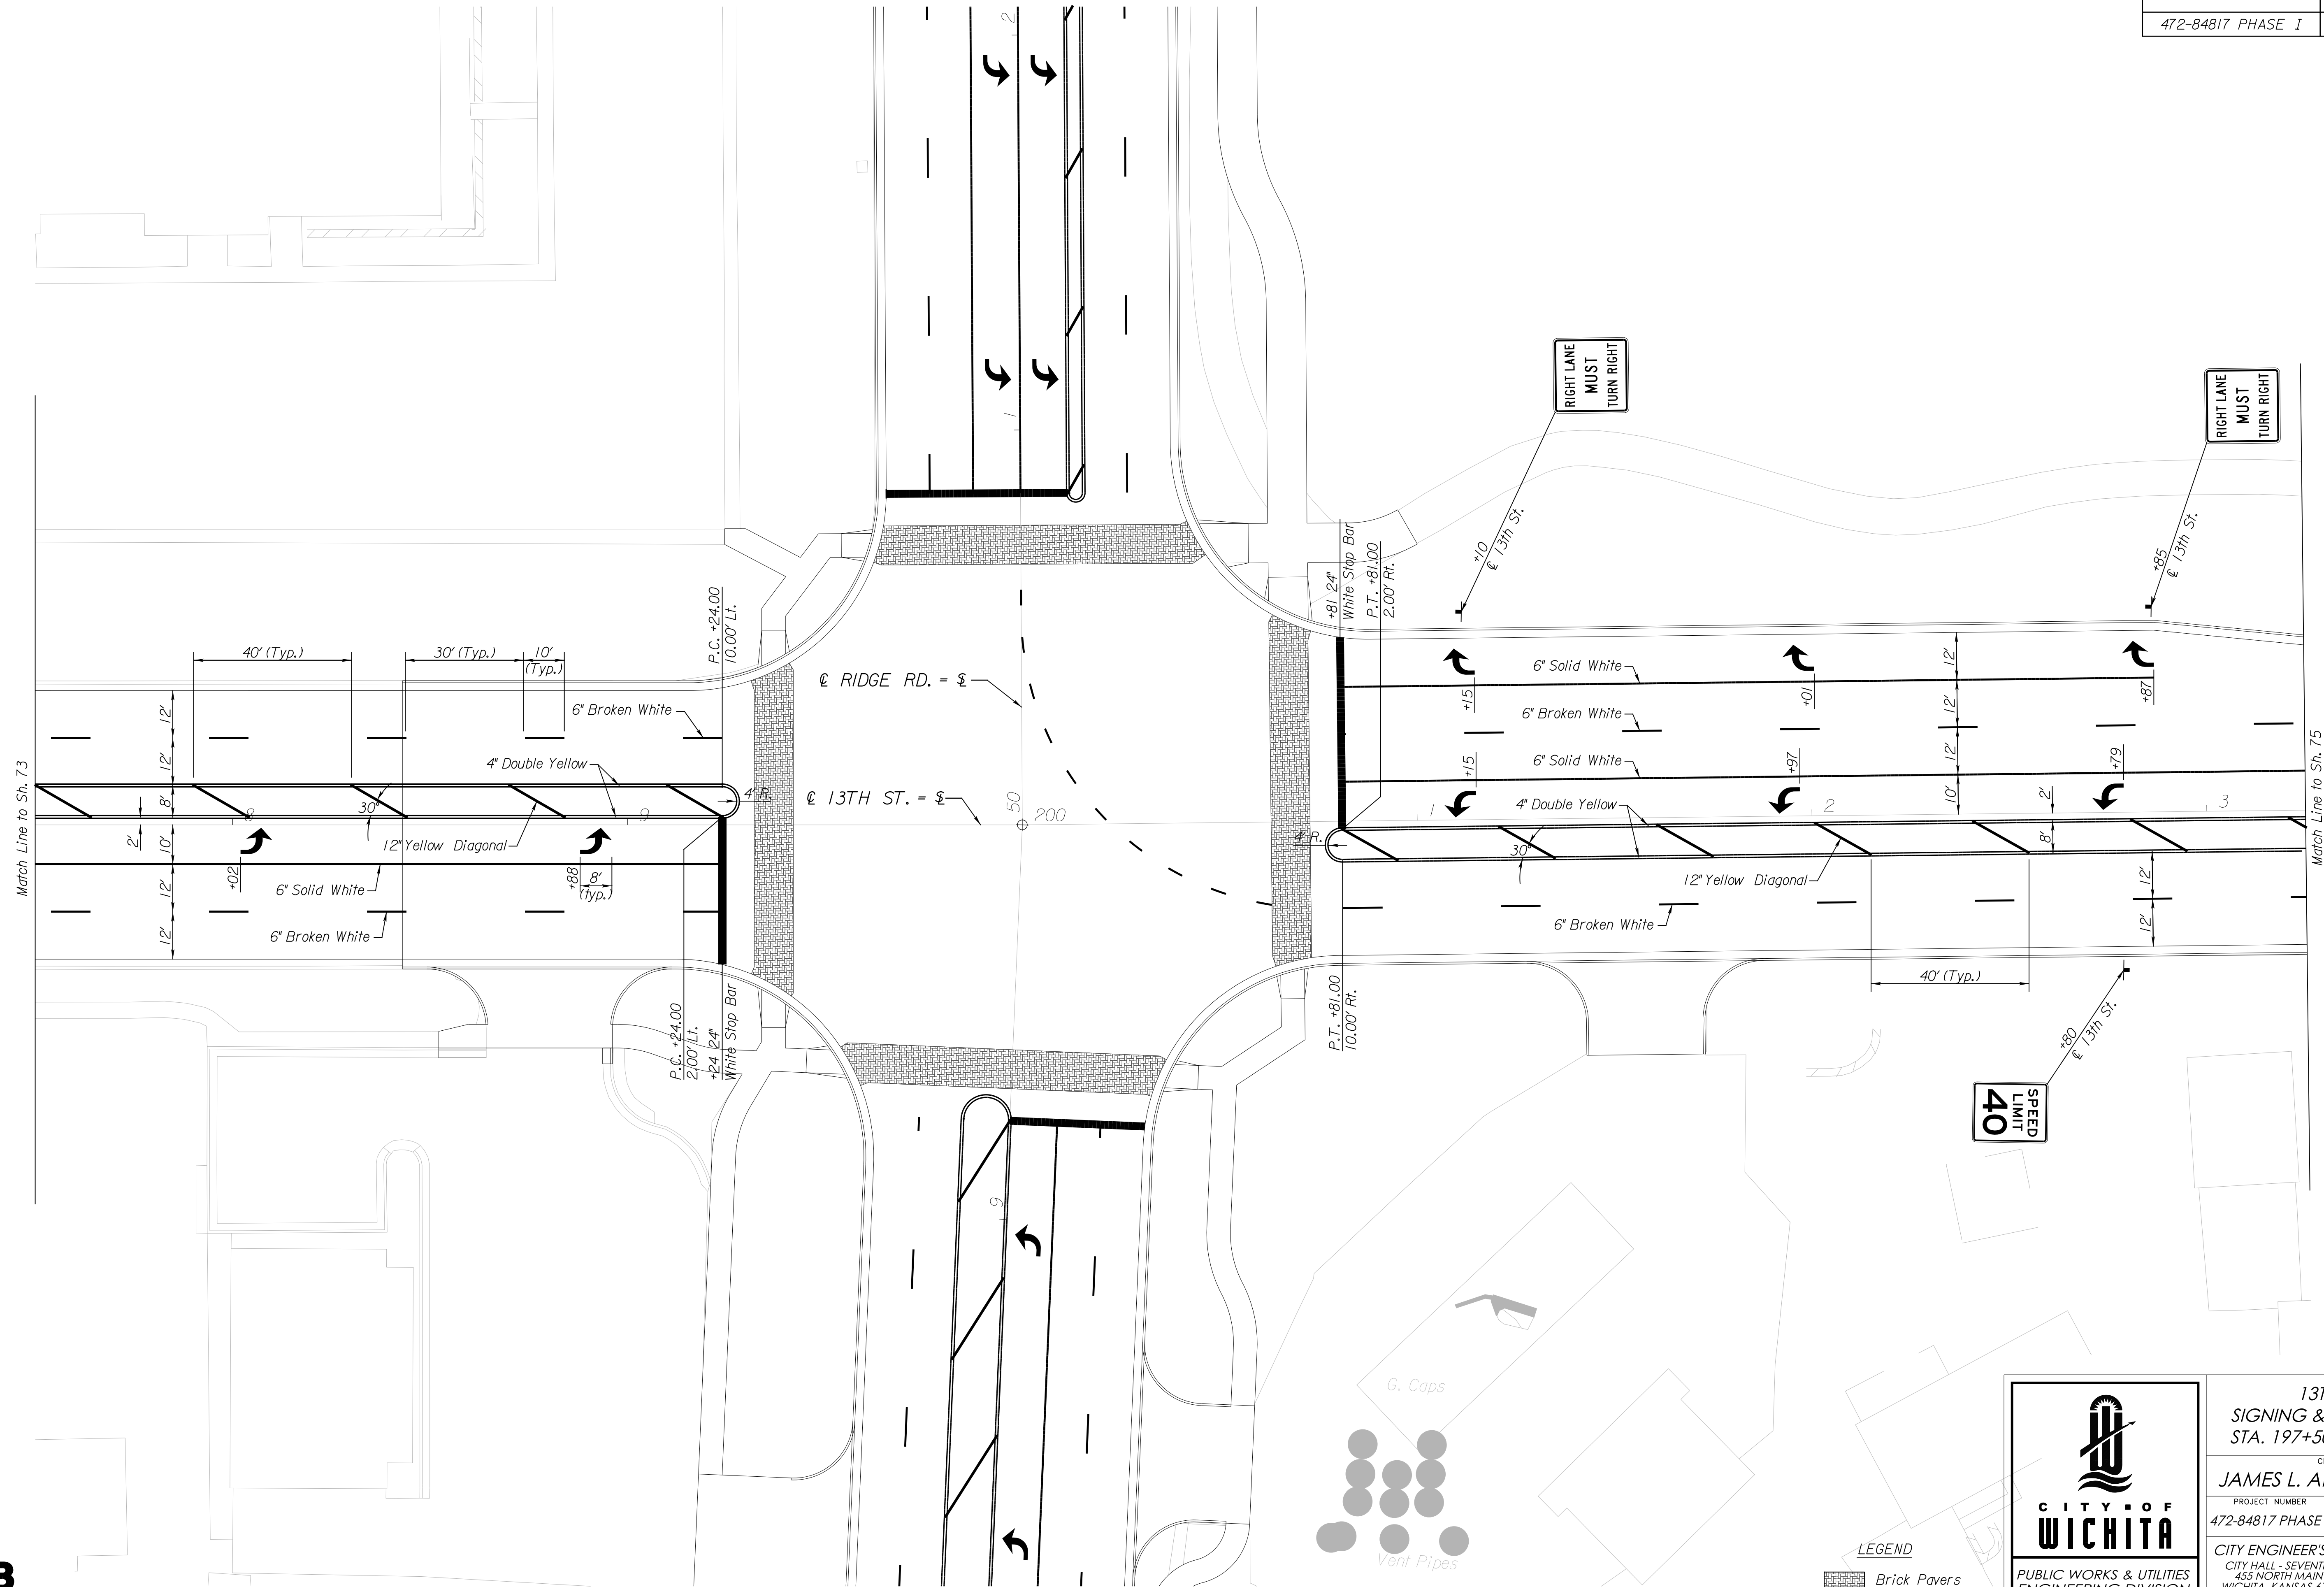


PROJECT NO.	YEAR	SHEET NO.	TOTAL SHEETS
472-84817 PHASE I	2011	74	113

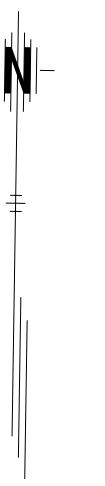

Match Line to Sh. 73

Match Line to Sh. 75

P.C. +24.00  
10.00' Lt.


P.C. +24.00  
2.00' Lt.  
+24.24'  
White Stop Bar

+81.24'  
White Stop Bar  
P.T. +81.00  
2.00' Rt.

P.T. +81.00  
10.00' Rt.

SPEED  
LIMIT  
40

LEGEND  
Brick Pavers

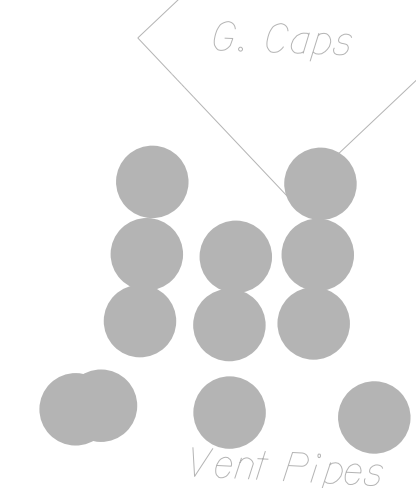

13TH STREET  
SIGNING & MARKING PLAN  
STA. 197+50 TO STA. 203+25

CITY ENGINEER  
**JAMES L. ARMOUR, P.E., L.S.**

PROJECT NUMBER 472-84817 PHASE I	QA NUMBER 770005	DATE 11/2011
-------------------------------------	---------------------	-----------------

CITY ENGINEER'S OFFICE  
CITY HALL - SEVENTH FLOOR  
455 NORTH MAIN STREET  
WICHITA, KANSAS 67202-1620  
(316) 268-4501

DESIGN  
DRAWN

SHEET  
**74 of 113**

Plotted on: Tuesday, September 27, 2011 09:45 AM  
Plot Queue: \\ovpaw00\PLTBWLP  
Plot Scale: 20.000000:000000 Pen Table: \\ovpaw00\Jobs\4809\Common\Highway\Library\lob\pen\CC-22x36.pen  
Design Filename: \\ovpaw00\Jobs\4809\Ridge\Sign\13th St. sign\mark-plan.dgn



\\ovpaw00\Jobs\4809\Ridge\Sign\13th St. sign\mark-plan.dgn