



PROJECT NO.	YEAR	SHEET NO.	TOTAL SHEETS
472-84817 PHASE I	2011	75	113

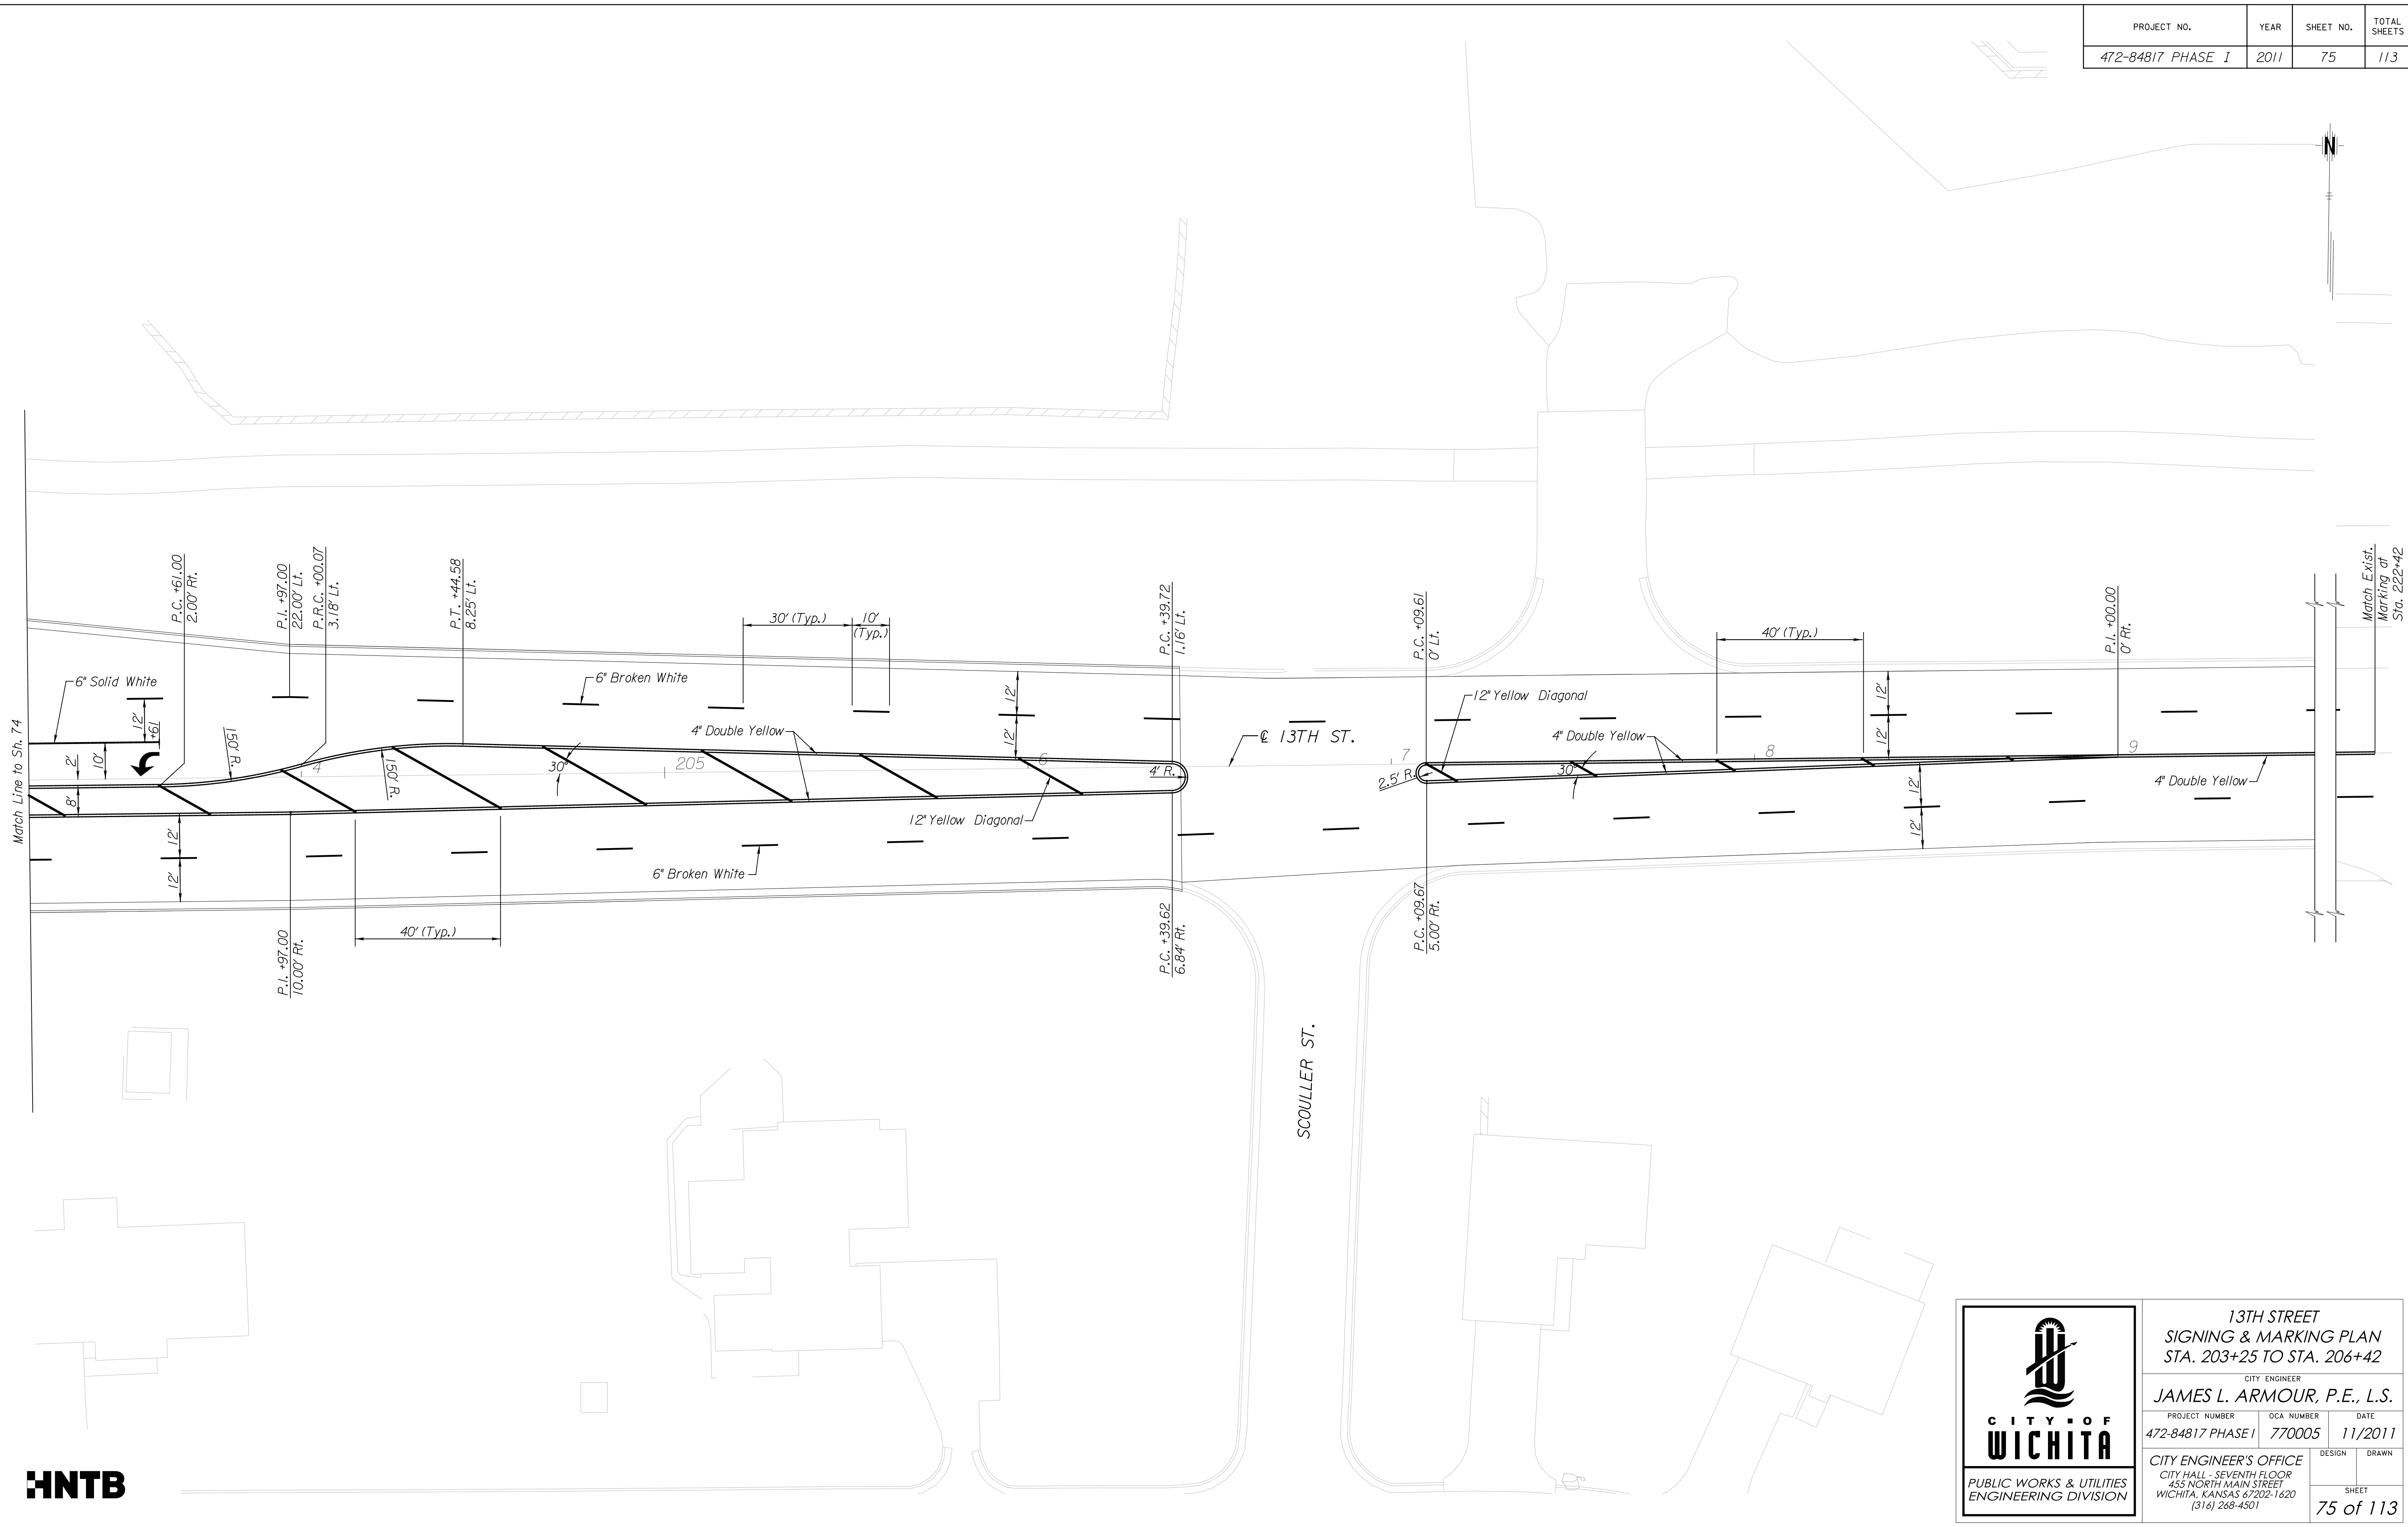

Plotted on: Tuesday, September 27, 2011 09:45 AM
 mbechtel Plot Queue: \\ovpww00\PL\TBWLP
 Plot Scale: 20.000000:000000 Pen Table: \\ovpww00\Jobs\4809\Common\Highway\Library\lob\pen\CC-22x35.pen
 Design Filename: \\ovpww00\Jobs\4809\Ridge\CD\Sign\figs\sign&mark-plan.dgn

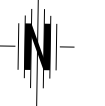

13TH STREET SIGNING & MARKING PLAN STA. 203+25 TO STA. 206+42		
CITY ENGINEER JAMES L. ARMOUR, P.E., L.S.		
PROJECT NUMBER 472-84817 PHASE I	OCA NUMBER 770005	DATE 11/2011
CITY ENGINEER'S OFFICE CITY HALL - SEVENTH FLOOR 455 NORTH MAIN STREET WICHITA, KANSAS 67202-1620 (316) 268-4501		DESIGN DRAWN SHEET 75 of 113

\\ovpww00\Jobs\4809\Ridge\CD\Sign\figs\sign&mark-plan.dgn