


| | | | |
|-------------------|------|-----------|--------------|
| PROJECT NO. | YEAR | SHEET NO. | TOTAL SHEETS |
| 472-84817 PHASE I | 2011 | 9 | 113 |

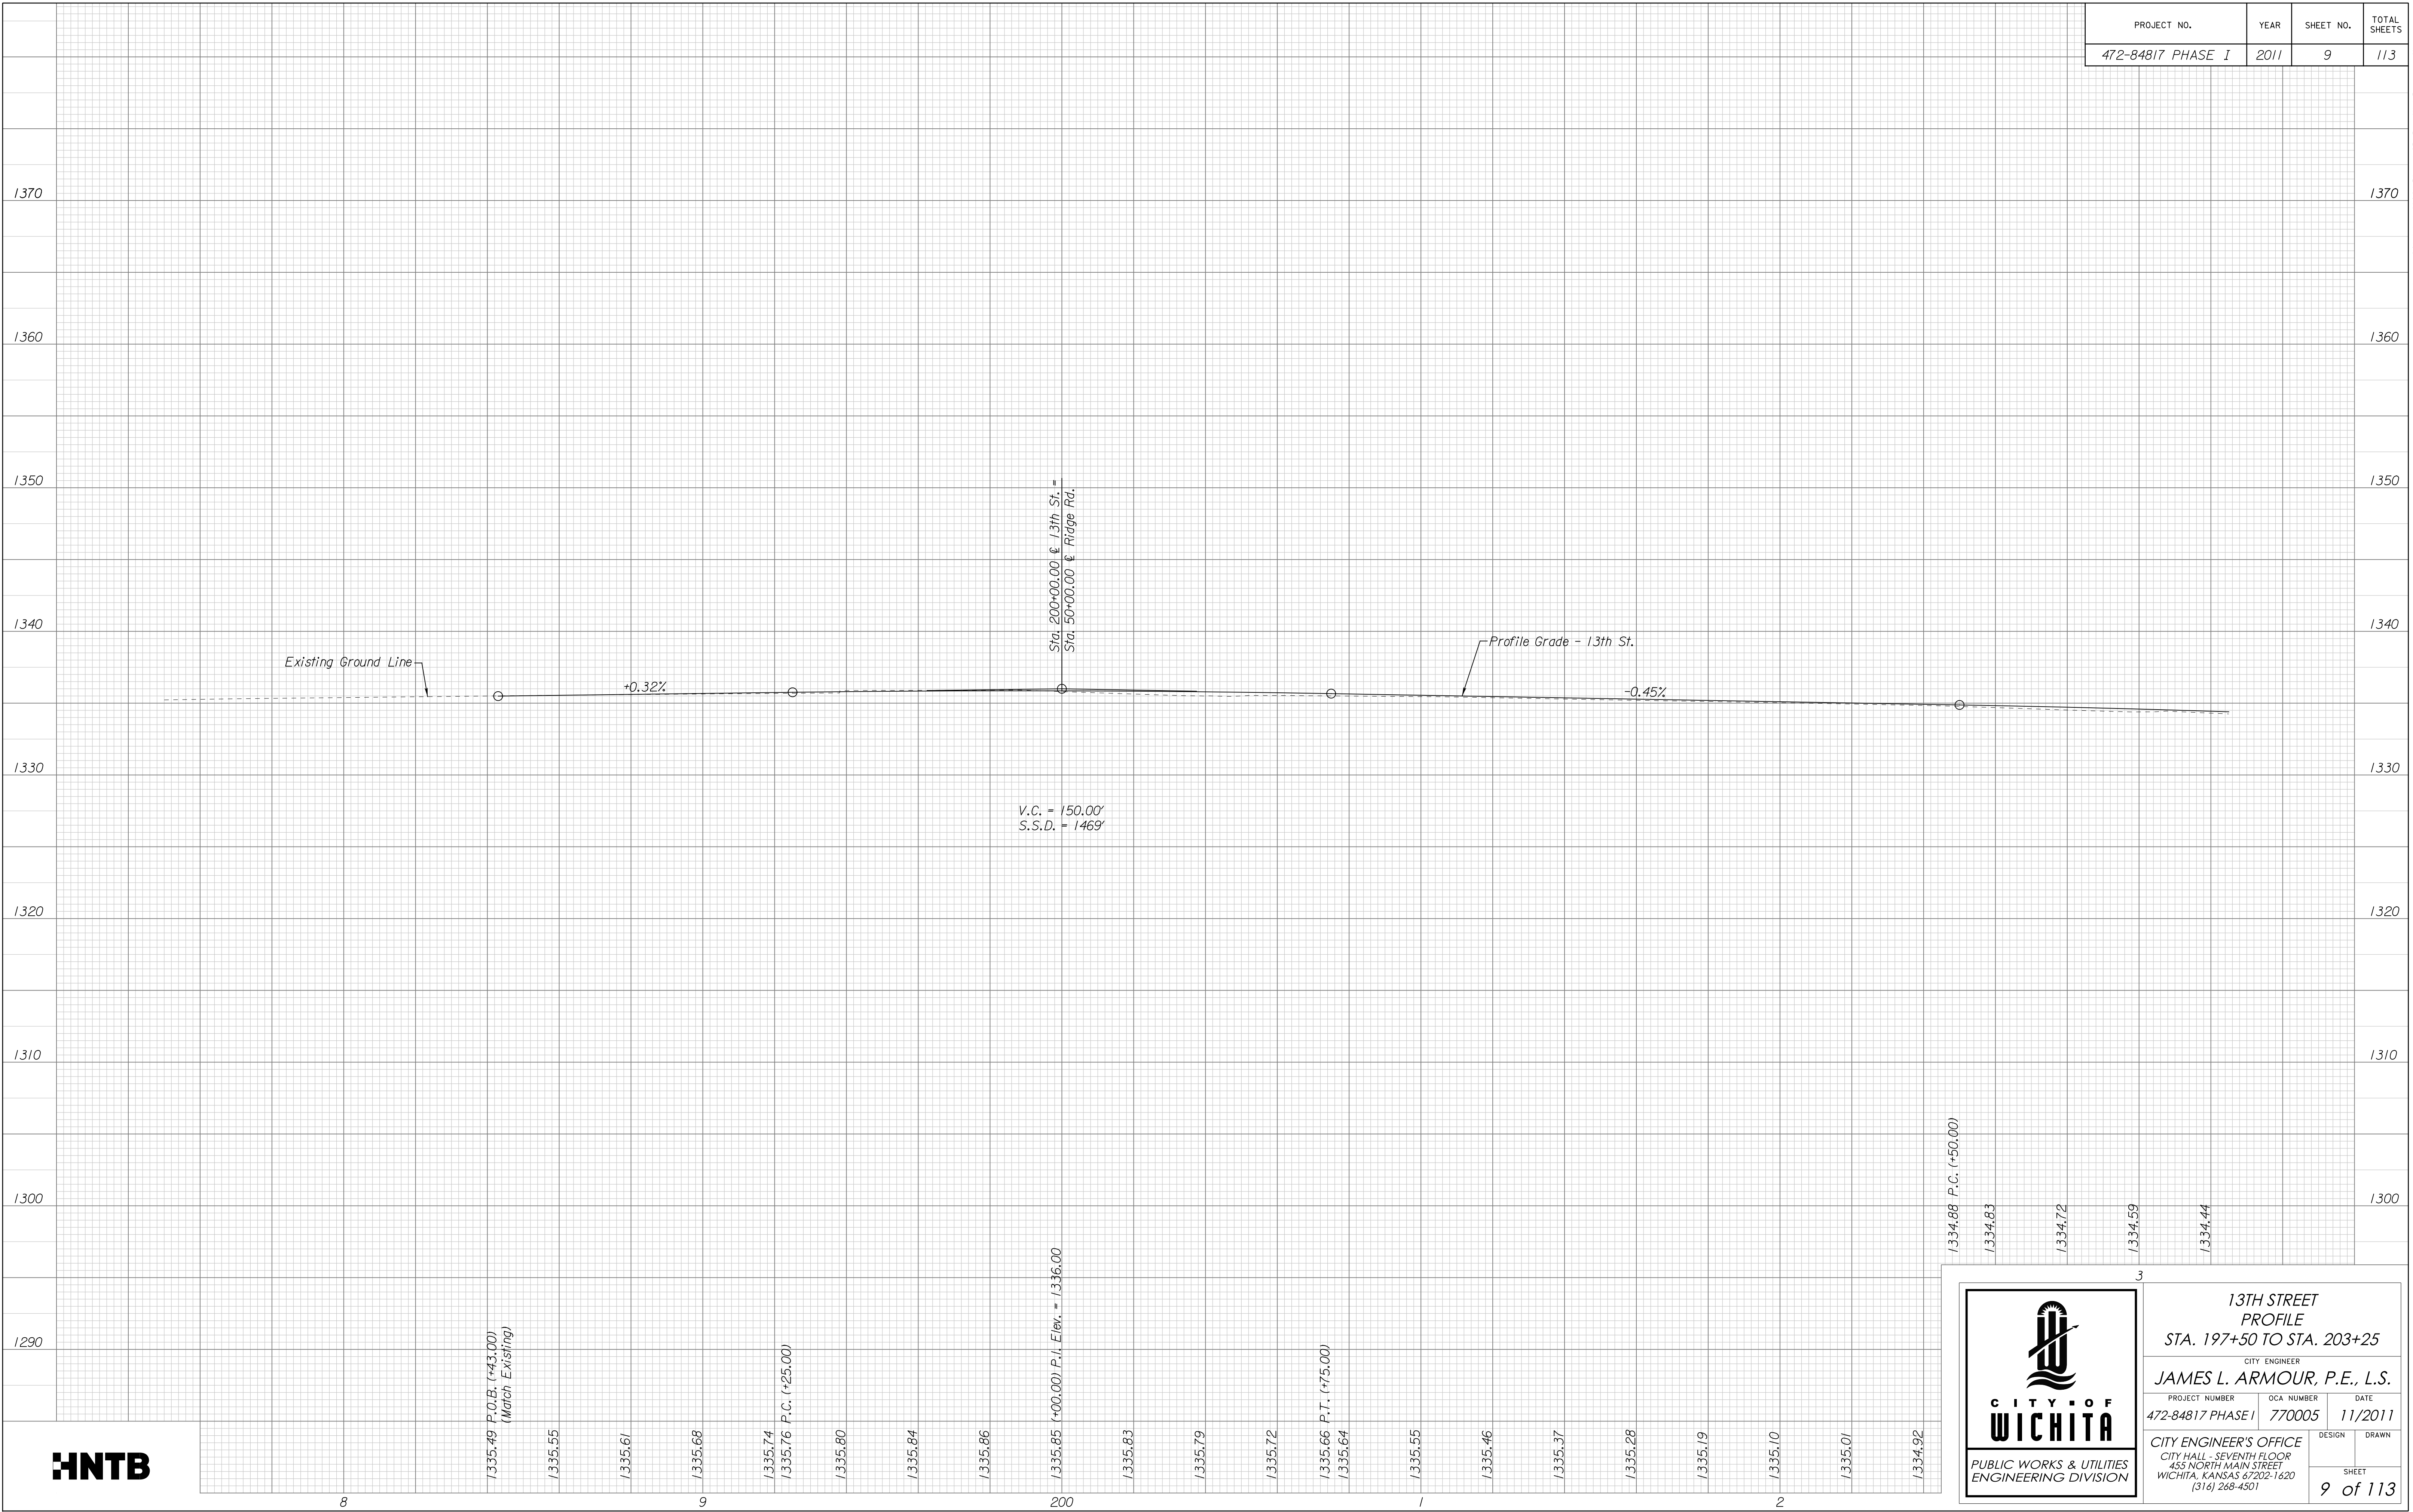

Plotted on: Tuesday, September 27, 2011 09:14 AM
 Plot Queue: \\ovpw00\PR\TBWLP
 Plot Scale: 20.000000:000000 Pen Table: \\ovpw00\Jobs\4809\Common\Highway\Library\plotpen\CC-22x36.pen
 Design Filename: \\ovpw00\Jobs\4809\Profile\Profile.dgn



13TH STREET PROFILE
 STA. 197+50 TO STA. 203+25

CITY ENGINEER
JAMES L. ARMOUR, P.E., L.S.

| | | |
|-------------------------------------|----------------------|-----------------|
| PROJECT NUMBER 472-84817 PHASE I | OCA NUMBER 770005 | DATE 11/2011 |
|-------------------------------------|----------------------|-----------------|

CITY ENGINEER'S OFFICE
 CITY HALL - SEVENTH FLOOR
 455 NORTH MAIN STREET
 WICHITA, KANSAS 67202-1620
 (316) 268-4501

| | |
|--------|-------|
| DESIGN | DRAWN |
| | |

SHEET
9 of 113