



FOX RIDGE ADDITION

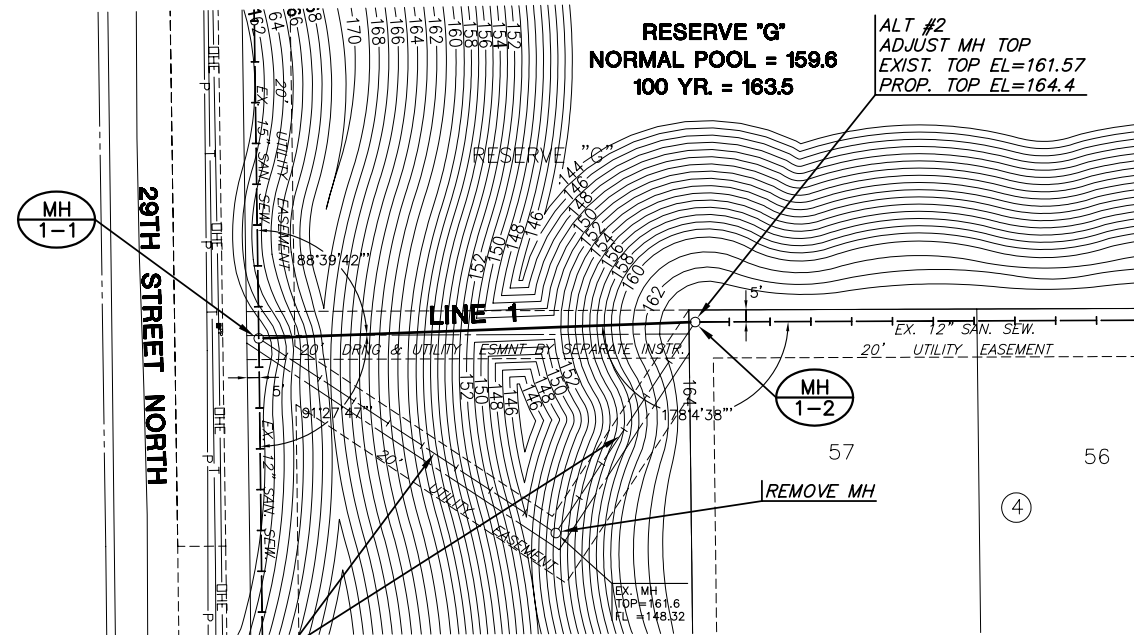

REMOVE EXIST. 12" PIPE AS NEEDED SO PIPE IS NOT EXPOSED AFTER PROPOSED GRADING. PLUG ENDS

FOX RIDGE ADDITION

ALT. #1 PLAN LINE 1

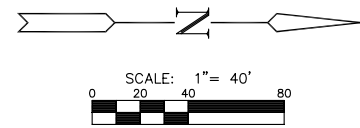

NOTE
SEWER CONTRACTOR SHALL MAINTAIN SEWAGE FLOW THRU EXISTING 12" MAIN DURING CONSTRUCTION. REMOVAL OF EXISTING PIPE & MANHOLE SHALL NOT BE ALLOWED UNTIL PROPOSED LINE IS IN PLACE, BACKFILLED, TESTED & IN USE. COST SHALL BE SUBSIDIARY TO ALT.#1.

ALT. #1 PROFILE

LINE 1

SCALE: HORIZ 1"=40'
SCALE: VERT. 1"=5'

