

**BENCHMARK'S**

Cross on South West Corner of Lot 25 Block H, The Fairmont Addition.

Elev. = 204.61 (City Datum)



1" Cut on Curb at North East Entrance to Church of the Magdalen 2nd Addition.

Elev. = 190.48 (City Datum)

Contractor to verify depth & location of existing utilities prior to construction.



Scale: 1" = 20' Horizontal  
1" = 5' Vertical  
● = Iron

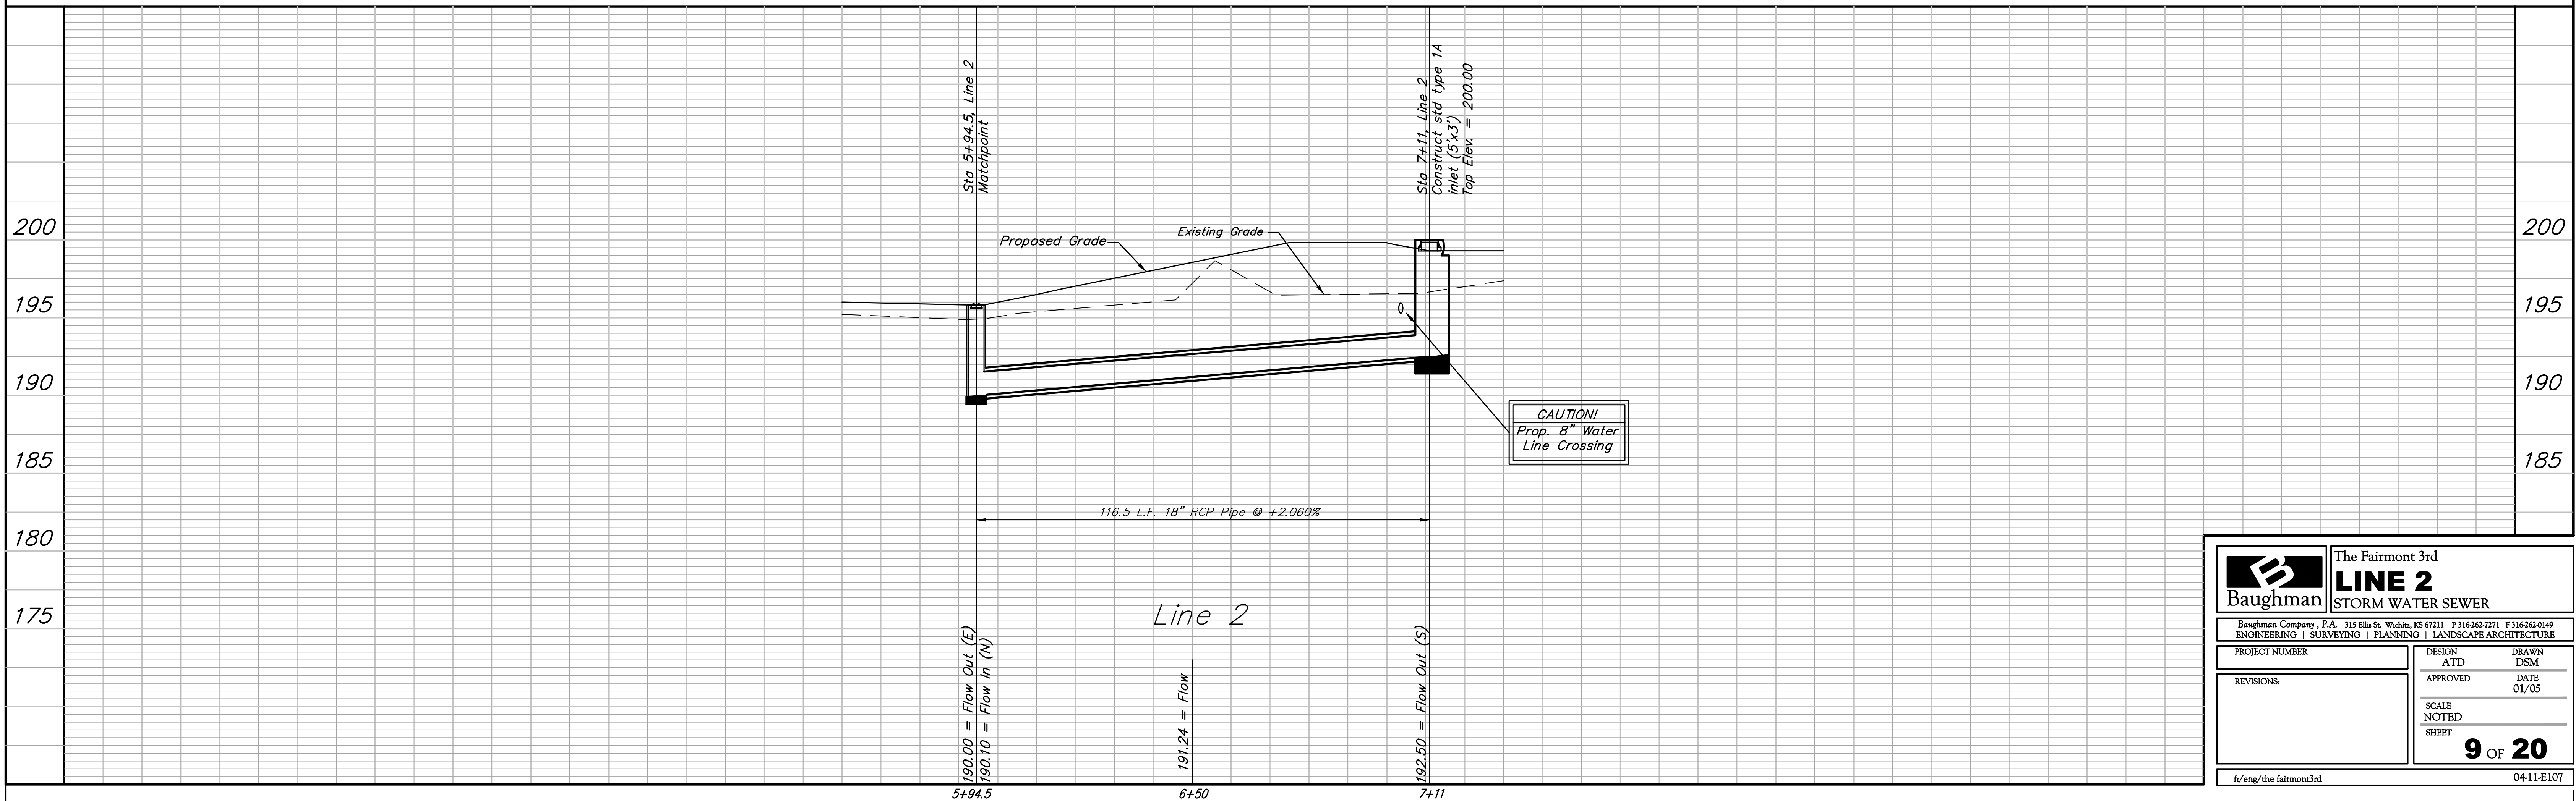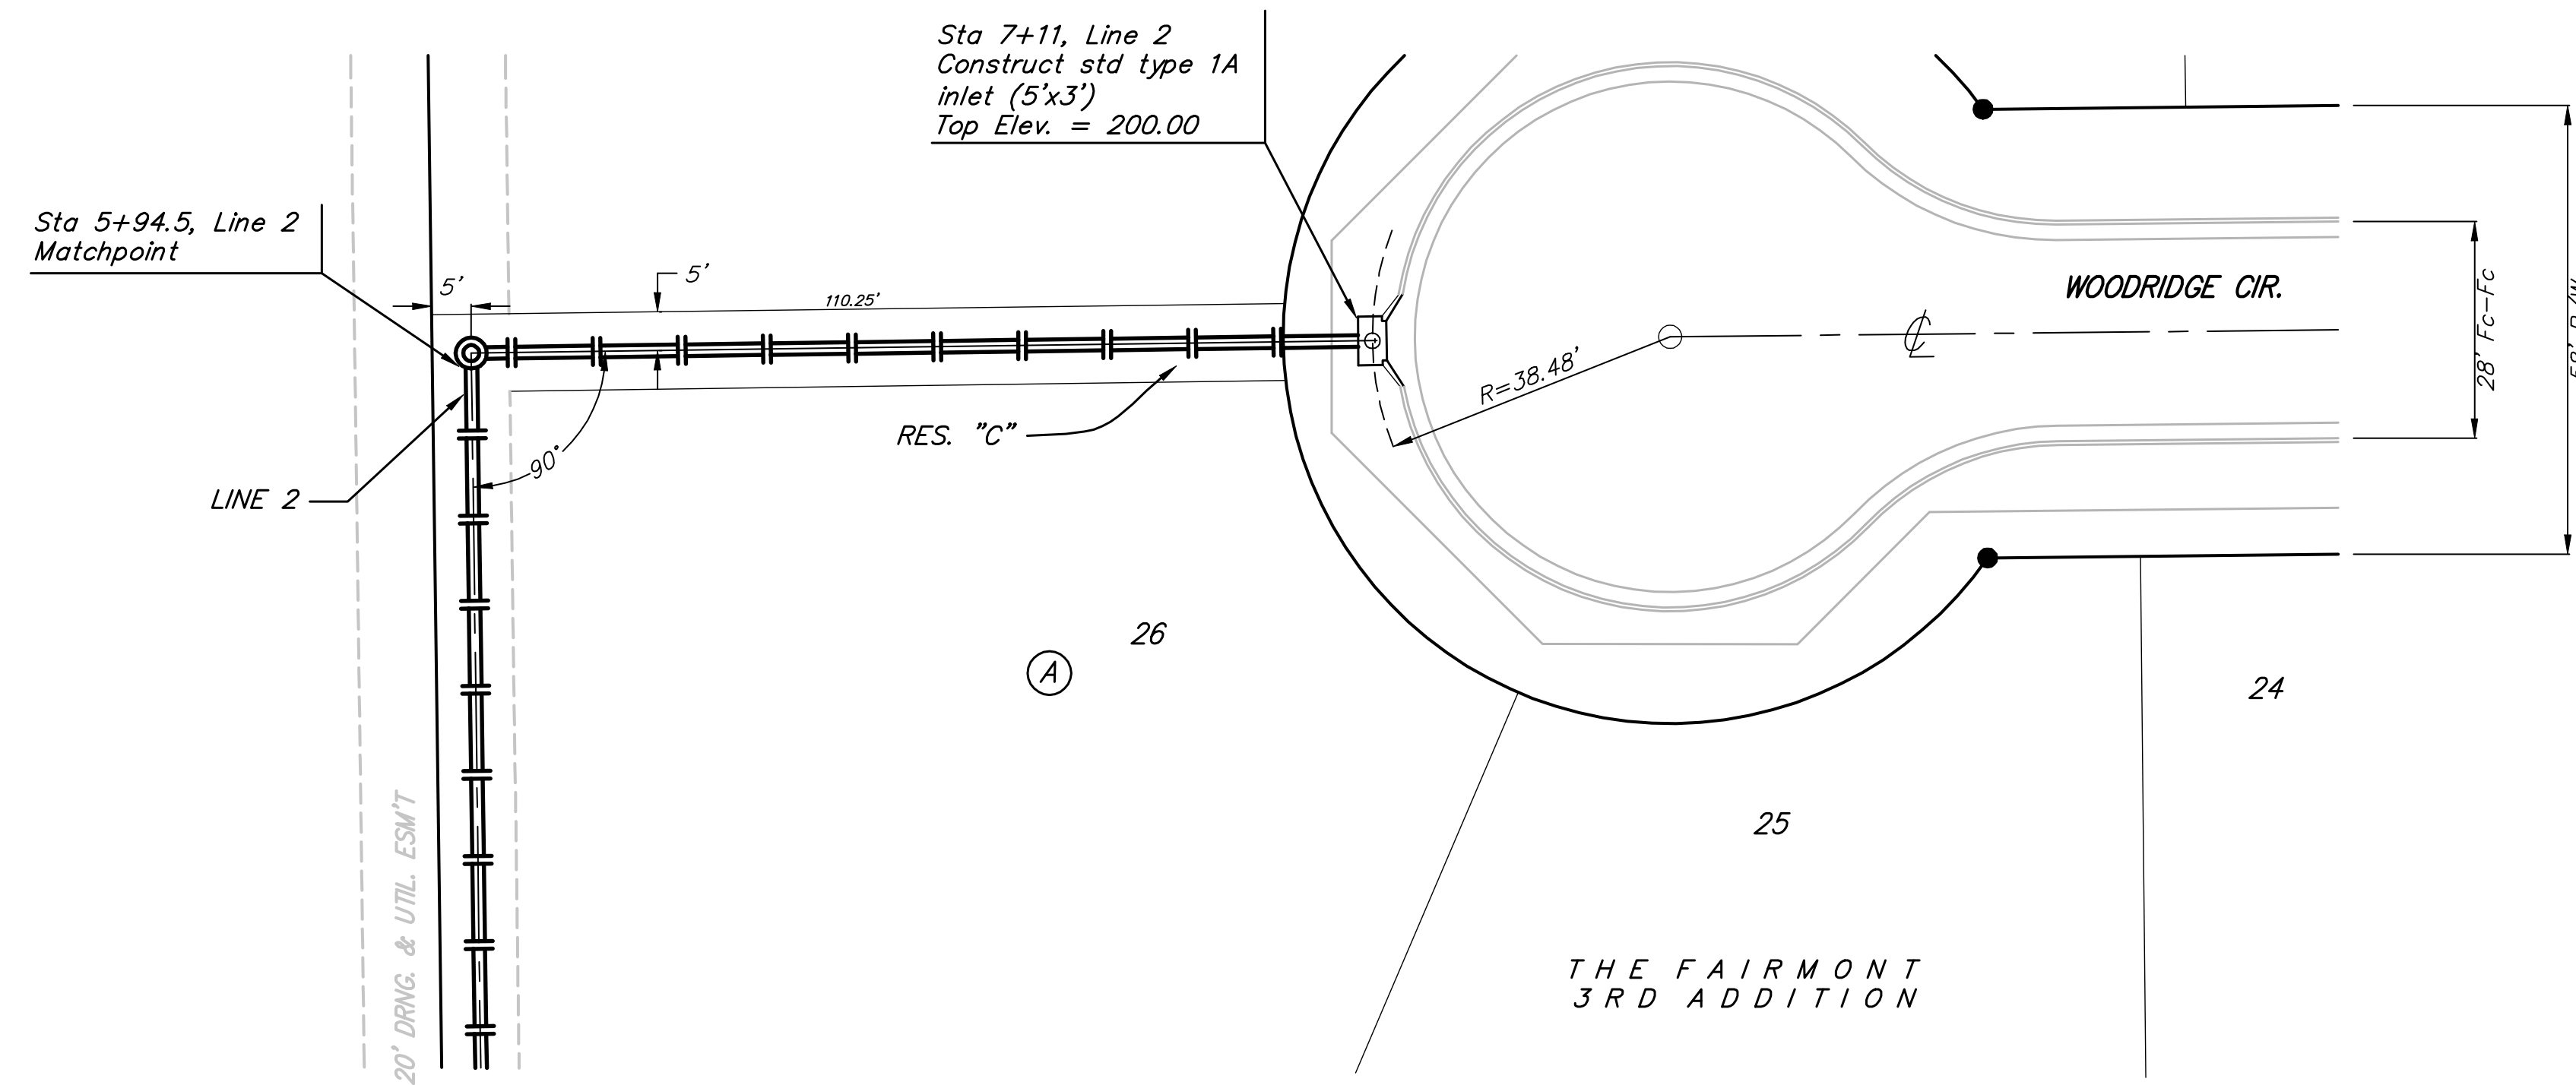

<b>Baughman</b>		The Fairmont 3rd	
		<b>LINE 2</b>	
		STORM WATER SEWER	
Baughman Company, P.A. 315 Ellis St. Wichita, KS 67211 P 316-262-7271 F 316-262-0149 ENGINEERING   SURVEYING   PLANNING   LANDSCAPE ARCHITECTURE			
PROJECT NUMBER	DESIGN ATD	DRAWN DSM	
REVISIONS:	APPROVED	DATE 01/05	
SCALE NOTED		SHEET <b>9 OF 20</b>	
f/eng/the fairmont3rd		04-11-E107	