



BENCHMARKS:
 RR Spike in N. Face of PP in
 N. R/W of Maple N. of Nineiron.
 Elev. = 177.01 (City Datum)

"□" Cut center of north
 Headwall of RCBC in N. R/W of
 Maple 570' East of centerline
 of City View.
 Elev. = 188.09 (City Datum)

Contractor shall not remove or
 damage any trees for sidewalk
 construction. Any tree damage
 shall require replacement by
 Contractor at no additional cost
 to the project.

All sprinkler lines shall be
 protected from damage during
 construction. Contractor shall
 repair or replace all damaged
 sprinkler lines & heads at no
 additional cost to the project.

Cross-slope on any sidewalk
 shall not exceed 1/4" per foot (or
 2%). See detail this sheet.
 Longitudinal slopes shall not
 exceed 4.5% unless flat areas
 are provided. Spot grades on
 walks are given to the center
 of the walk.

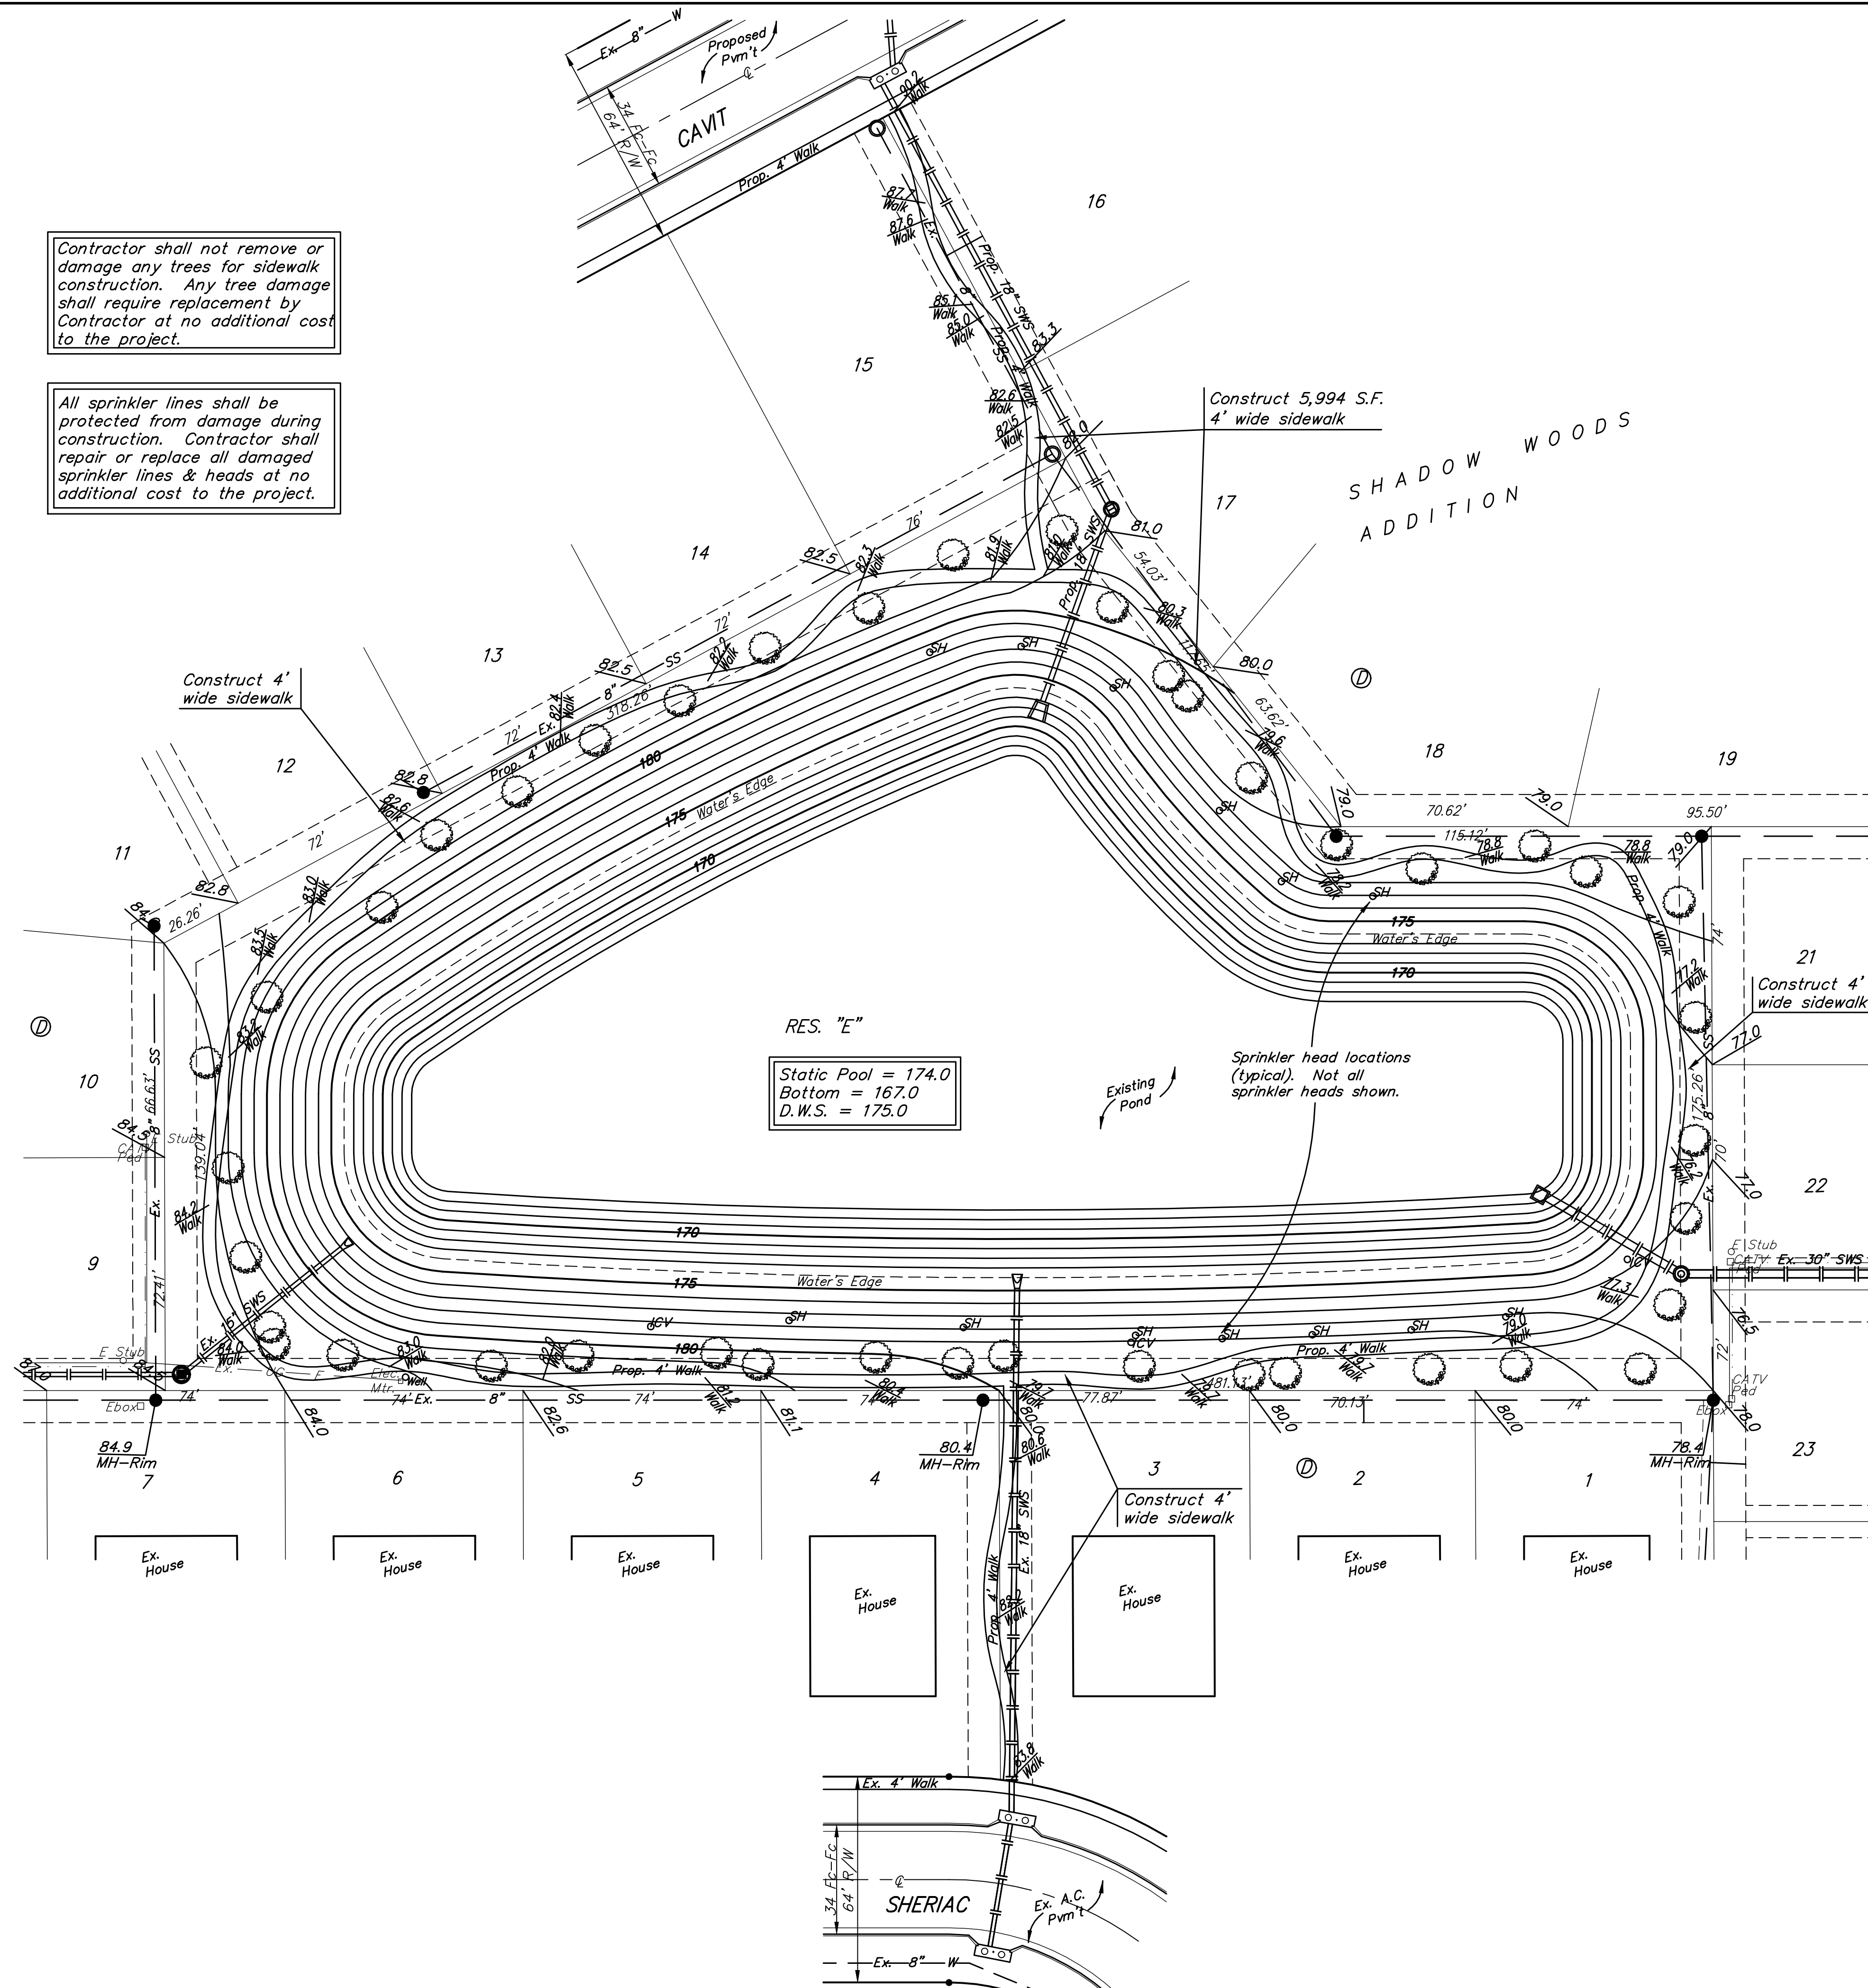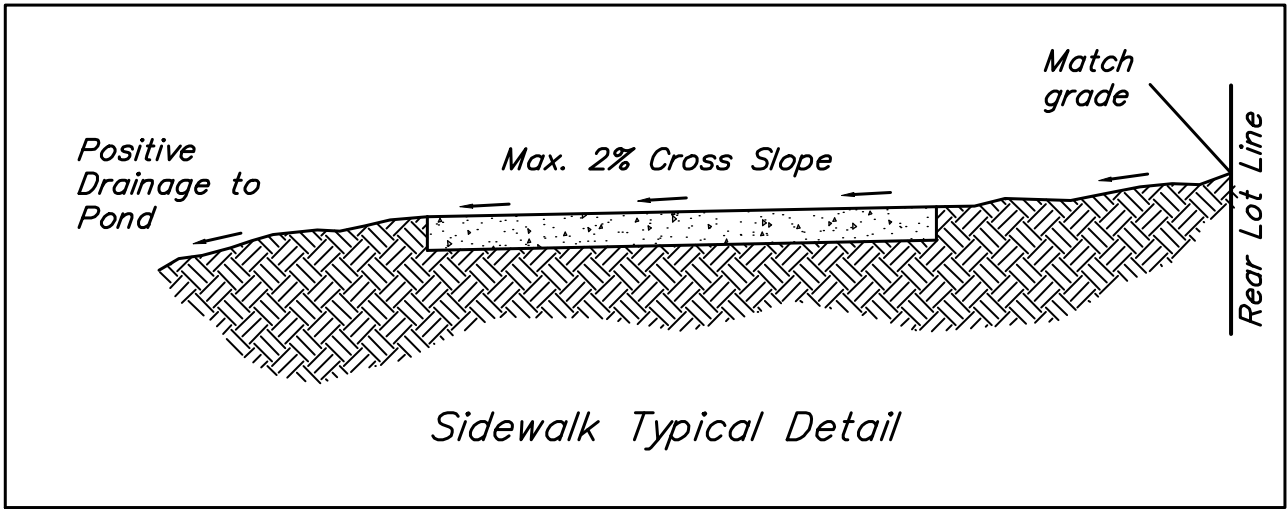

Scale: 1" = 30'
 • = Iron

	SHADOW WOODS ADD. - PH II	
	SIDEWALK PLAN	
<small>Baughman Company, P.A. 315 Ellis St. Wichita, KS 67211 P 316262-7771 F 316262-0149 ENGINEERING SURVEYING PLANNING LANDSCAPE ARCHITECTURE</small>		
PROJECT NUMBER 472-83722	DESIGN TMS	DRAWN TMS
REVISIONS:	APPROVED	DATE 10/04
	SCALE Noted	SHEET
	10 OF 26	
ShadowWoods/Walk		04-04-E876