



CAMPUS CREST ADDITION

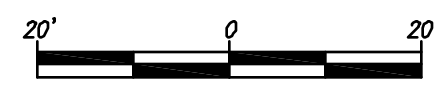

Wichita Chr. Campus Crest LLC
RESERVE 'A'
FLOOD PLAIN EASEMENT



CONTINUE TYPICAL SECTION 4
SEE DETAILS SHT. 3

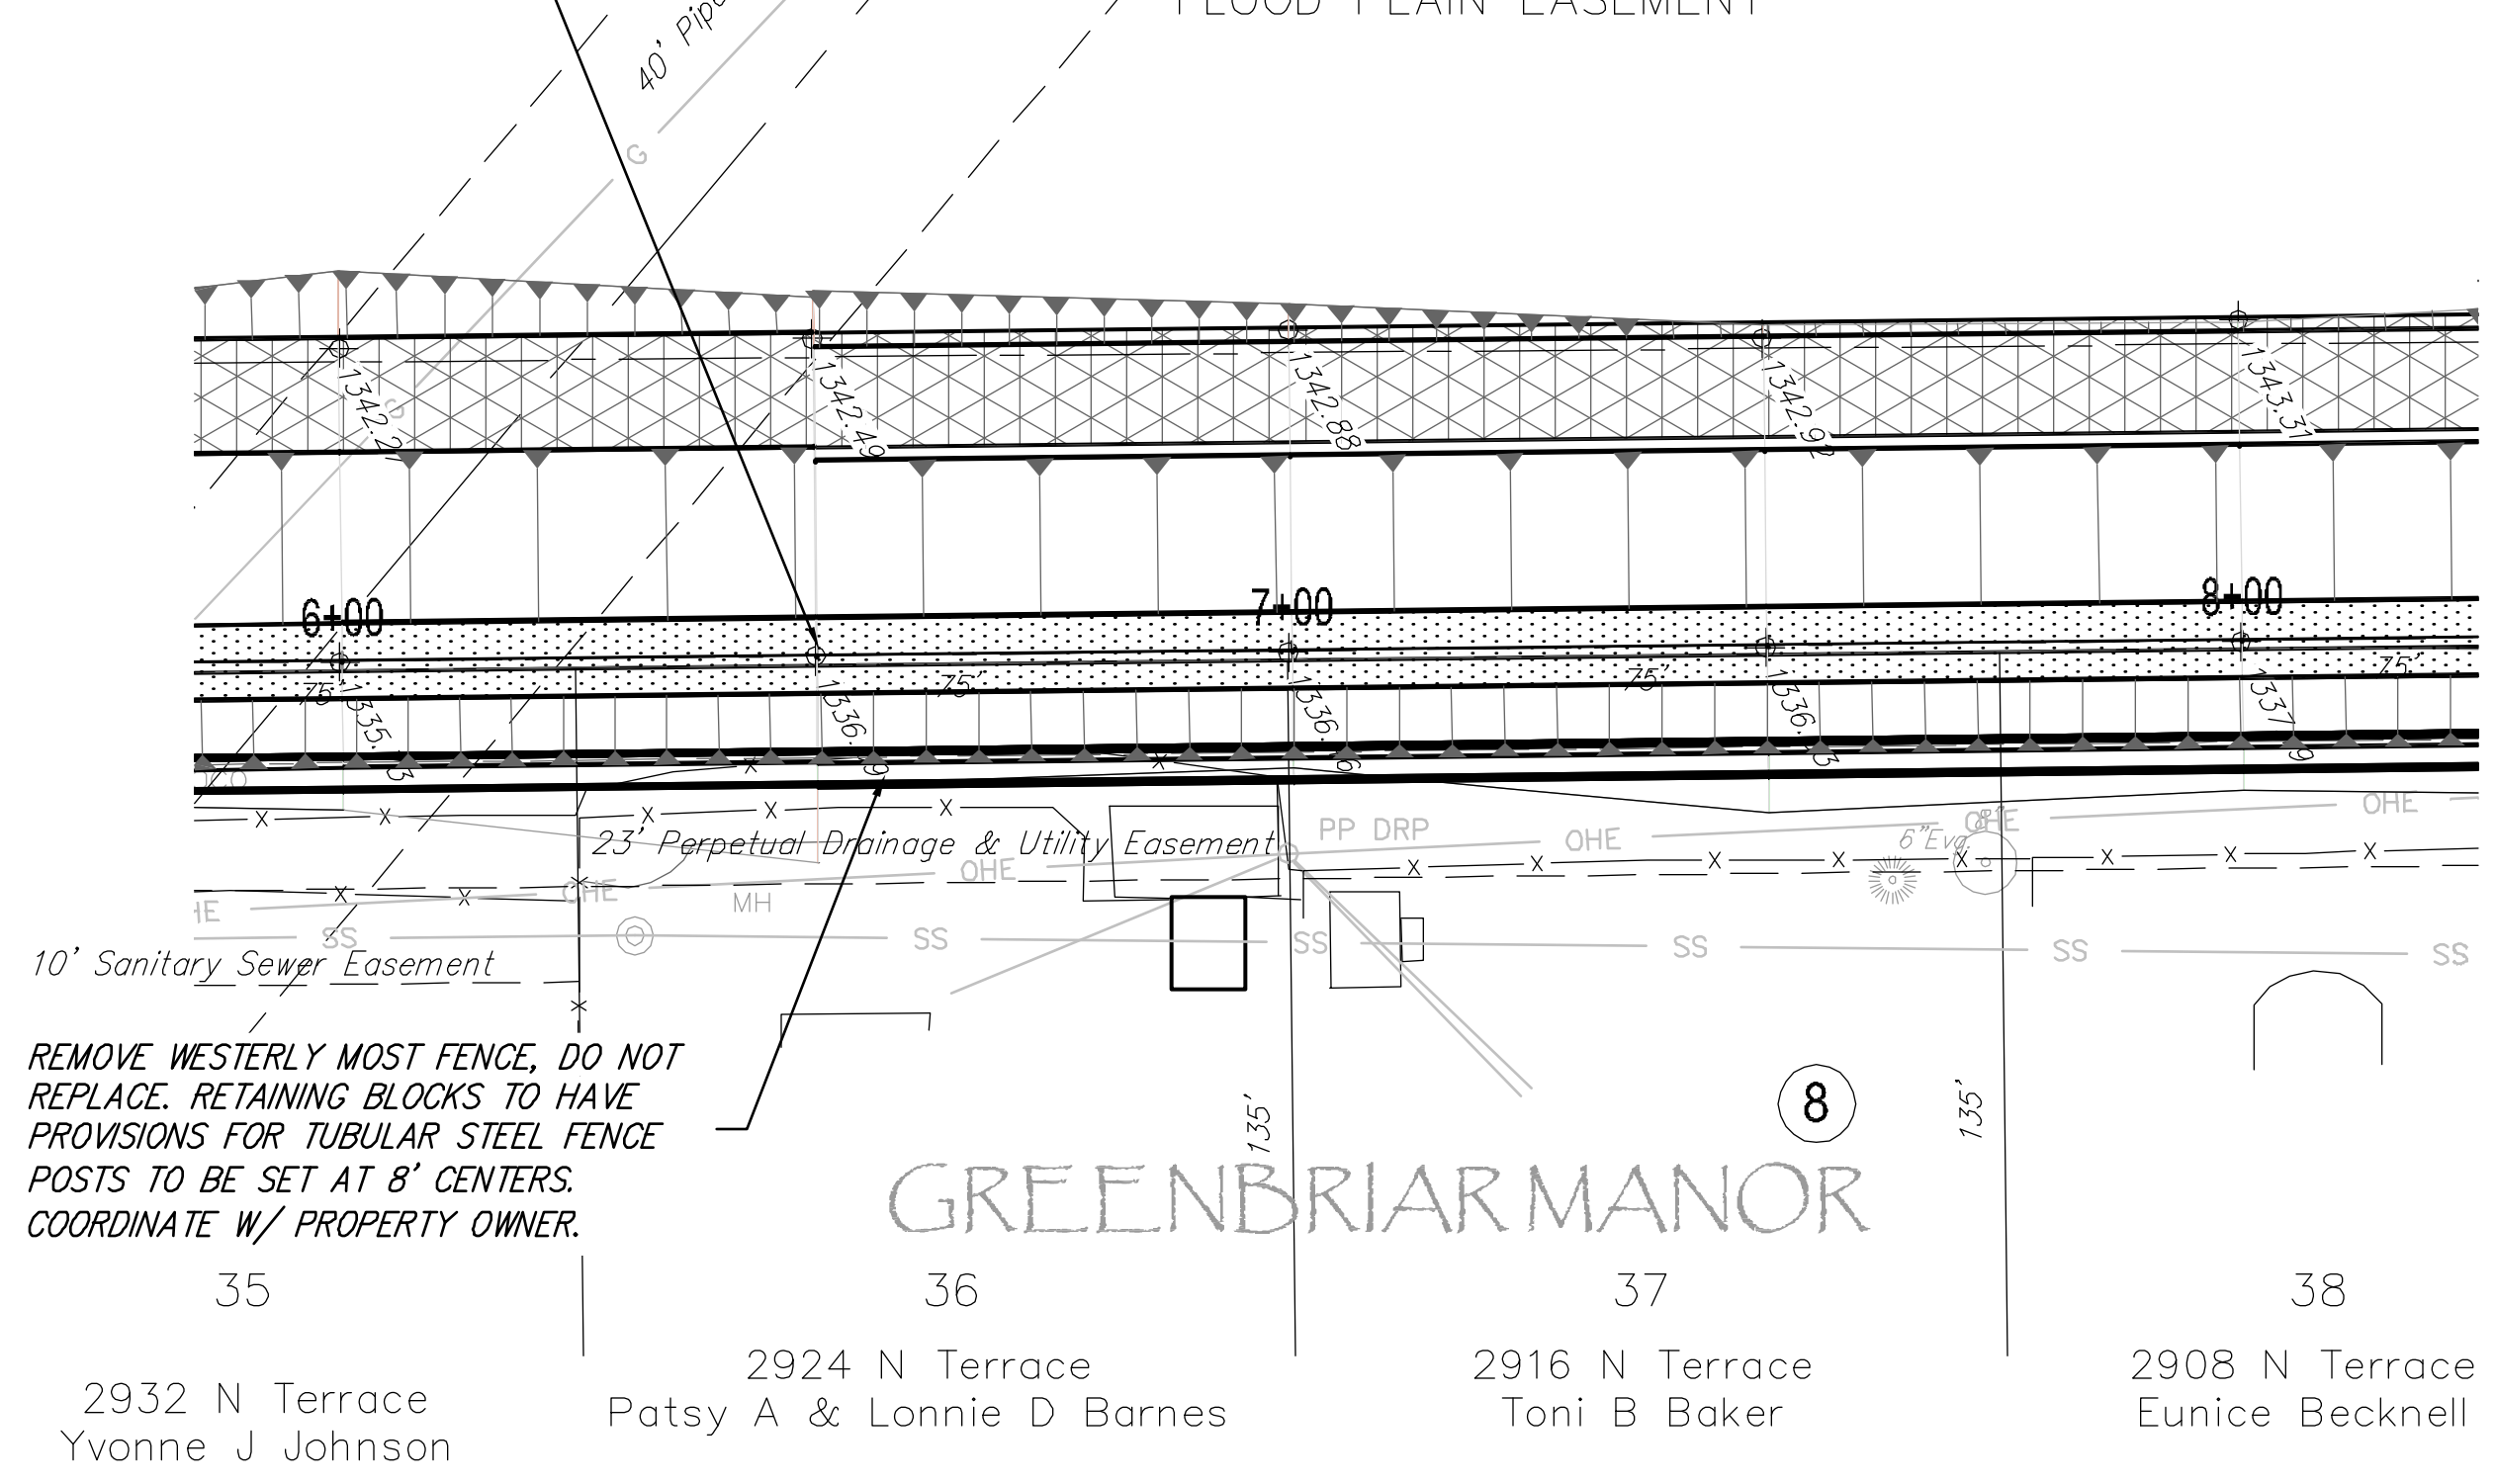

REMOVE WESTERLY MOST FENCE, DO NOT REPLACE. RETAINING BLOCKS TO HAVE PROVISIONS FOR TUBULAR STEEL FENCE POSTS TO BE SET AT 8' CENTERS. COORDINATE W/ PROPERTY OWNER.



GREENBRIAR MANOR

2932 N Terrace Yvonne J Johnson
2924 N Terrace Patsy A & Lonnie D Barnes
2916 N Terrace Toni B Baker
2908 N Terrace Eunice Becknell

CAMPUS CREST ADDITION



Wichita Chr. Campus Crest LLC
RESERVE 'A'
FLOOD PLAIN EASEMENT

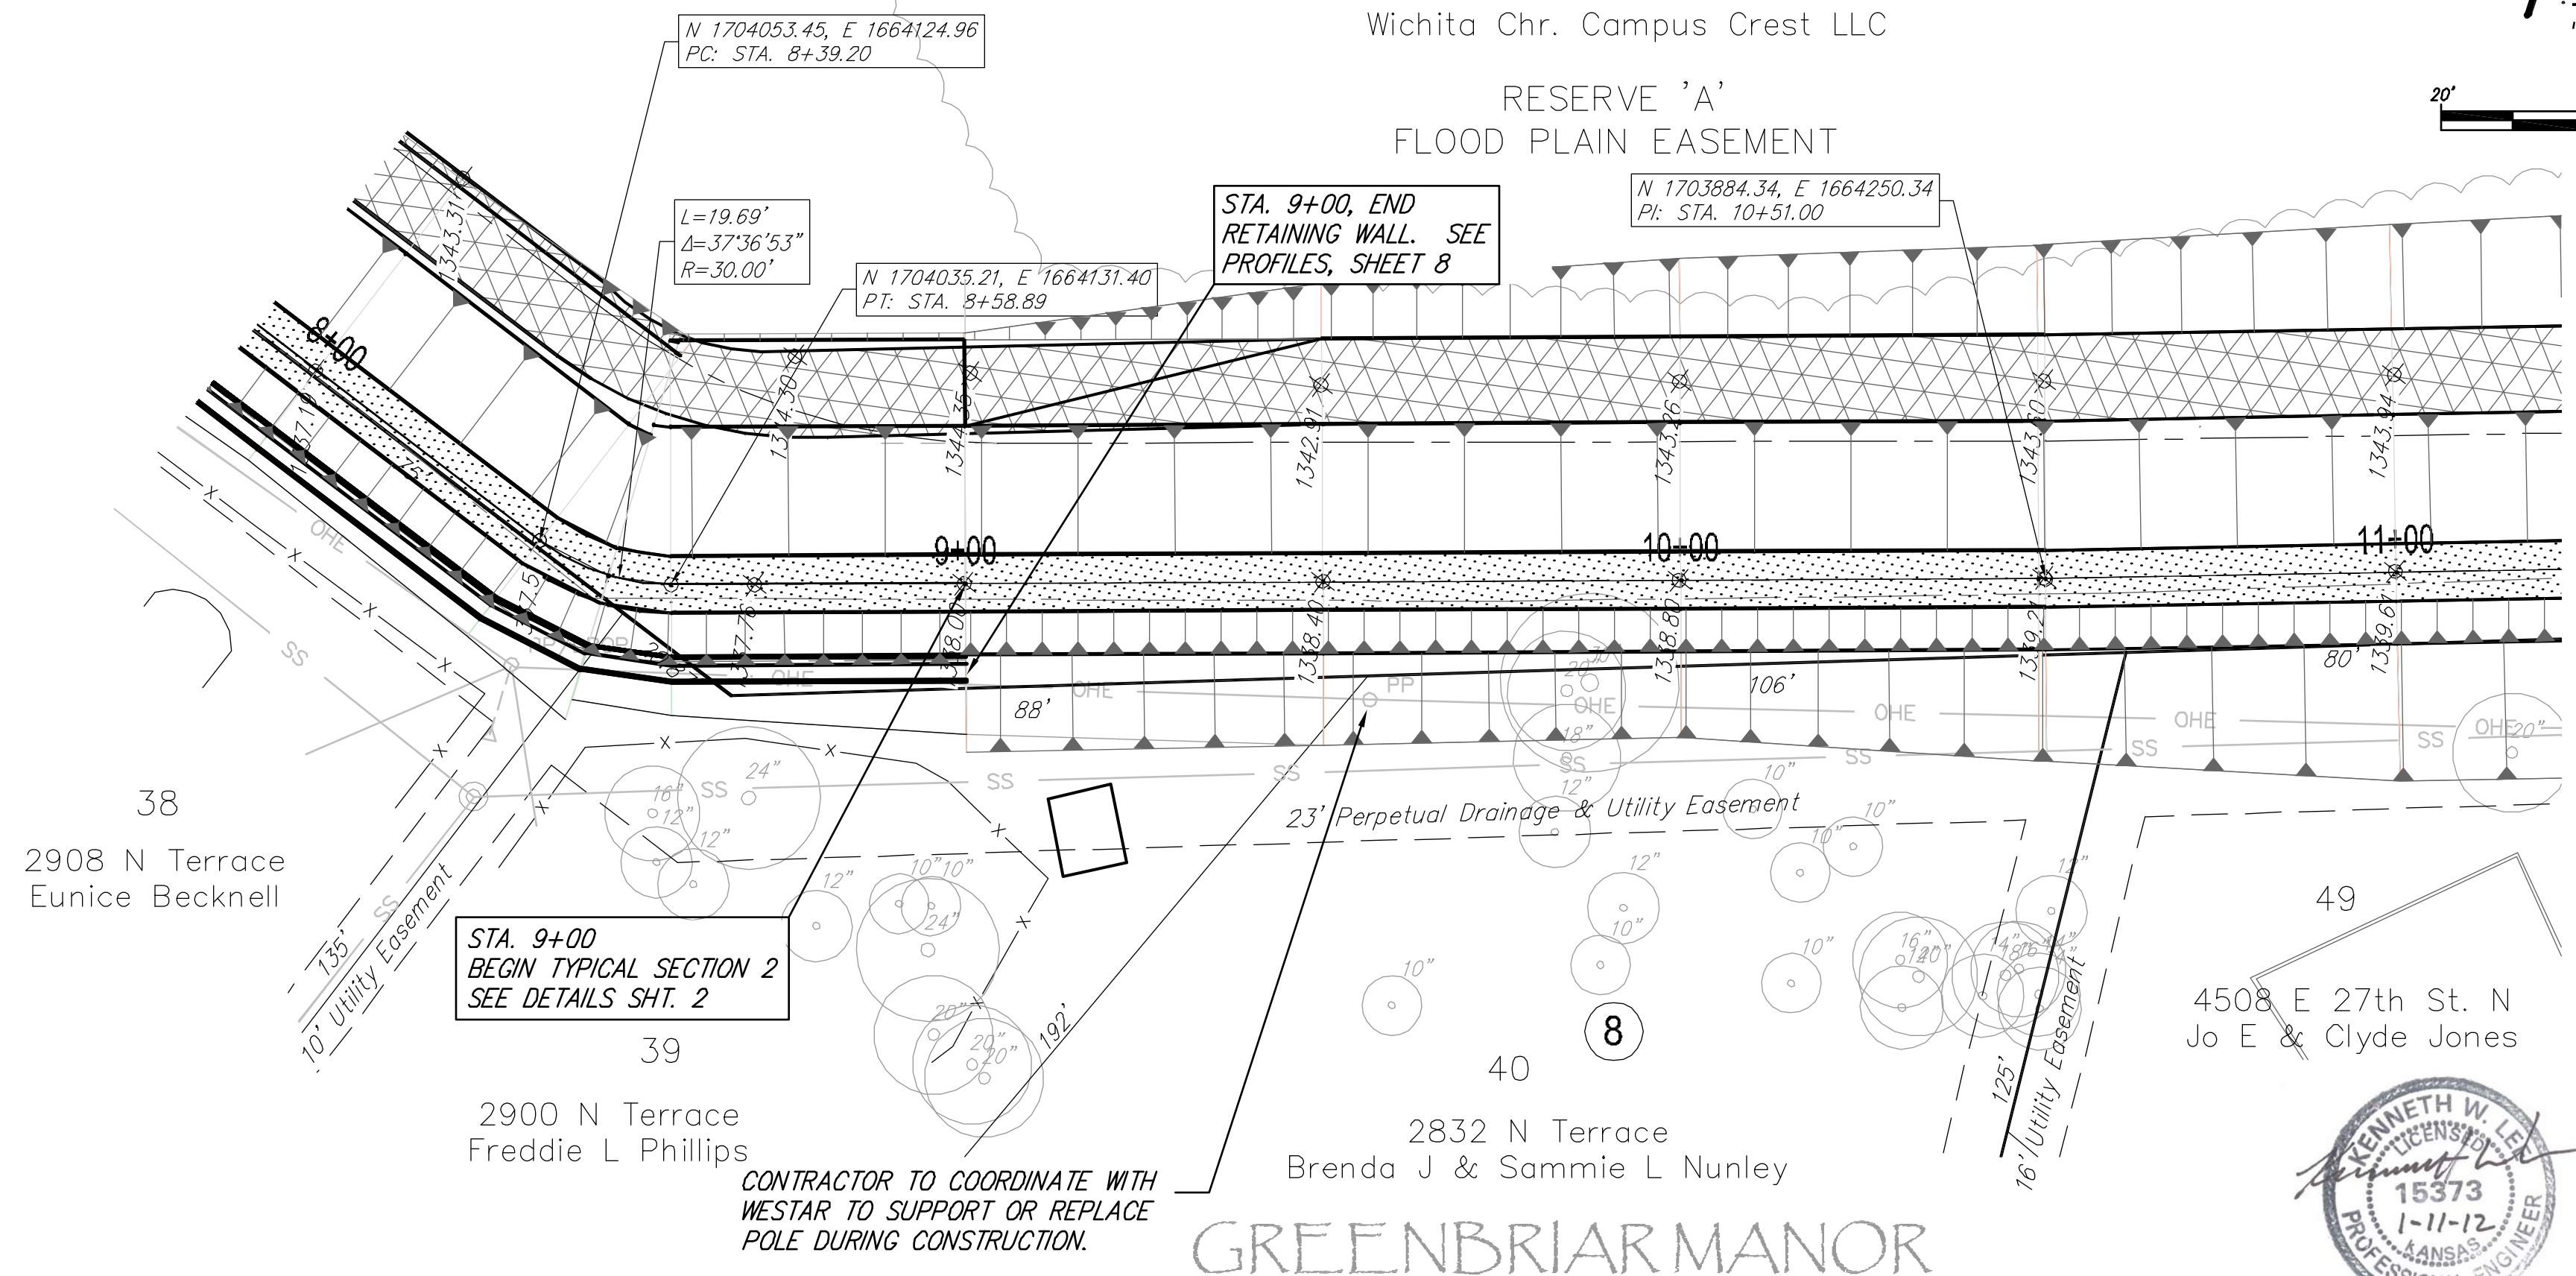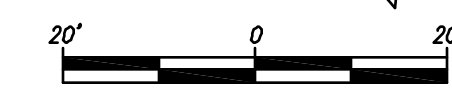


STA. 9+00
BEGIN TYPICAL SECTION 2
SEE DETAILS SHT. 2

STA. 9+00, END
RETAINING WALL. SEE
PROFILES, SHEET 8

CONTRACTOR TO COORDINATE WITH WESTAR TO SUPPORT OR REPLACE POLE DURING CONSTRUCTION.

GREENBRIAR MANOR

2900 N Terrace Freddie L Phillips
2832 N Terrace Brenda J & Sammie L Nunley

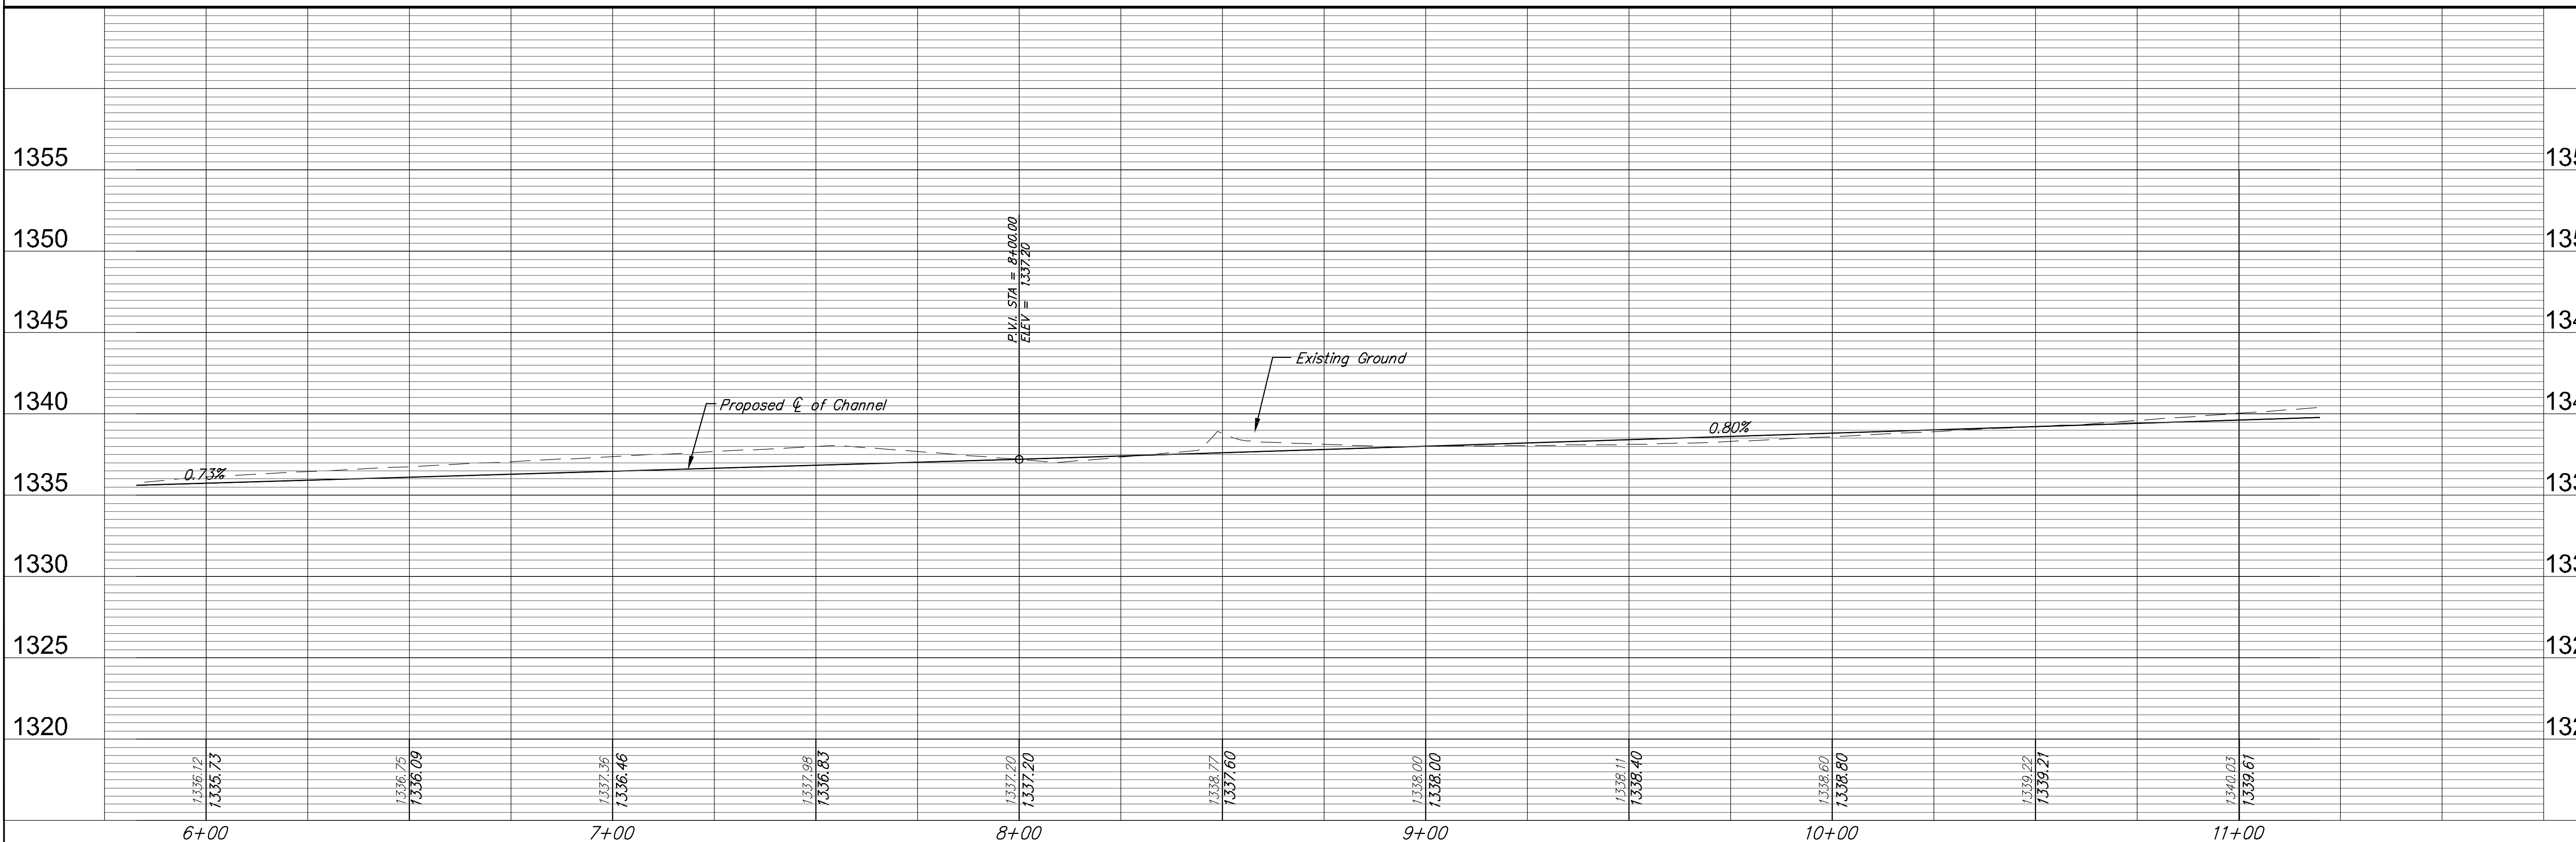

Ruggles & Bolin, P.A.
Engineering, Surveying, Land Planning
1001 S. 10th St., Suite 200
Wichita, Kansas 67203
www.rugglesbolin.com
E-mail: RB@rugglesbolin.com

DESIGN KWL
CHECK RA
DRAWN RA
DATE Jan. 11, 2012
REVIEW

PROJECT NUMBER
DRAWING FILE

CHANNEL IMPROVEMENTS
GREENBRIAR CHANNEL
WICHITA, KANSAS

RB JOB 38300
SHEET 5
26