




# GREENBRIAR MANOR

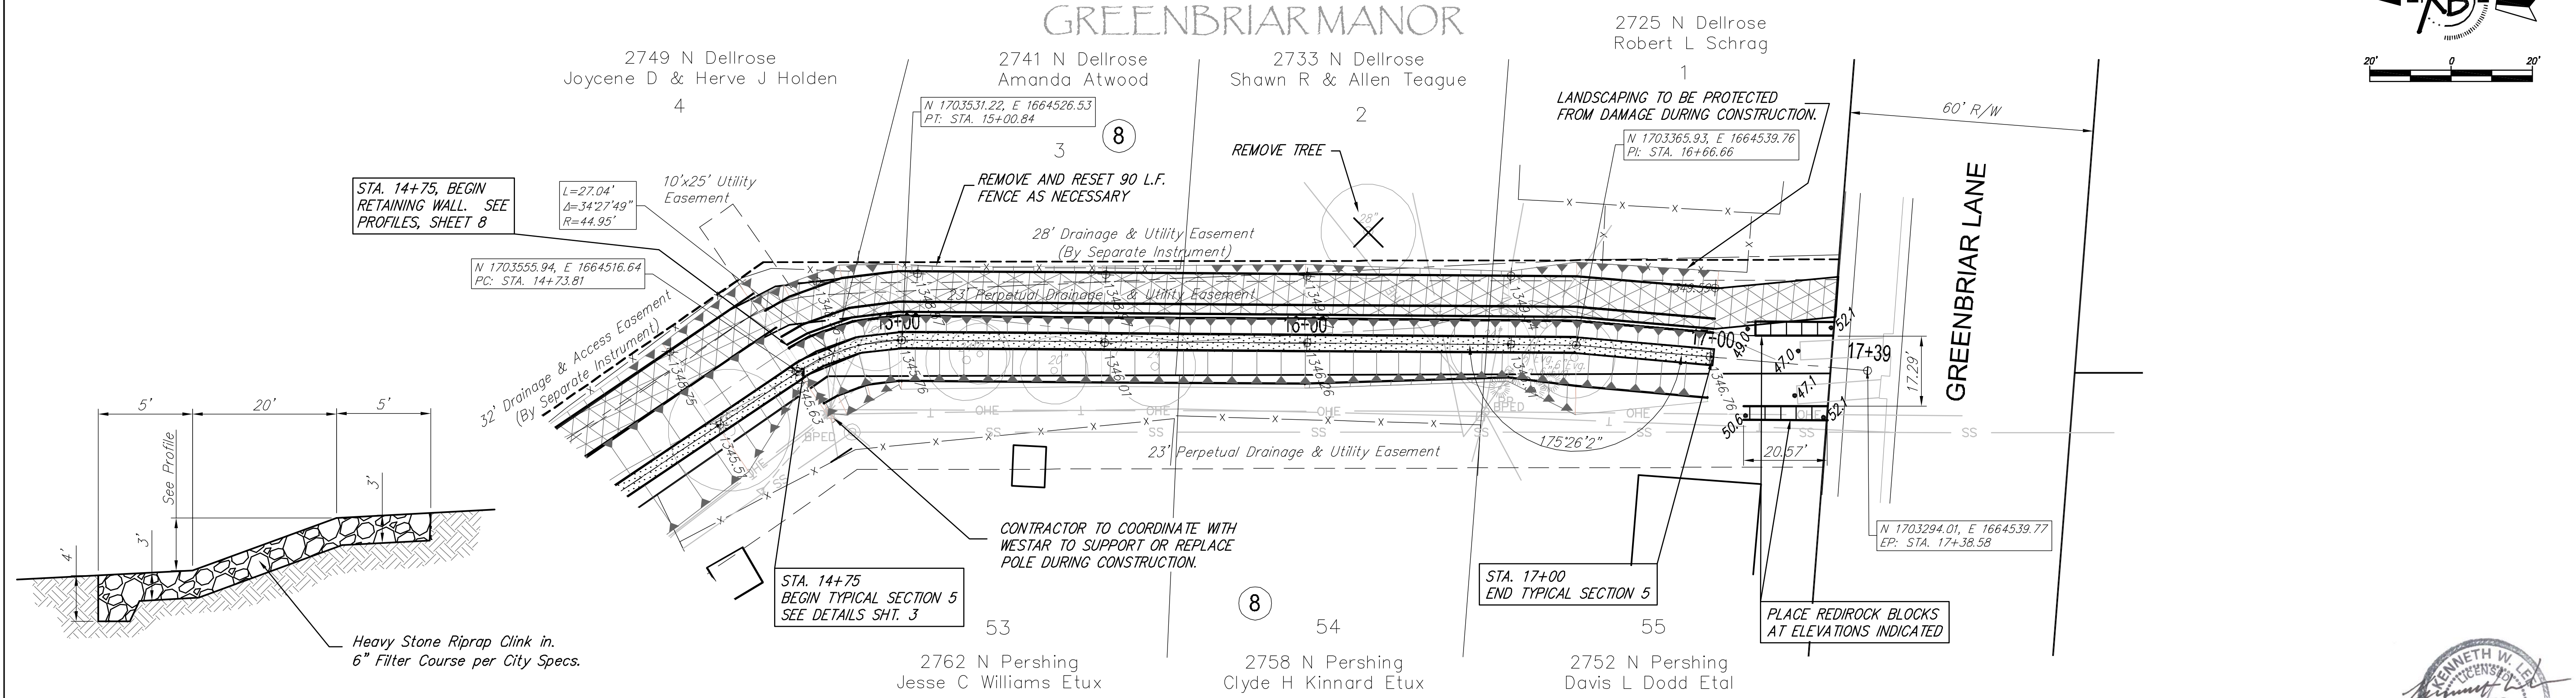

**DITCH CHECK**  
Typical 2 locations

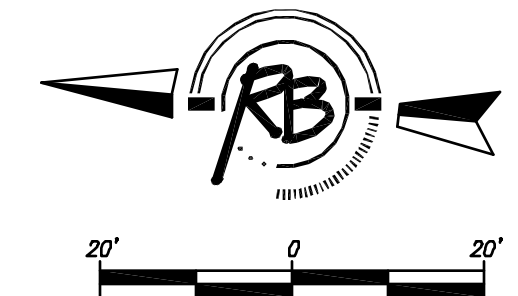

Ruggles & Boalm, P.A.  
Engineering, Surveying, Land Planning  
1318 S. 24th St., Suite 203  
Wichita, Kansas 67203  
www.rba.com  
E-mail: RB@rba.com

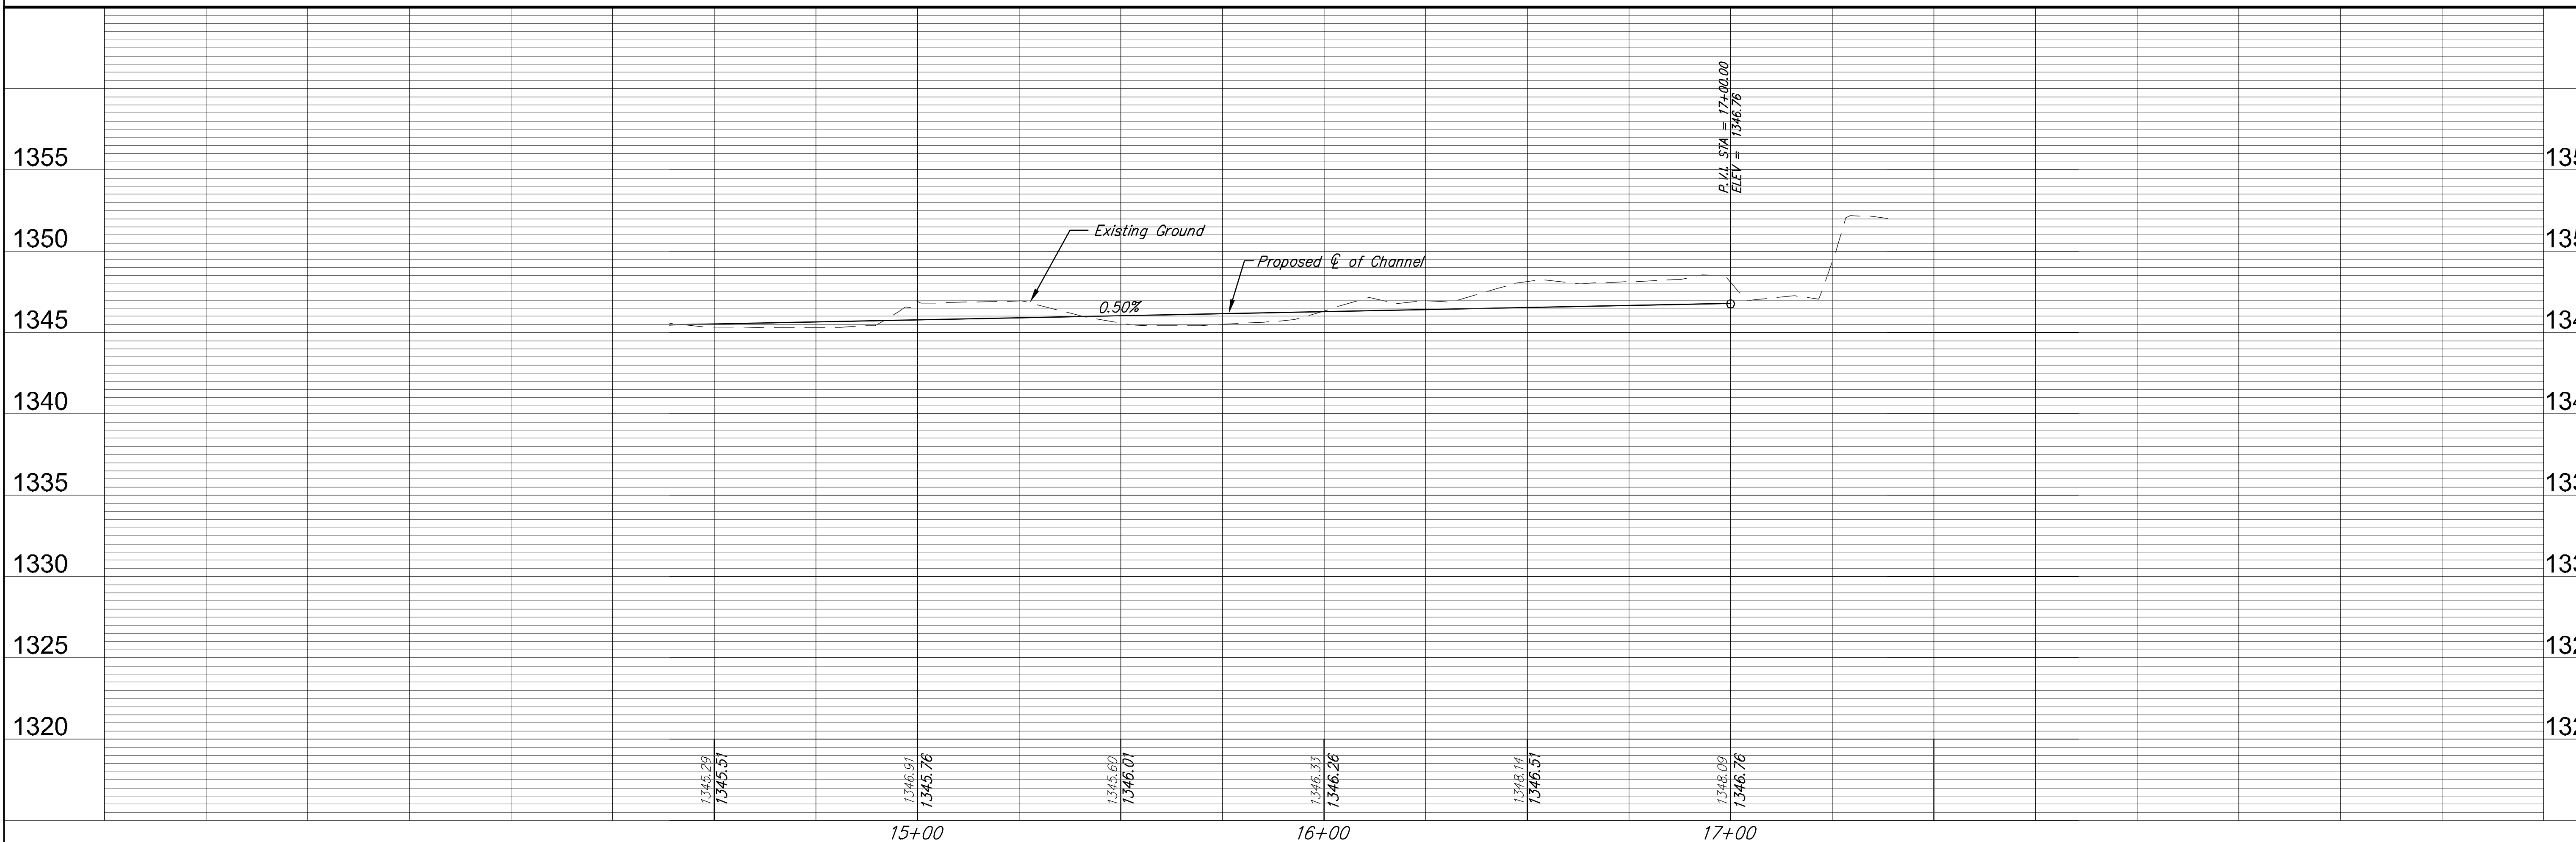

PROJECT NUMBER: .  
DRAWING FILE: .

DESIGN: KWL  
DRAWN: RA  
CHECKED: JTB  
DATE: Jan. 11, 2012

REVIEW: .

CHANNEL IMPROVEMENTS  
GREENBRIAR CHANNEL  
WICHITA, KANSAS

RB JOB: 38300  
SHEET: 7 OF 26