


NO GRADING BELOW ORDINARY HIGH WATER MARK UNLESS APPROVED BY FIELD ENGINEER. TREES AND ROOTBALLS MAY BE REMOVED FROM CHANNEL IN INDICATED AREAS.

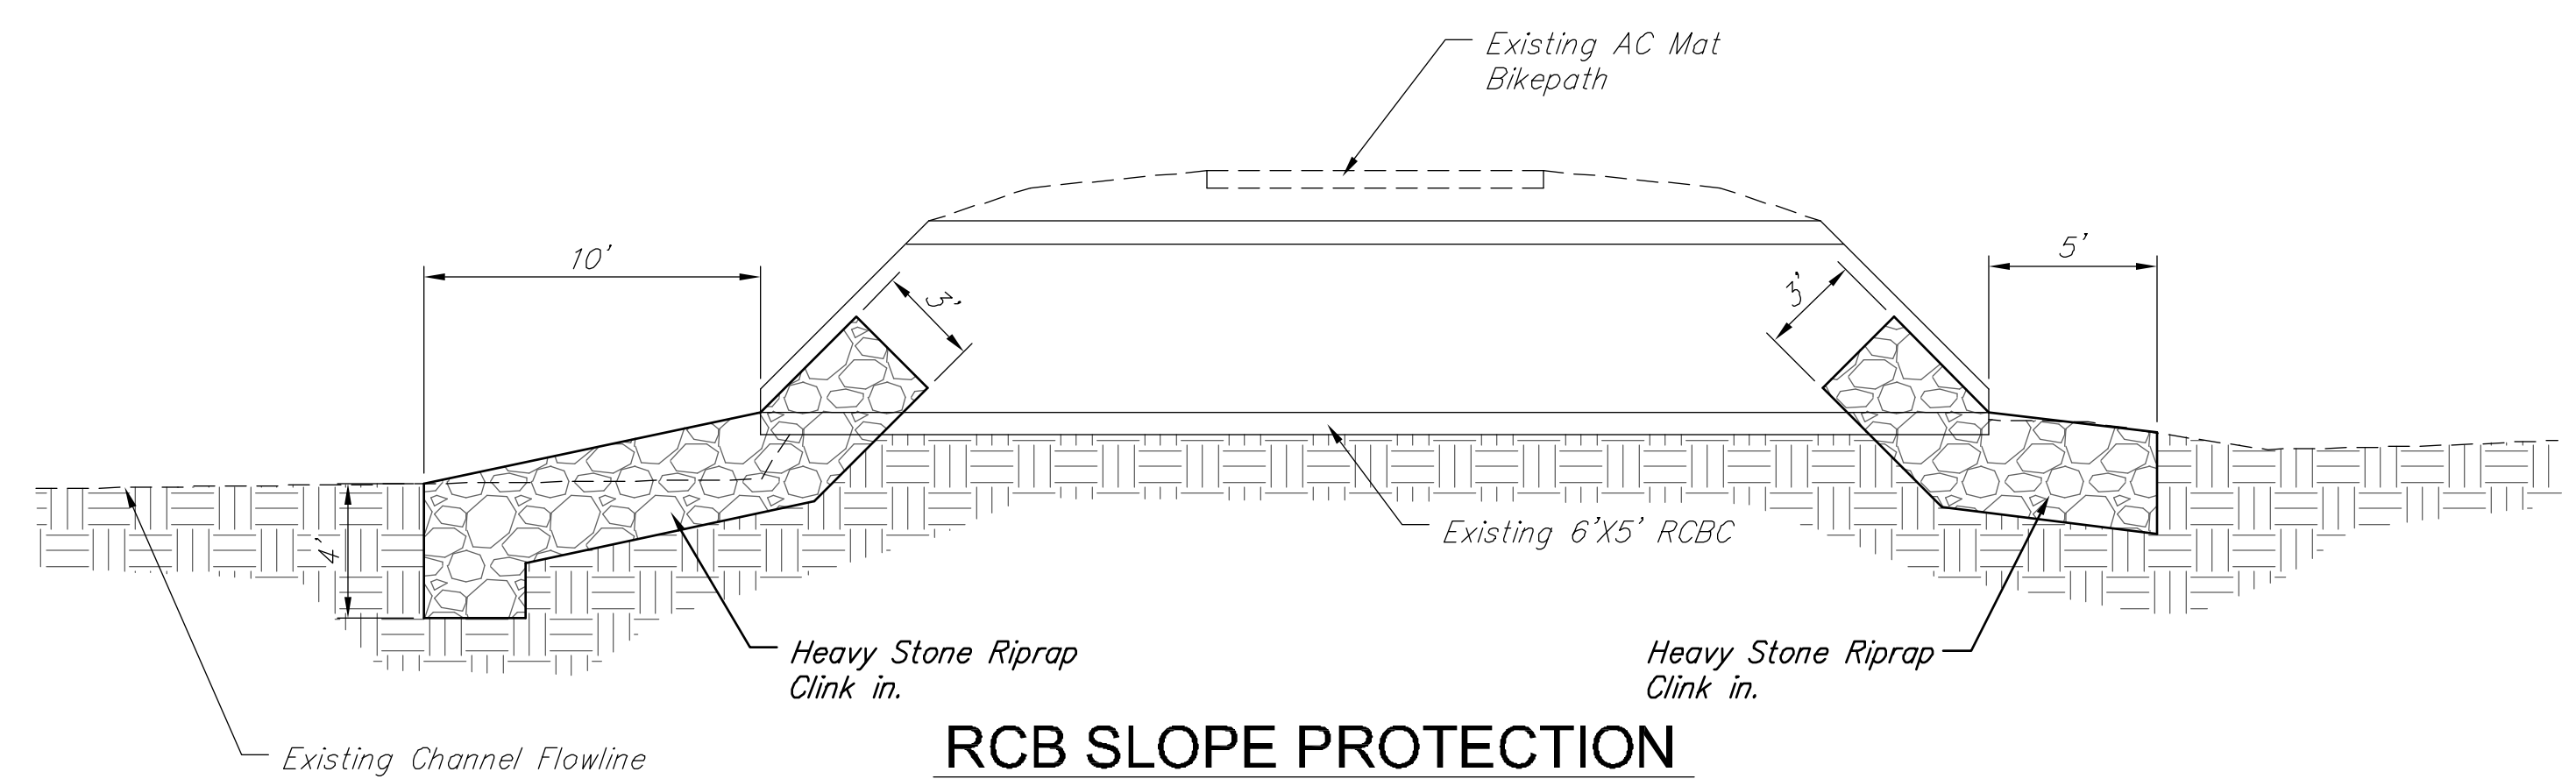

RCB SLOPE PROTECTION



**CHANNEL IMPROVEMENTS
NATURAL CHANNEL & RCB SLOPE PROTECTION
WICHITA, KANSAS**

Ruggles & Bohm, P.A.
Engineering, Surveying, Land Planning
924 North Main (316) 264-8008
Wichita, Kansas 67203 (316) 264-4621 fax
www.rbkansas.com E-mail: info@rbkansas.com

DESIGN	KWL	SHEET 9 OF 26
DRAWN	KWL	
REVIEW		
UTILITY		

DRAWING FILE	PROJECT NUMBER	DATE
		Jan. 11, 2012