




12+50.00

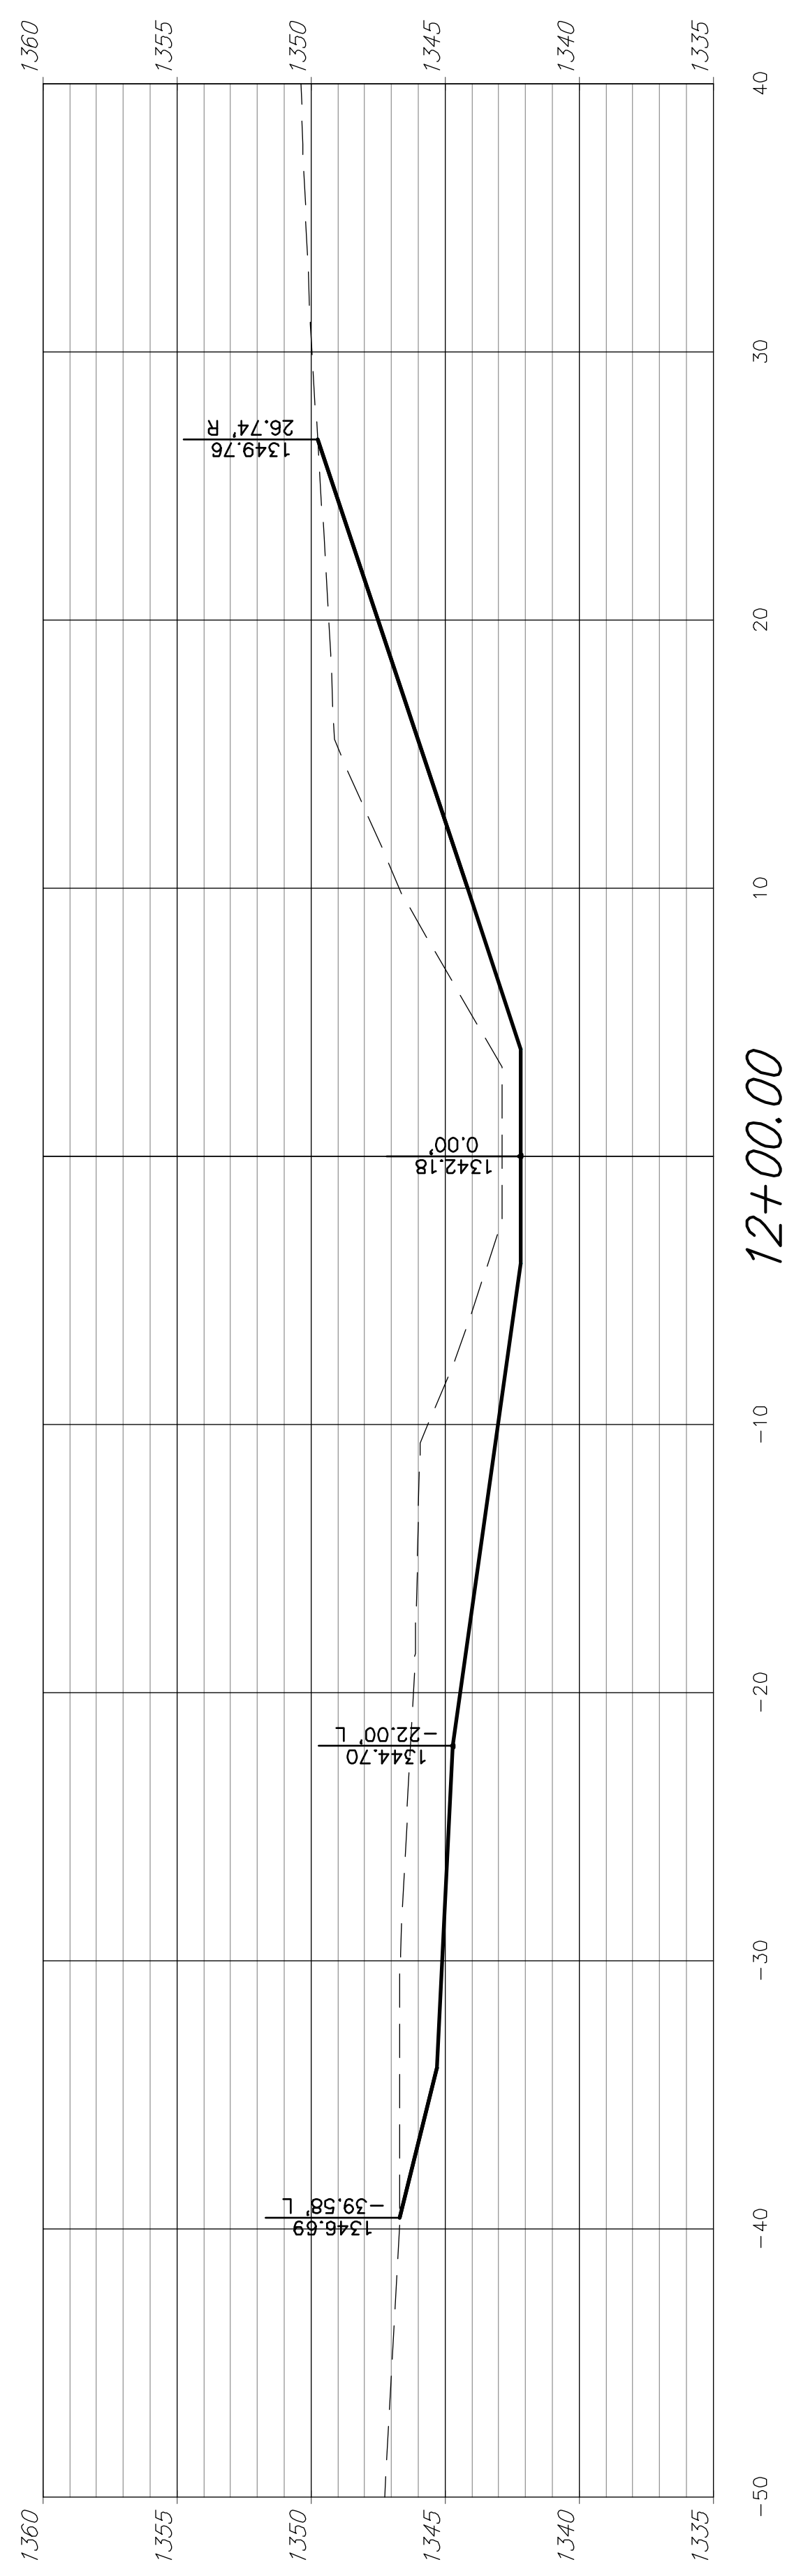


12+00.00

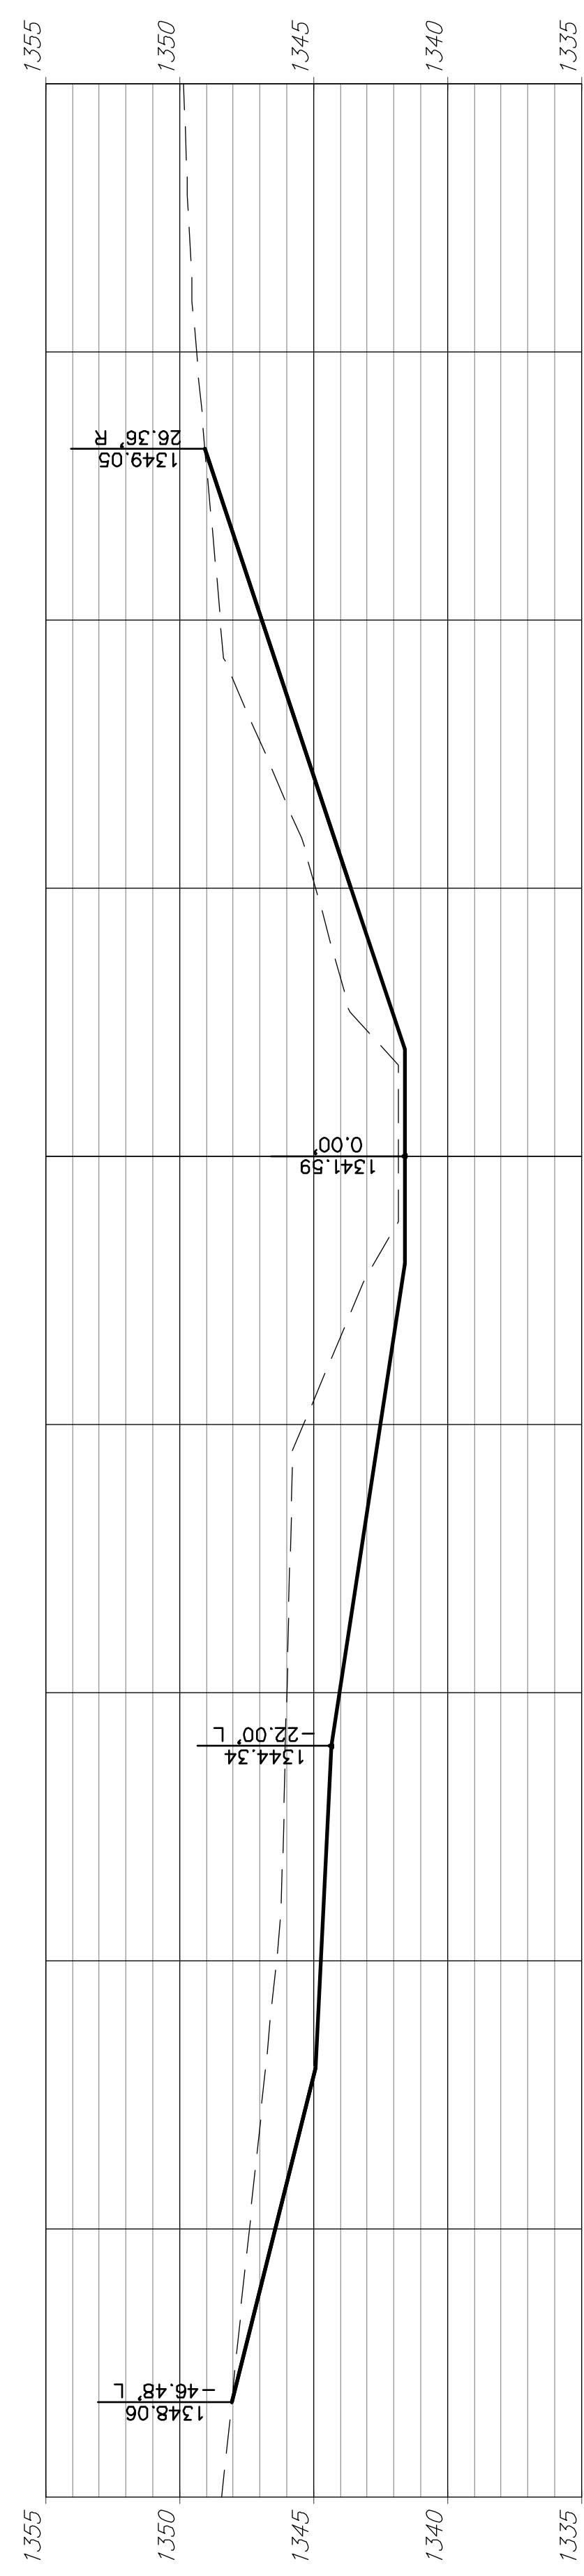

11+50.00

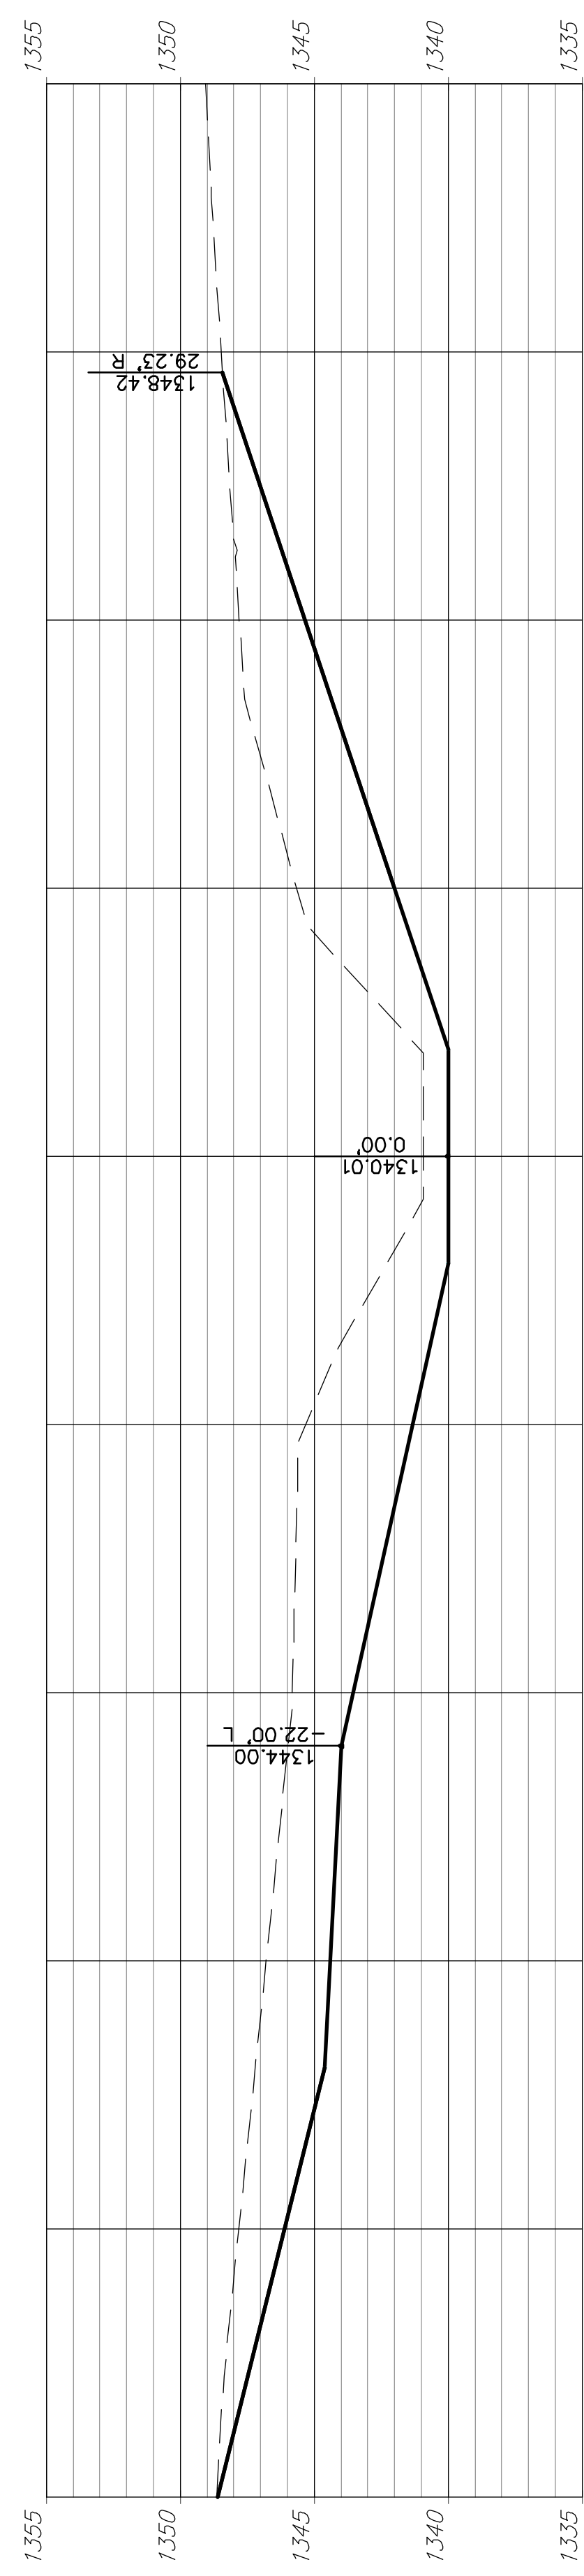

11+00.00

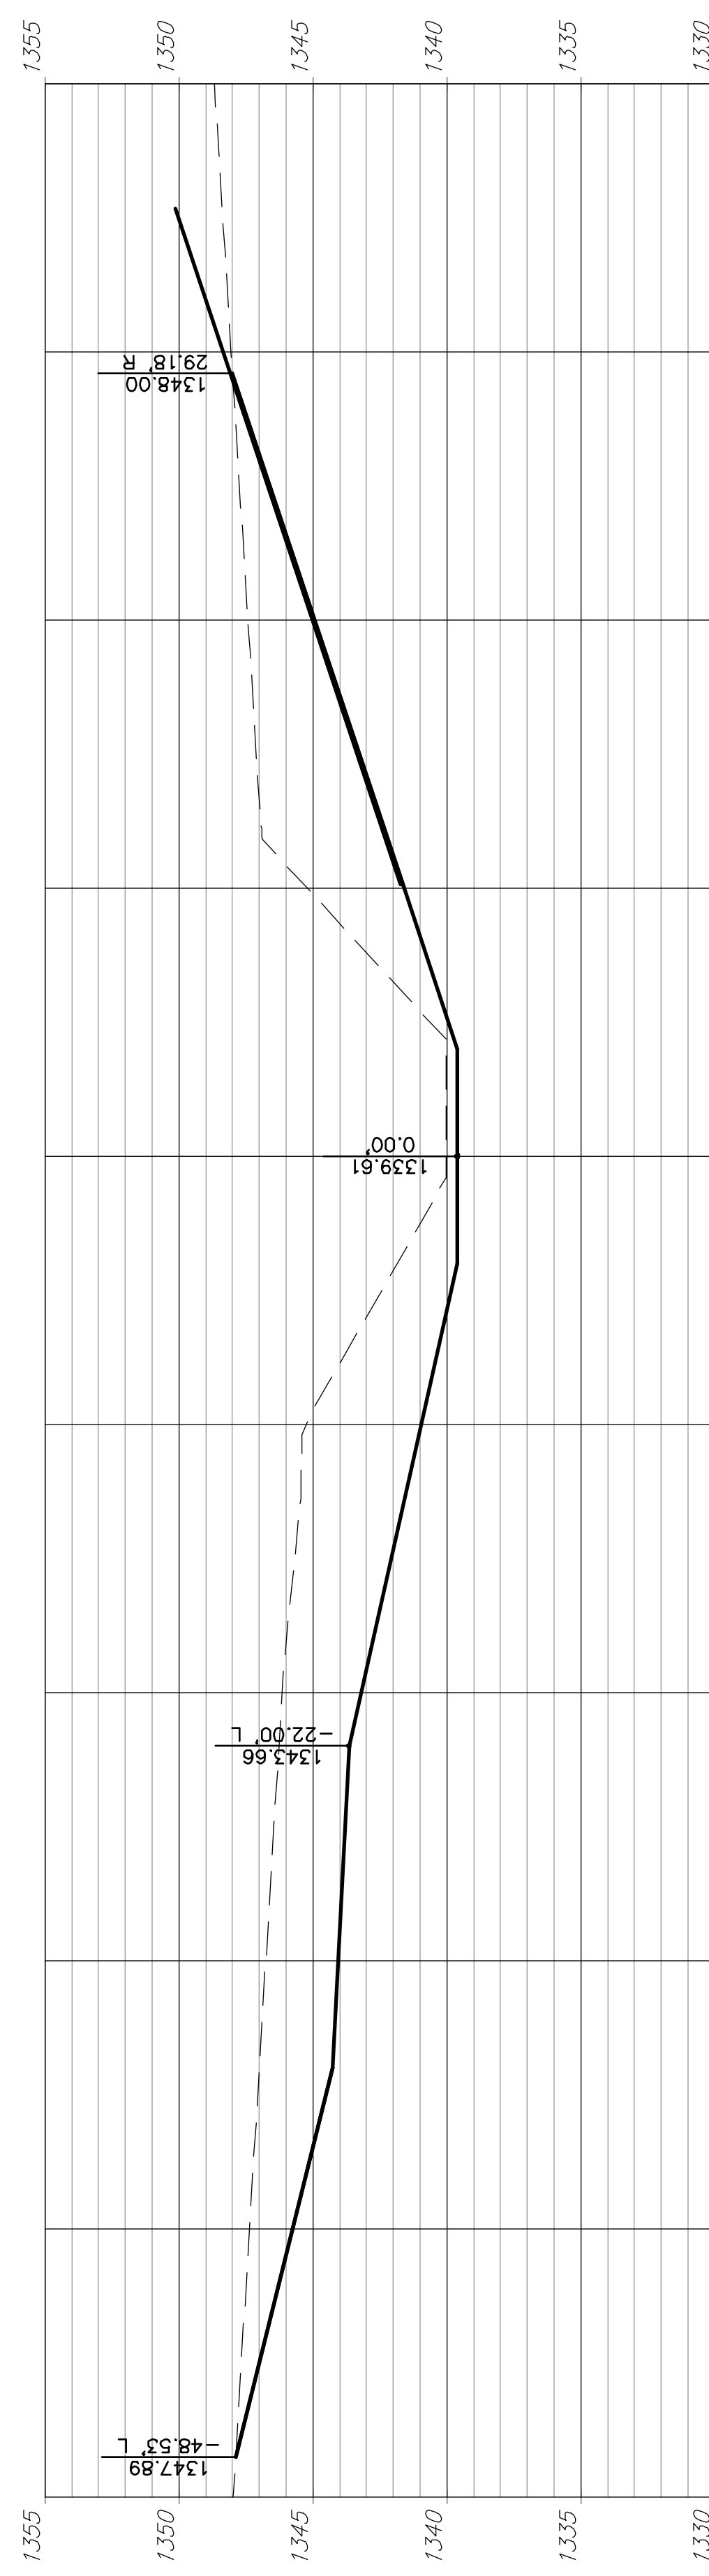

10+50.00

