


Proposed surfaces are shown as finished grades. Utilities shown are not guaranteed to be accurate or all inclusive. The Contractor is responsible for field-locating all utilities.

APPROVED	DESIGNED	DETAILED
DESIGN CK.	QUANTITIES	TRACE CK.
QUAN. CK.	TRACE CK.	TRACE CK.

SHEET NO. 48 TOTAL SHEETS 76

7450 W 130th St., Suite 400  
Overland Park, KS 66213  
(913) 491-9333

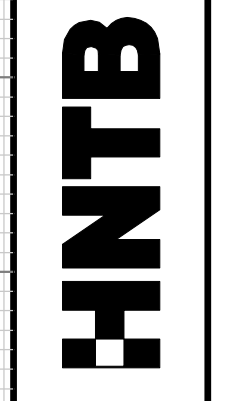


CITY OF WICHITA, KANSAS



BY: [Signature] DATE: [Blank]

NO.	DATE	REVISIONS
4		
3		
2		
1		

CROSS SECTIONS  
STA. 20+50 TO STA. 21+00

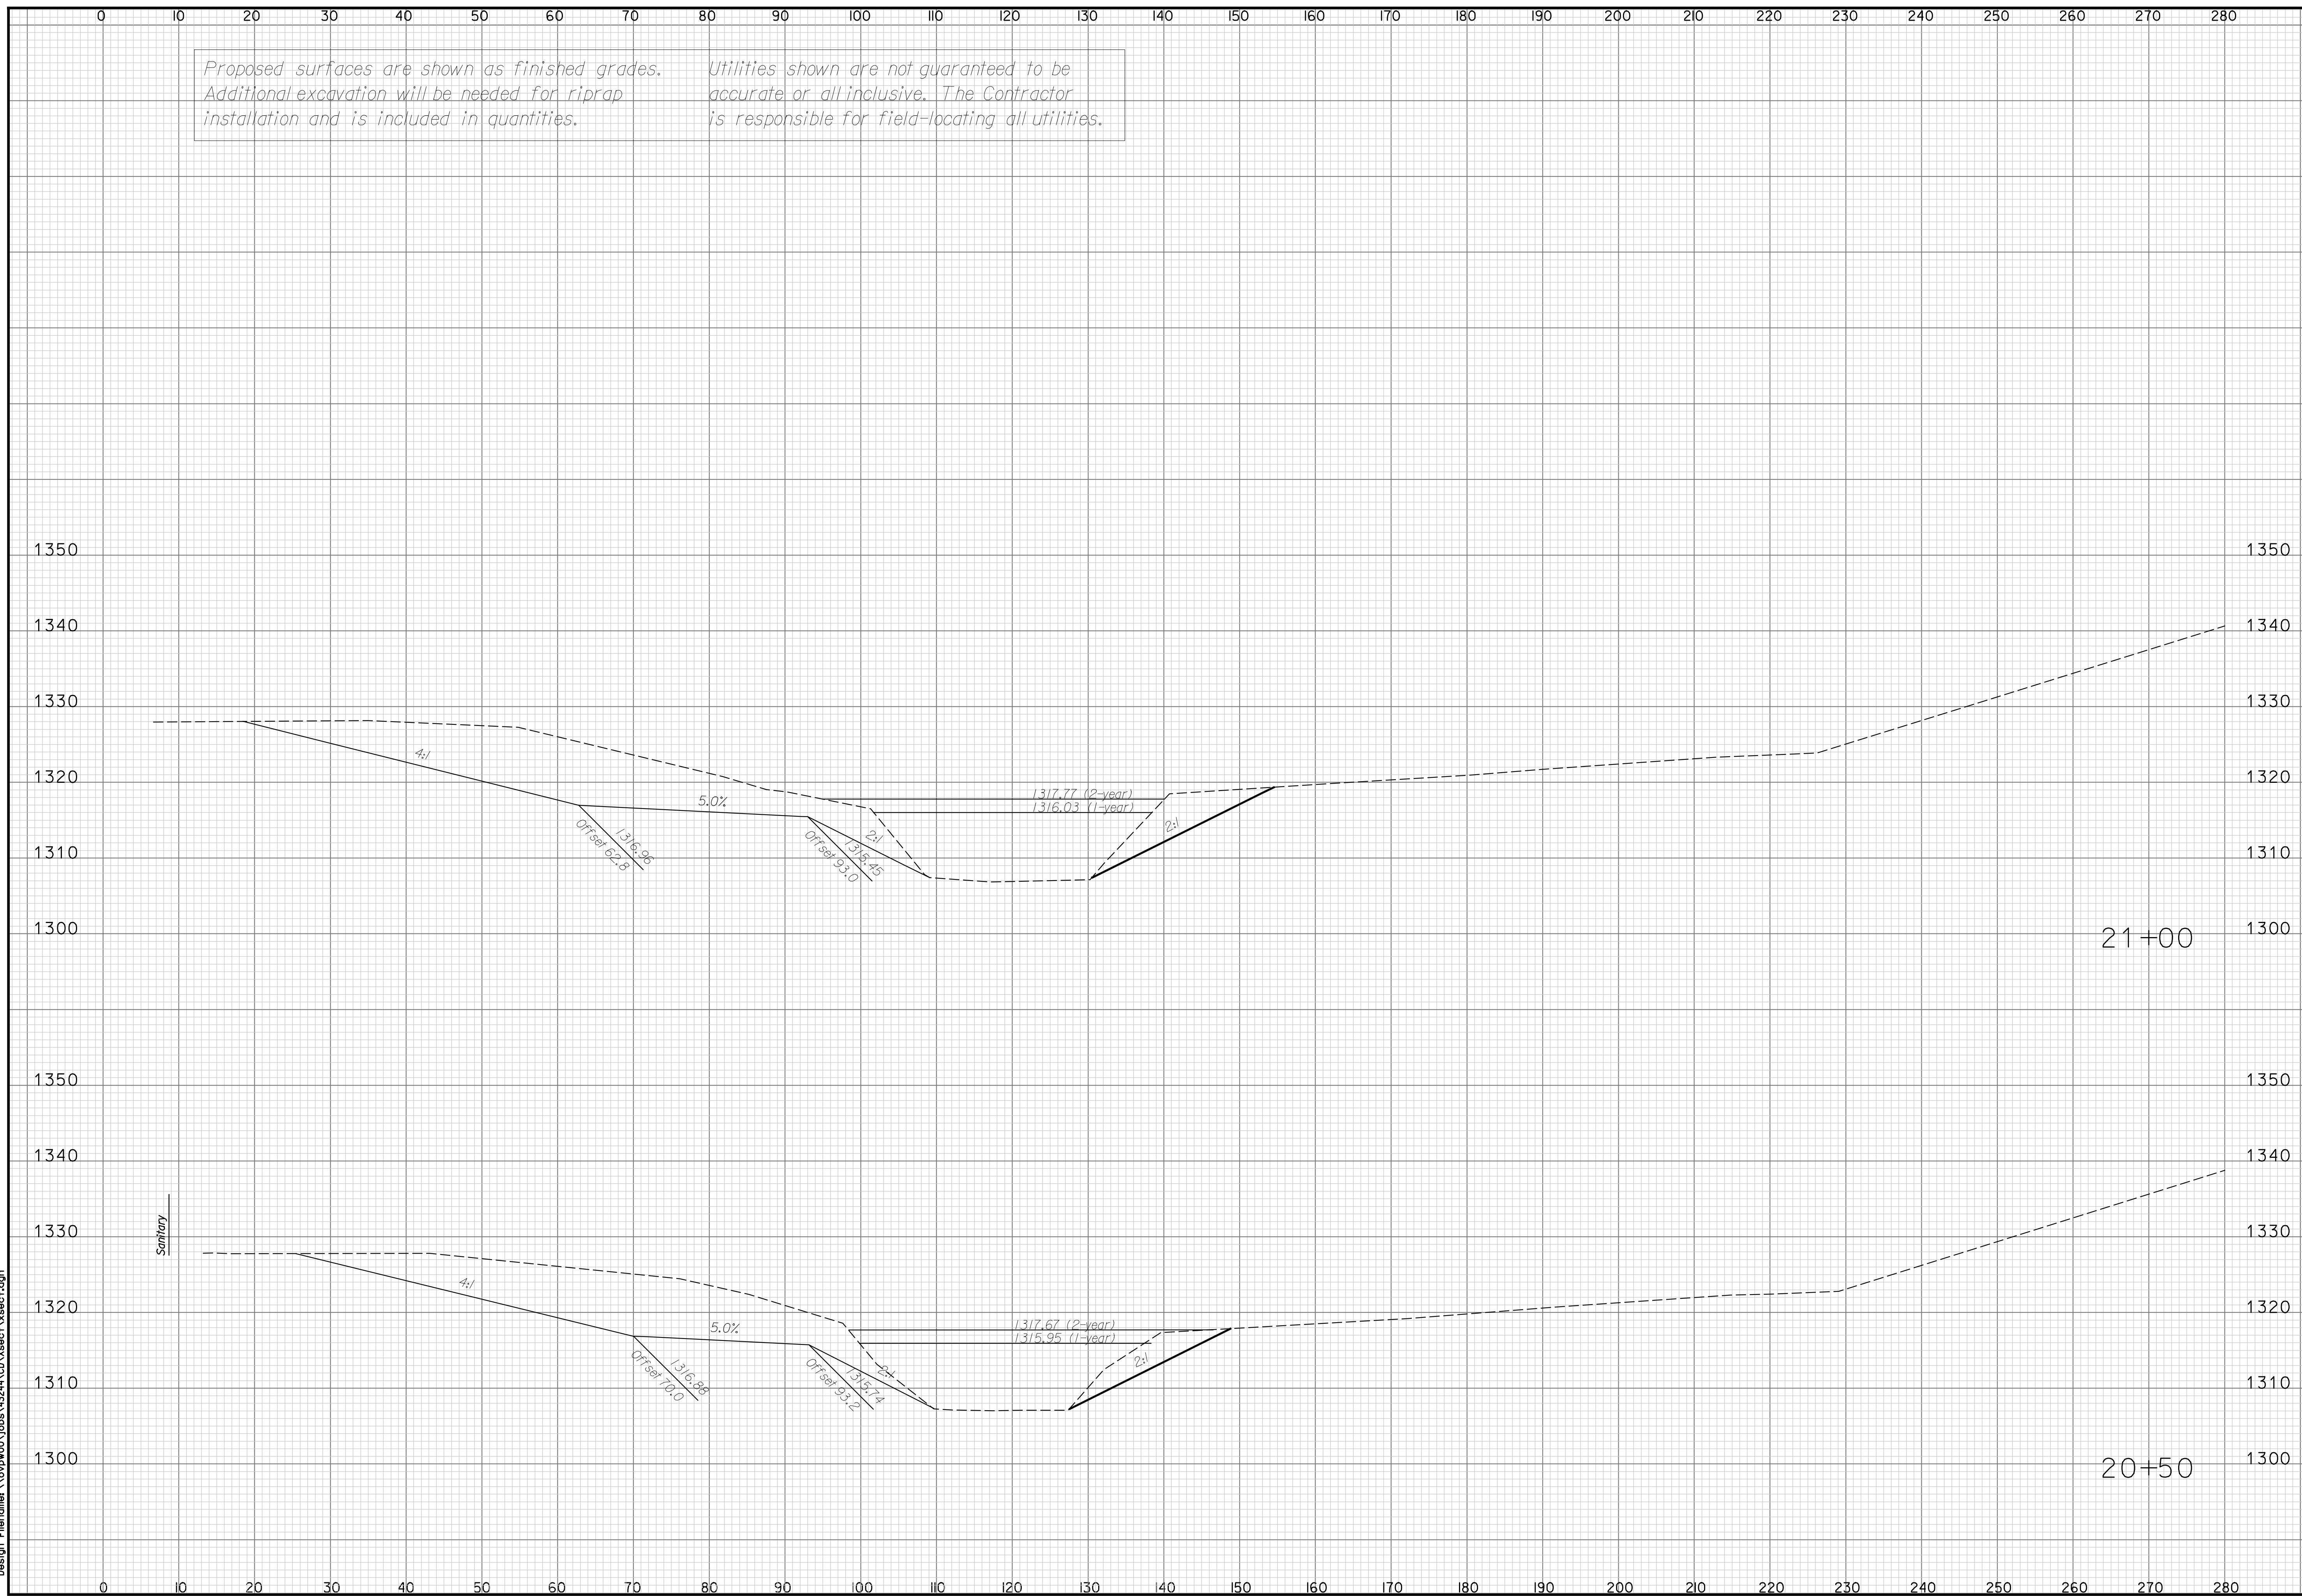

Plotted on Wednesday November 26, 2008 10:28 AM Model:\*\*\*\*\*P\_MODEL\*\*\*\*\*  
By: amestdagh Plot Scale: 9.8695881 Pen TabletFullsize.pen  
Design Filename: \\ovpww00\jobs\43244\CD\Xsect1\Xsect1.dgn

Design Filename: \\ovpww00\jobs\43244\CD\Xsect1\Xsect1.dgn