


Proposed surfaces are shown as finished grades. Additional excavation will be needed for riprap installation and is included in quantities.

Utilities shown are not guaranteed to be accurate or all-inclusive. The Contractor is responsible for field-locating all utilities.

APPROVED	DESIGNED	DETAILED
DESIGNED	DESIGN CK.	DETAIL CK.
QUANTITIES	TRACED	TRACE CK.
QUAN.CK.		

SHEET NO. 49 TOTAL SHEETS 76

7450 W 130th St., Suite 400  
Overland Park, KS 66213  
(913) 491-8333

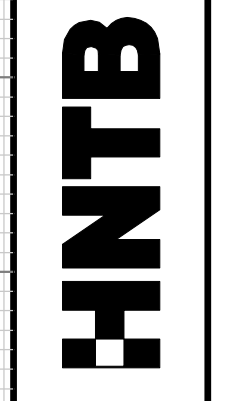


CITY OF WICHITA, KANSAS



BY: [Signature] DATE:

NO.	DATE	REVISIONS	BY	APP'D
4				
3				
2				
1				

CROSS SECTIONS  
STA. 21+50 TO STA. 22+00

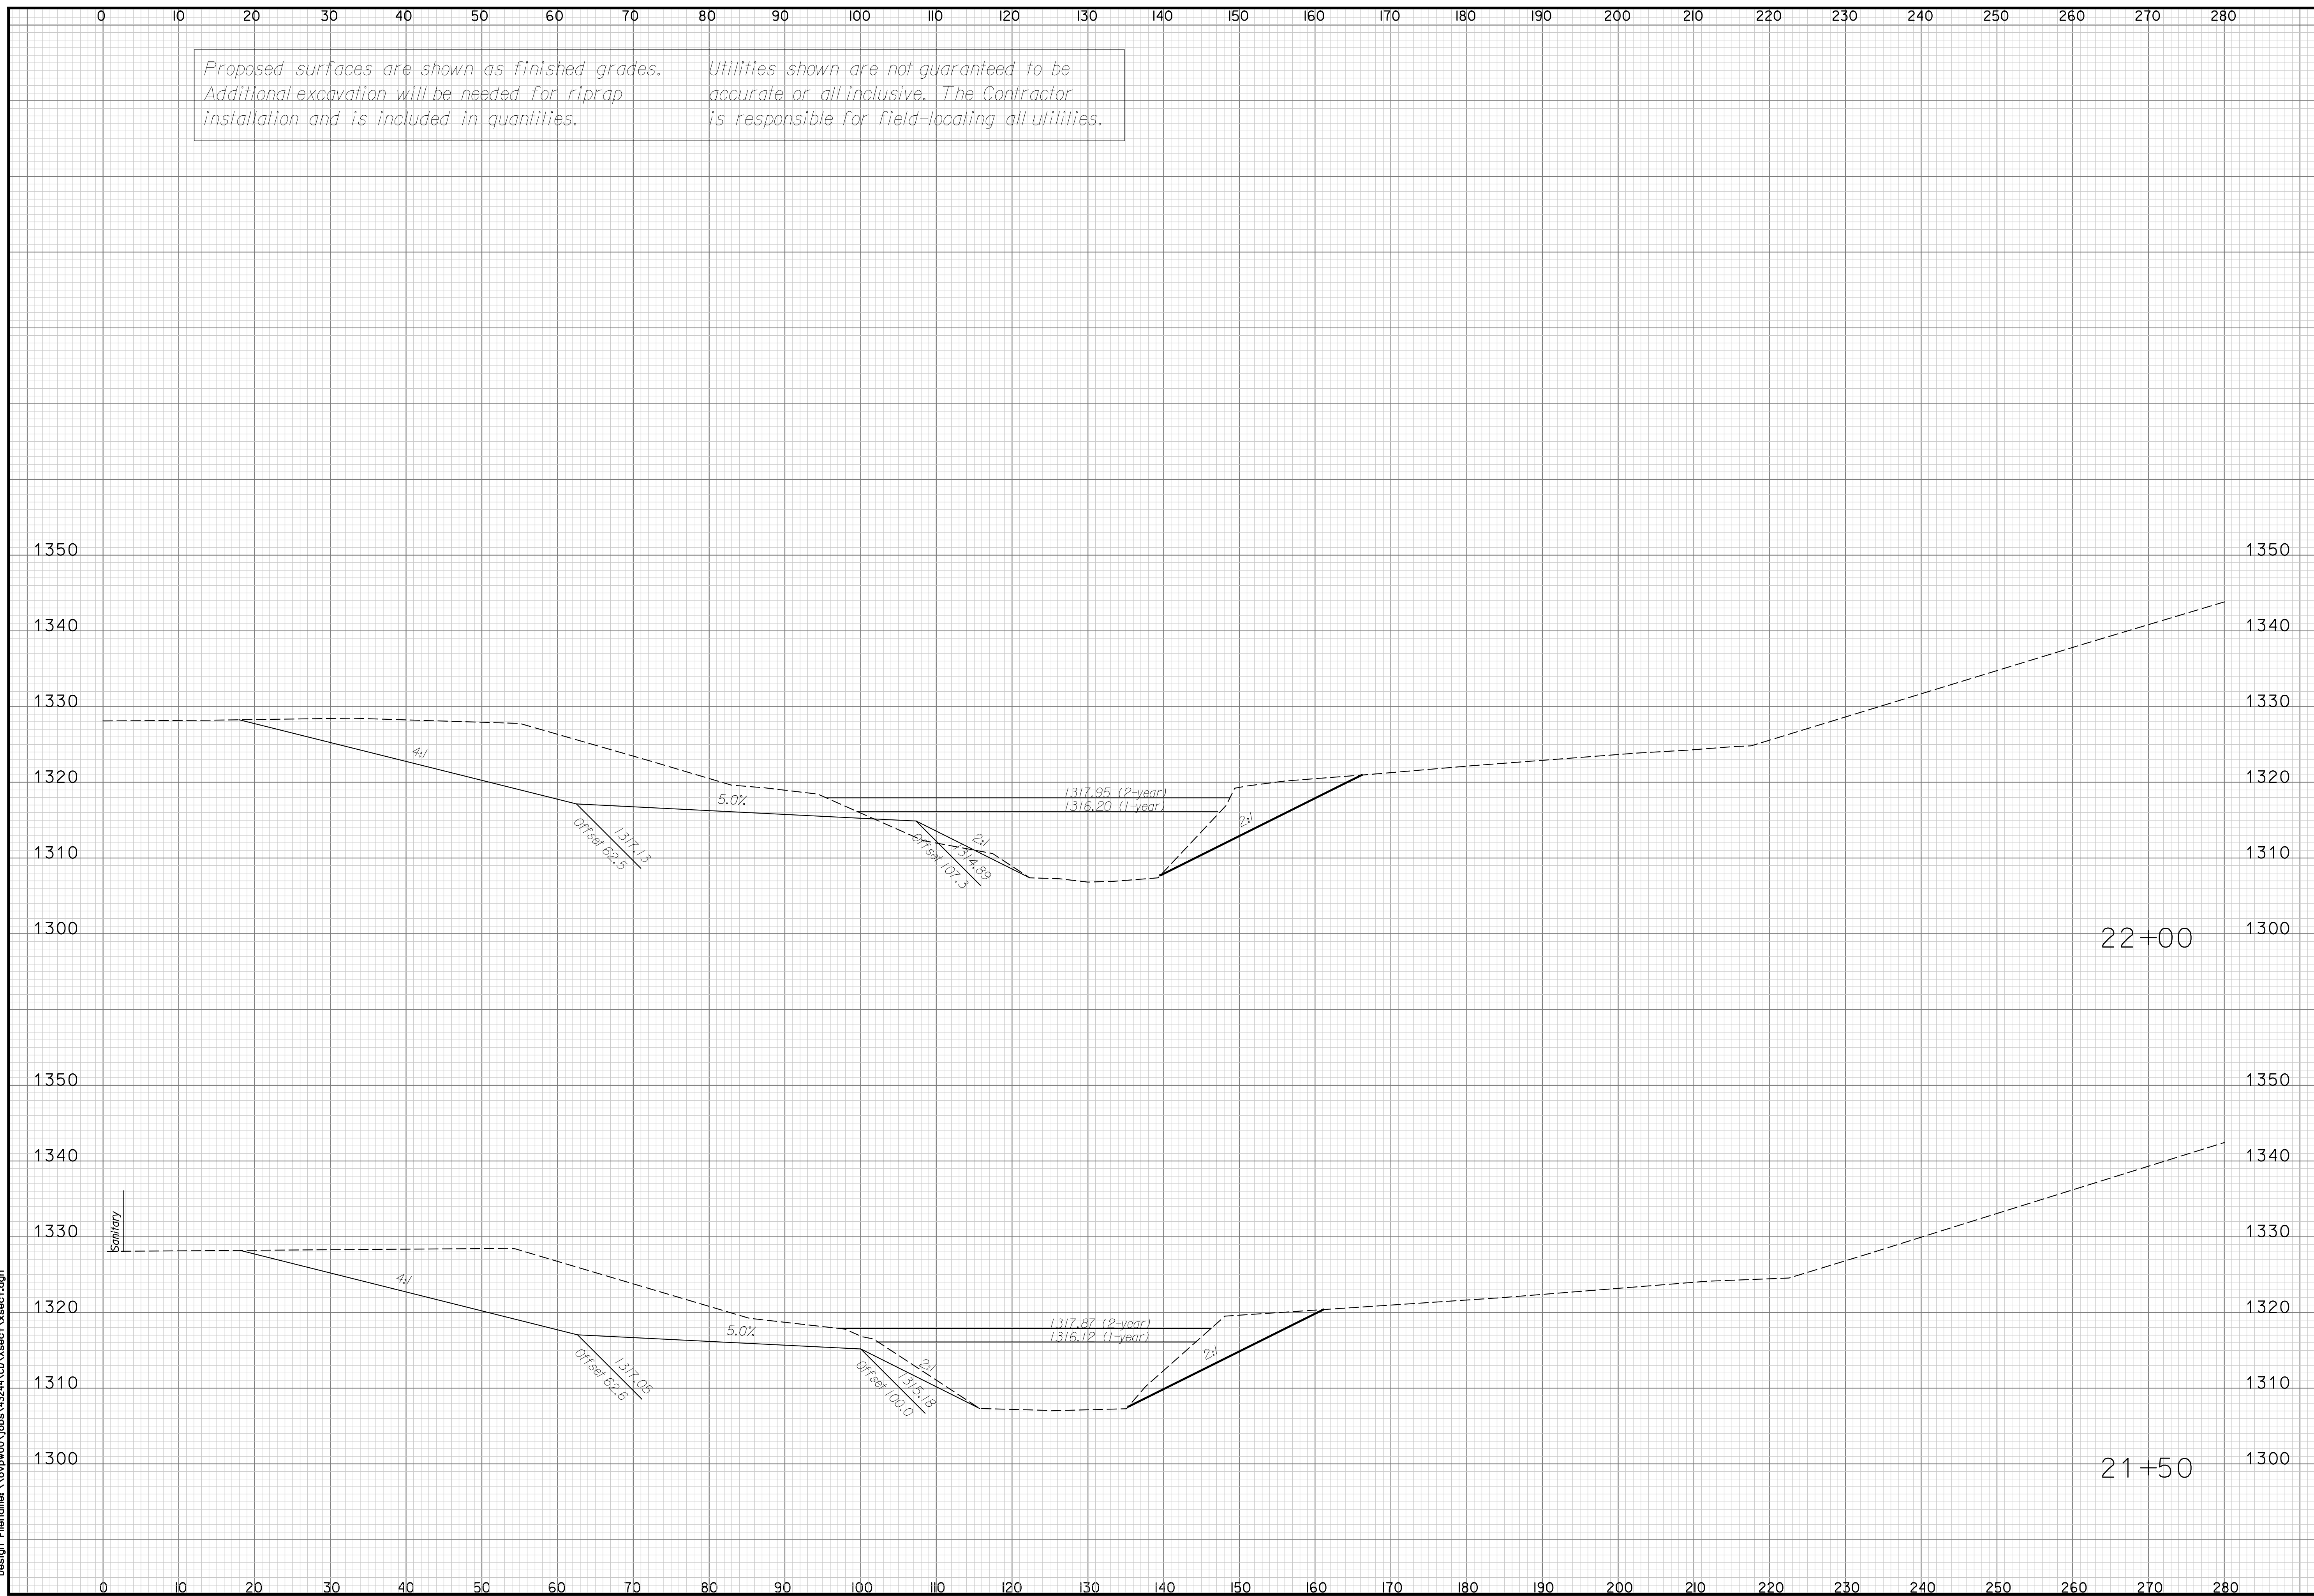

Plotted on Wednesday November 26, 2008 10:28 AM Model:\*\*\*\*\*P\_MODEL\*\*\*\*\*  
By: amestdagh Plot Scale: 9.8695881 Pen Table:Fullsize.pen  
Design Filename: \\ovpww00\jobs\43244\CD\Xsect1\Xsect1.dgn

Design Filename: \\ovpww00\jobs\43244\CD\Xsect1\Xsect1.dgn