


Proposed surfaces are shown as finished grades.
Additional excavation will be needed for riprap
installation and is included in quantities.

Utilities shown are not guaranteed to be
accurate or all-inclusive. The Contractor
is responsible for field-locating all utilities.

APPROVED	DESIGNED	DETAILED
DESIGNED	QUANTITIES	TRACE
QUANTITIES	TRACE	TRACE
TRACE	TRACE	TRACE

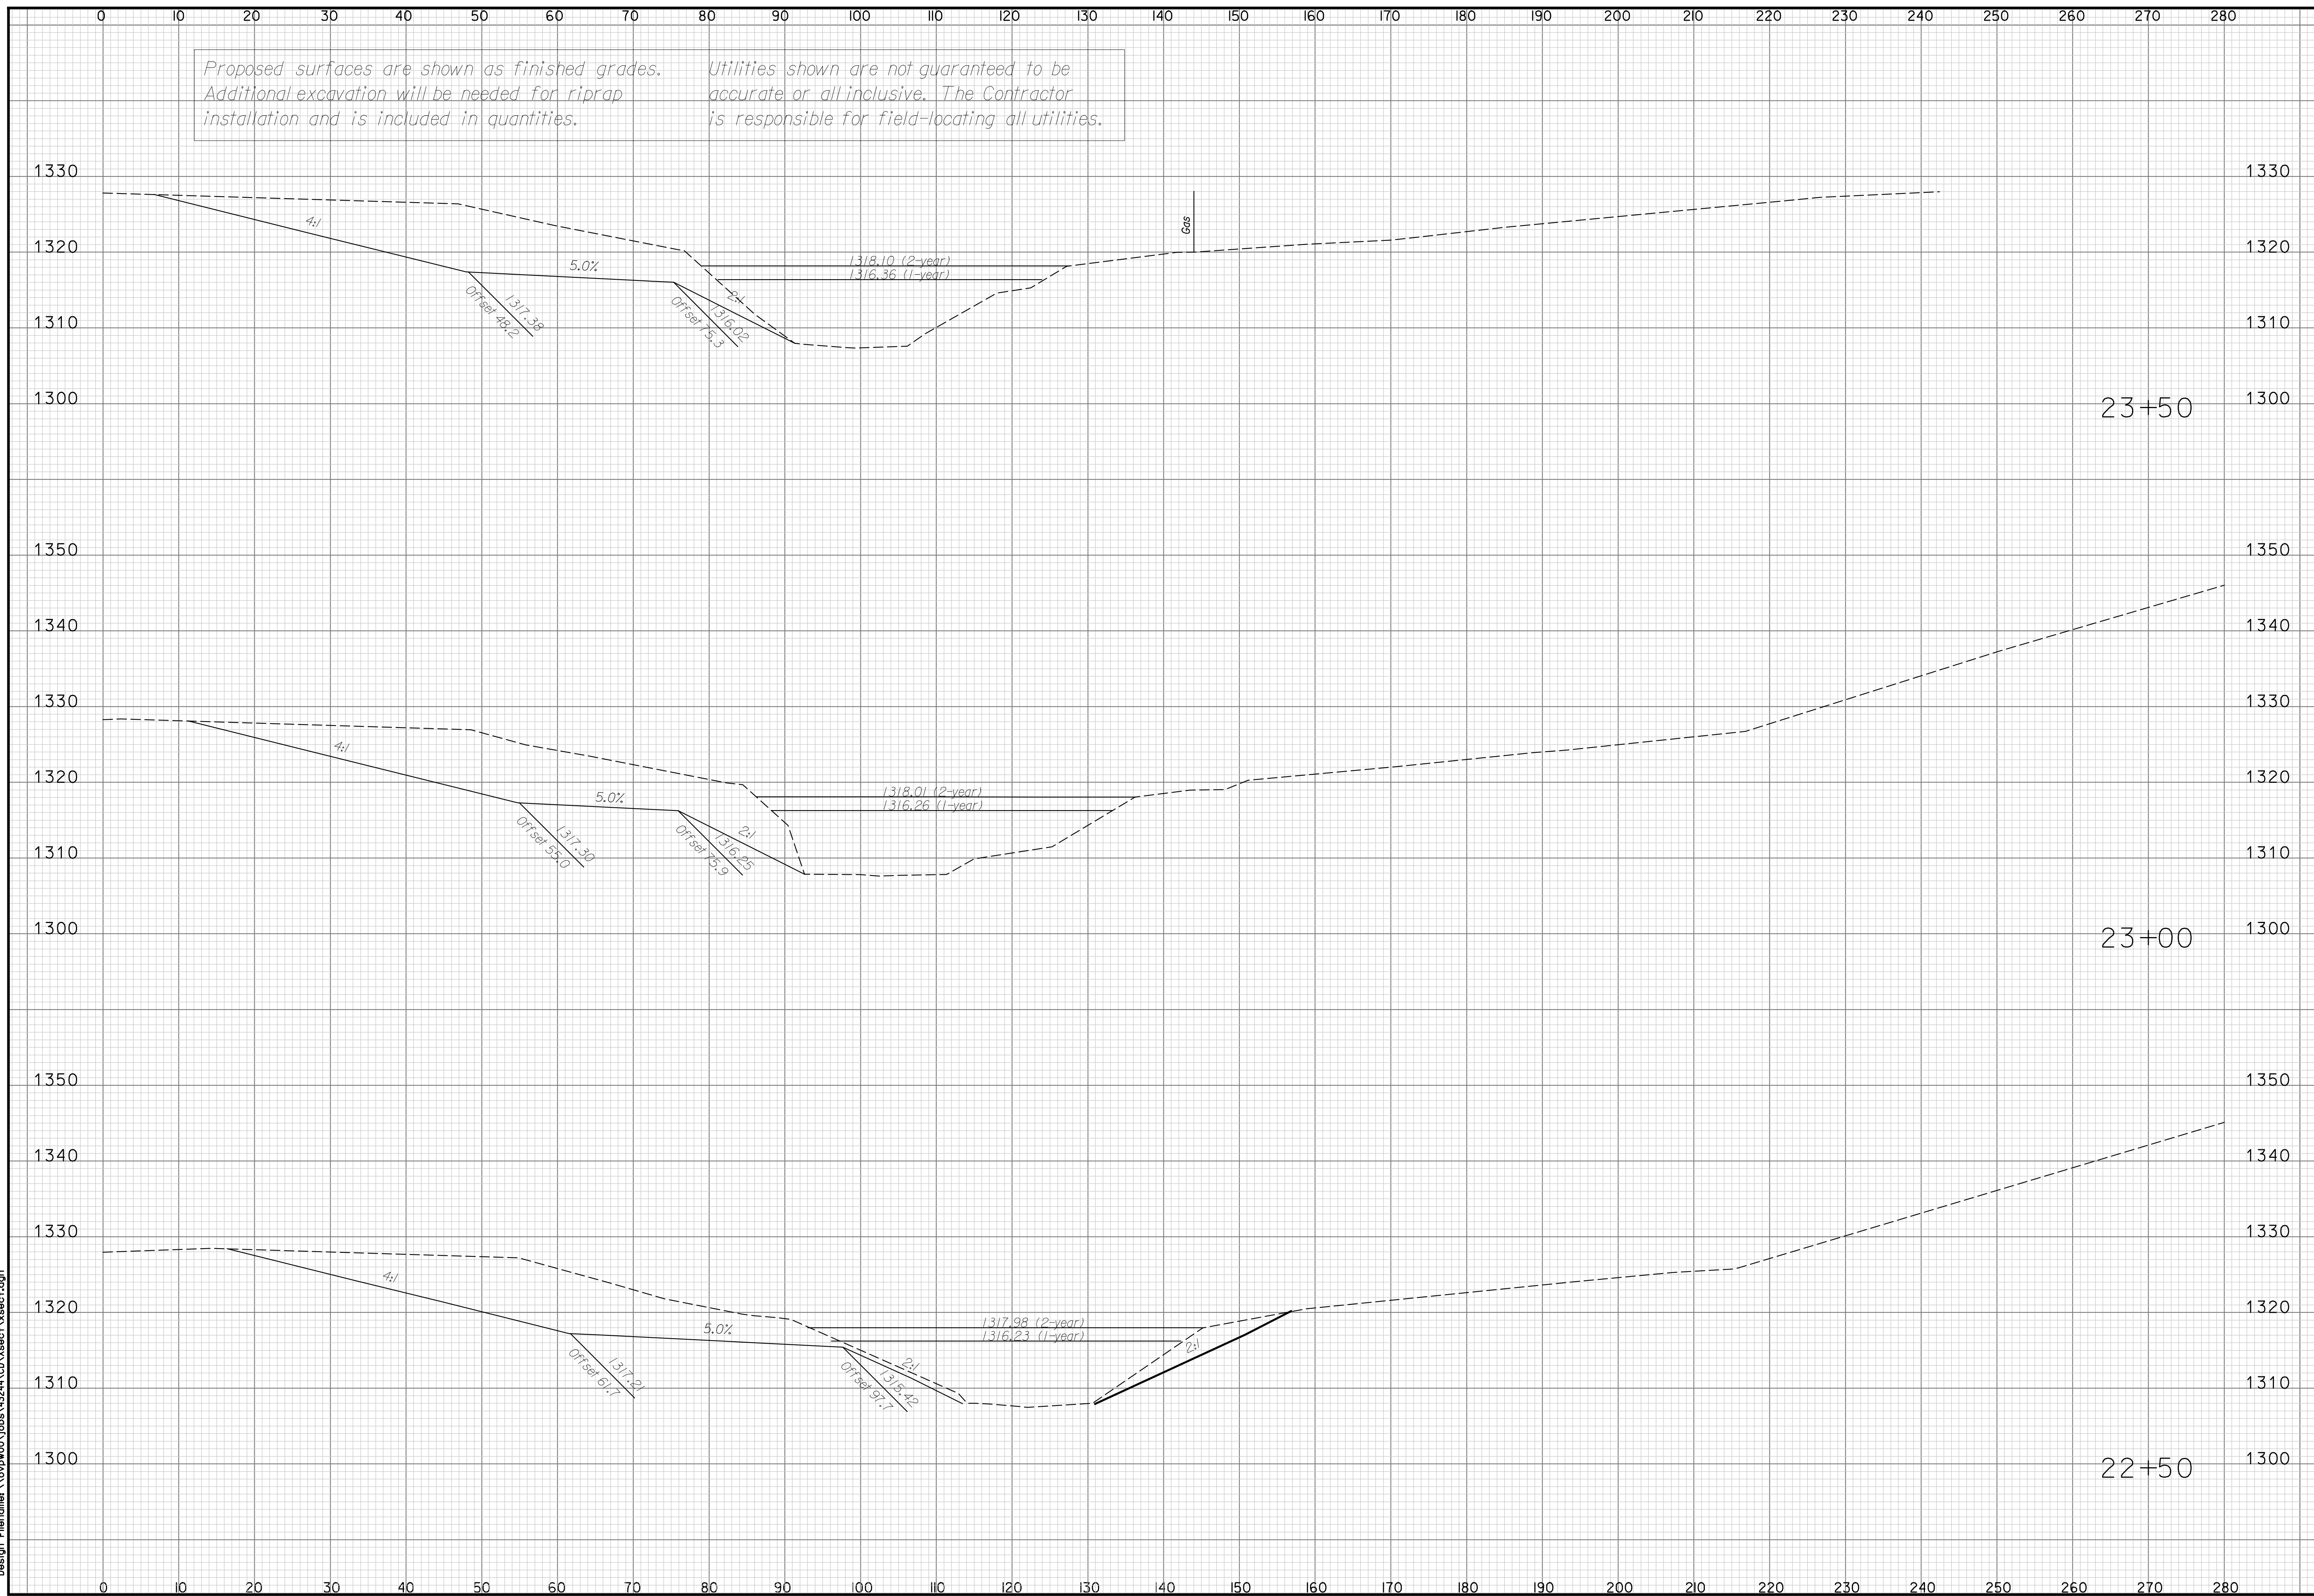

Plotted on Wednesday November 26, 2008 10:28 AM Model:*****P_MODEL*****
By: amestdagh Plot Scale: 9.8695881 Pen TabletFullsize.pen
Design Filename: \\ovpww00\jobs\43244\CD\Xsect\Xsect.dgn

SHEET NO.	50	TOTAL SHEETS	76
7450 W 130th St., Suite 400 Overland Park, KS 66213 (913) 491-8333			
HNTB			
CITY OF WICHITA, KANSAS			
WICHITA			
NO. DATE BY APPD			
4			
3			
2			
1			
REVISIONS			
CROSS SECTIONS STA. 22 + 50 TO STA. 23 + 50			
Design Filename: \\ovpww00\jobs\43244\CD\Xsect\Xsect.dgn			