


Proposed surfaces are shown as finished grades. Utilities shown are not guaranteed to be accurate or all-inclusive. The Contractor is responsible for field-locating all utilities.

|            |            |            |
|------------|------------|------------|
| APPROVED   | DESIGNED   | DETAILED   |
| DESIGNED   | DESIGN CK. | DETAIL CK. |
| QUANTITIES | TRACED     | TRACE CK.  |
| QUAN.CK.   |            |            |

|           |              |
|-----------|--------------|
| SHEET NO. | TOTAL SHEETS |
| 55        | 76           |

7450 W 130th St., Suite 400  
Overland Park, KS 66213  
(913) 491-8933

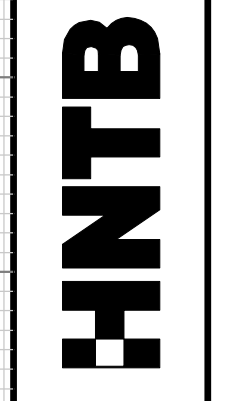

CITY OF  
WICHITA, KANSAS




|     |      |    |       |
|-----|------|----|-------|
| NO. | DATE | BY | APPD. |
| 4   |      |    |       |
| 3   |      |    |       |
| 2   |      |    |       |
| 1   |      |    |       |

| REVISIONS |  |  |  |
|-----------|--|--|--|
|           |  |  |  |
|           |  |  |  |
|           |  |  |  |

|  |  |  |  |
|--|--|--|--|
|  |  |  |  |
|  |  |  |  |
|  |  |  |  |
|  |  |  |  |

CROSS SECTIONS  
STA. 28+50 TO STA. 29+00

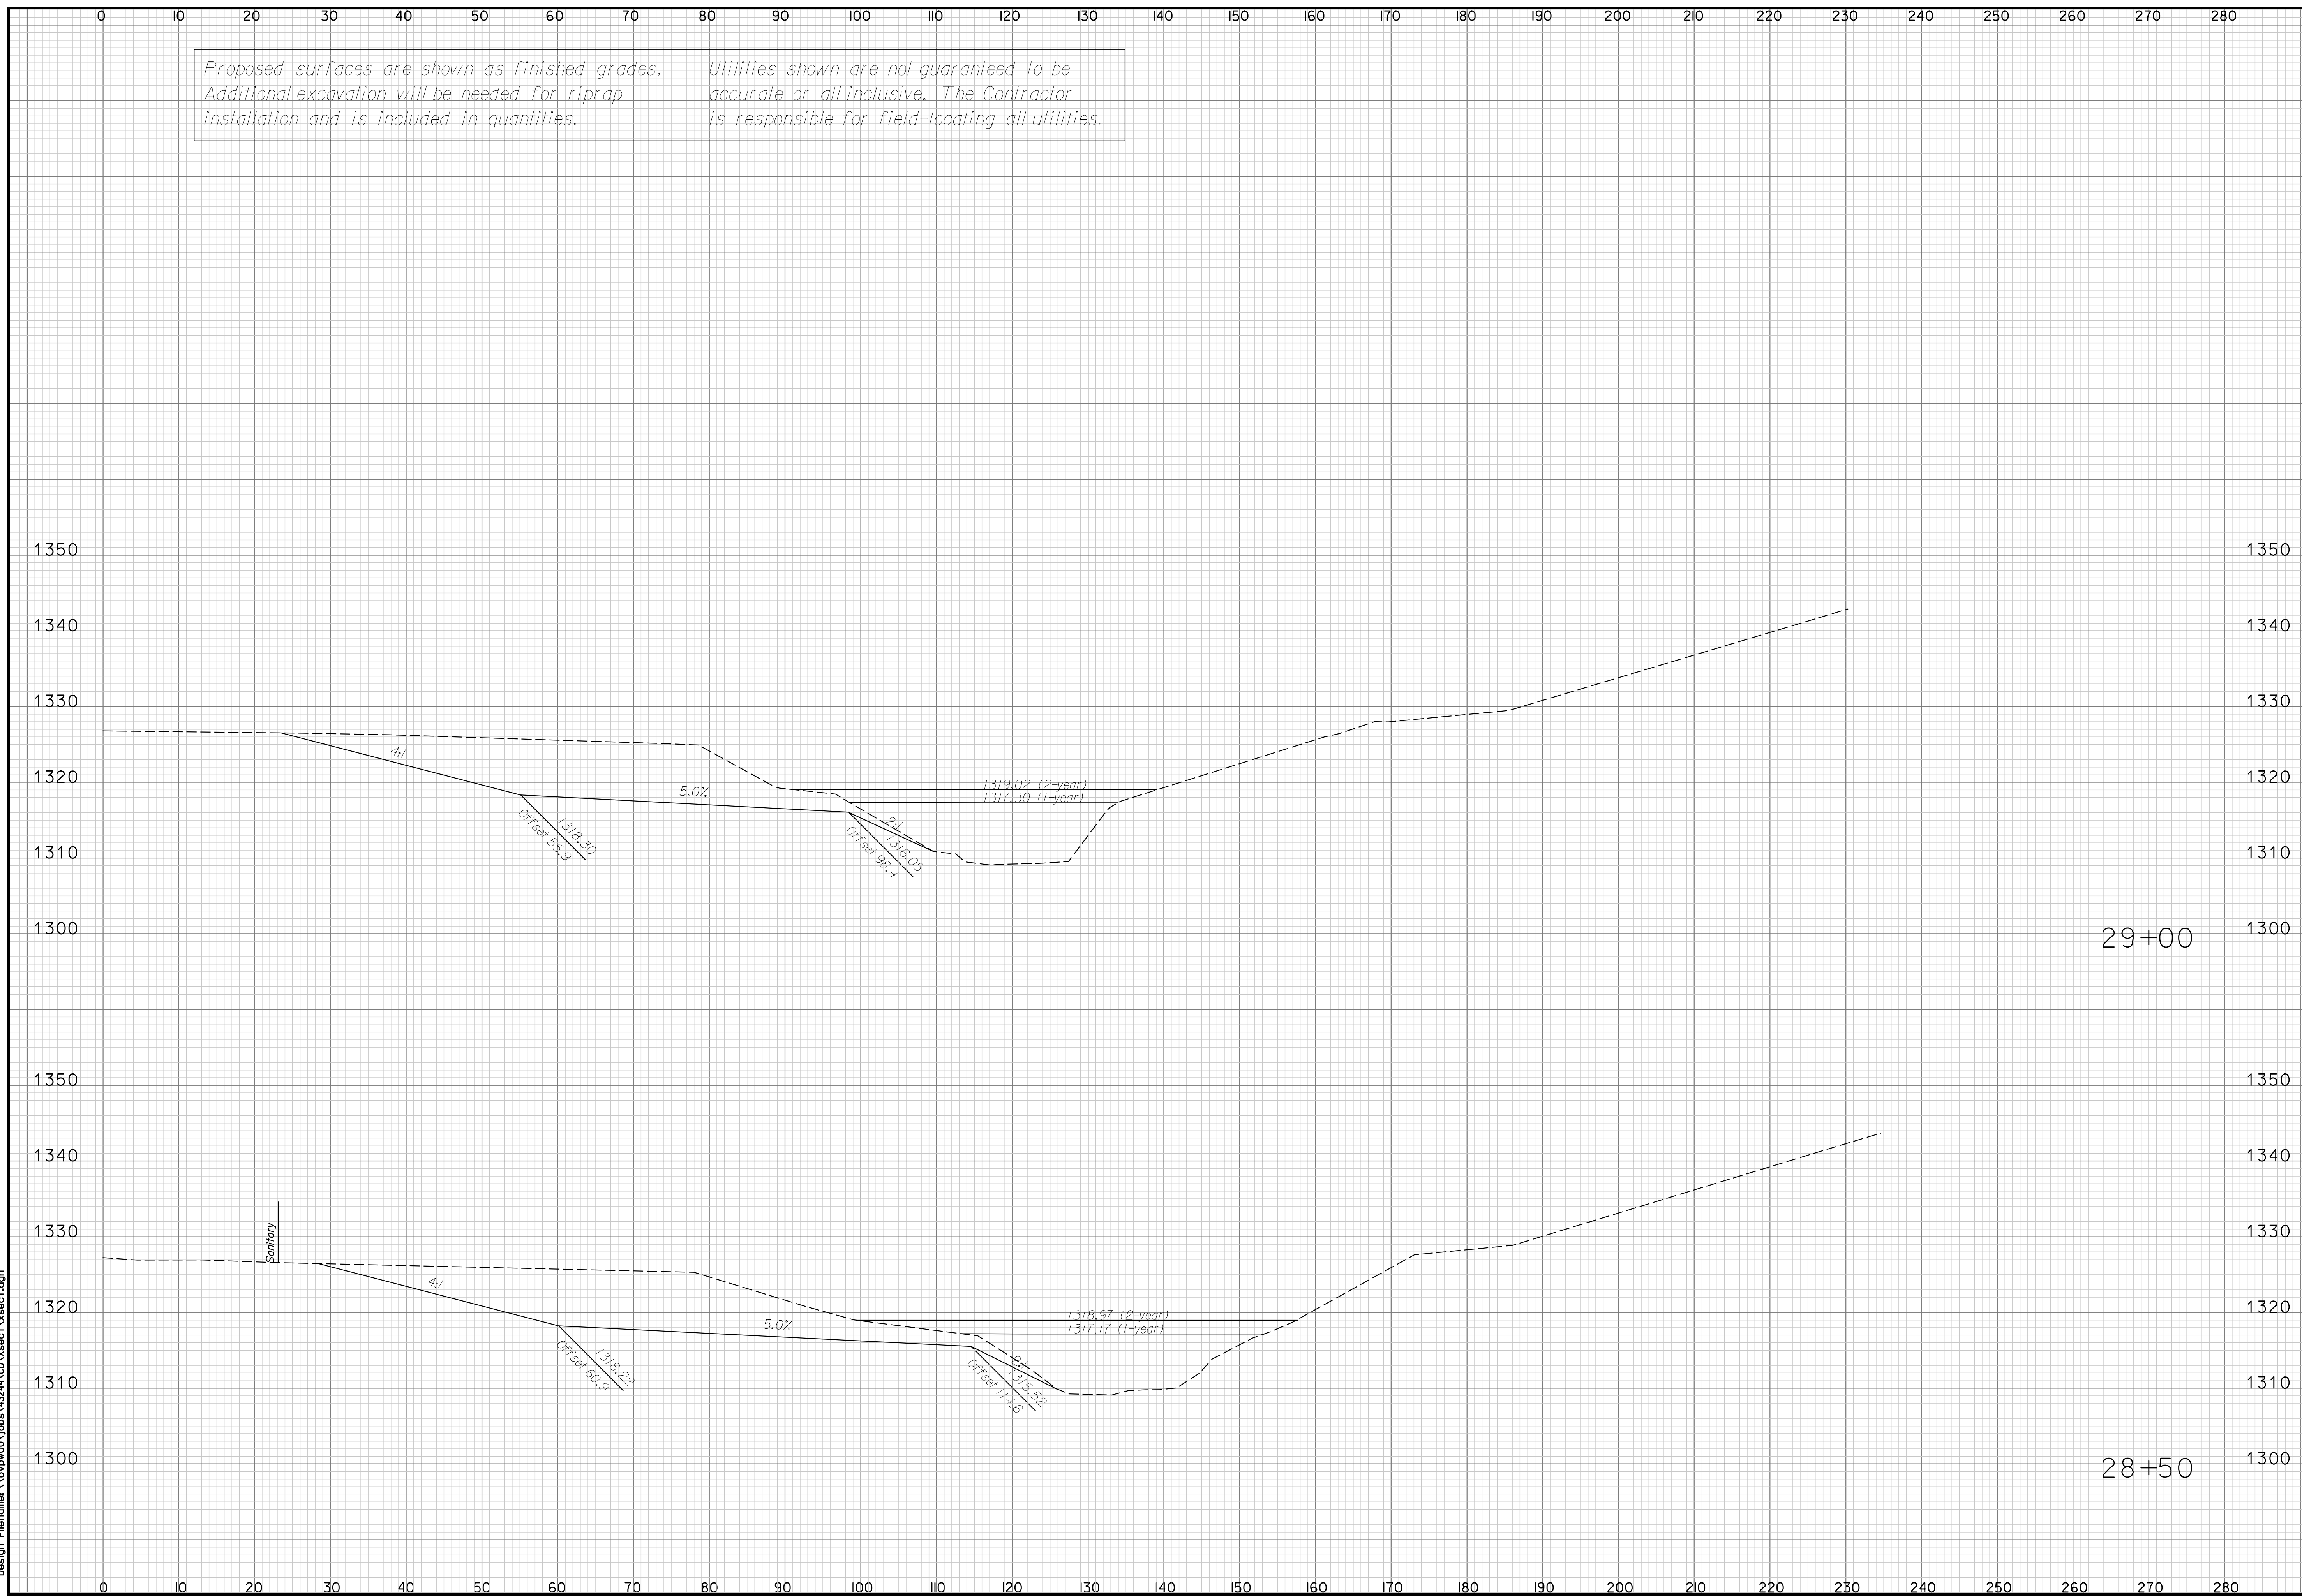

Plotted on Wednesday November 26, 2008 10:28 AM Model:\*\*\*\*\*P\_MODEL\*\*\*\*\*  
By: amestdagh Plot Scale: 9.8695881 Pen Table:Fullsize.pen  
Design Filename: \\ovpww00\jobs\43244\CD\Xsect1.xsect.dgn

Design Filename: \\ovpww00\jobs\43244\CD\Xsect1.xsect.dgn