


APPROVED	DESIGNED	DETAILED
DESIGN CK.	QUANTITIES	TRACE CK.
QUAN. CK.	TRACE CK.	TRACE CK.

Proposed surfaces are shown as finished grades. Additional excavation will be needed for riprap installation and is included in quantities.

Utilities shown are not guaranteed to be accurate or all-inclusive. The Contractor is responsible for field-locating all utilities.

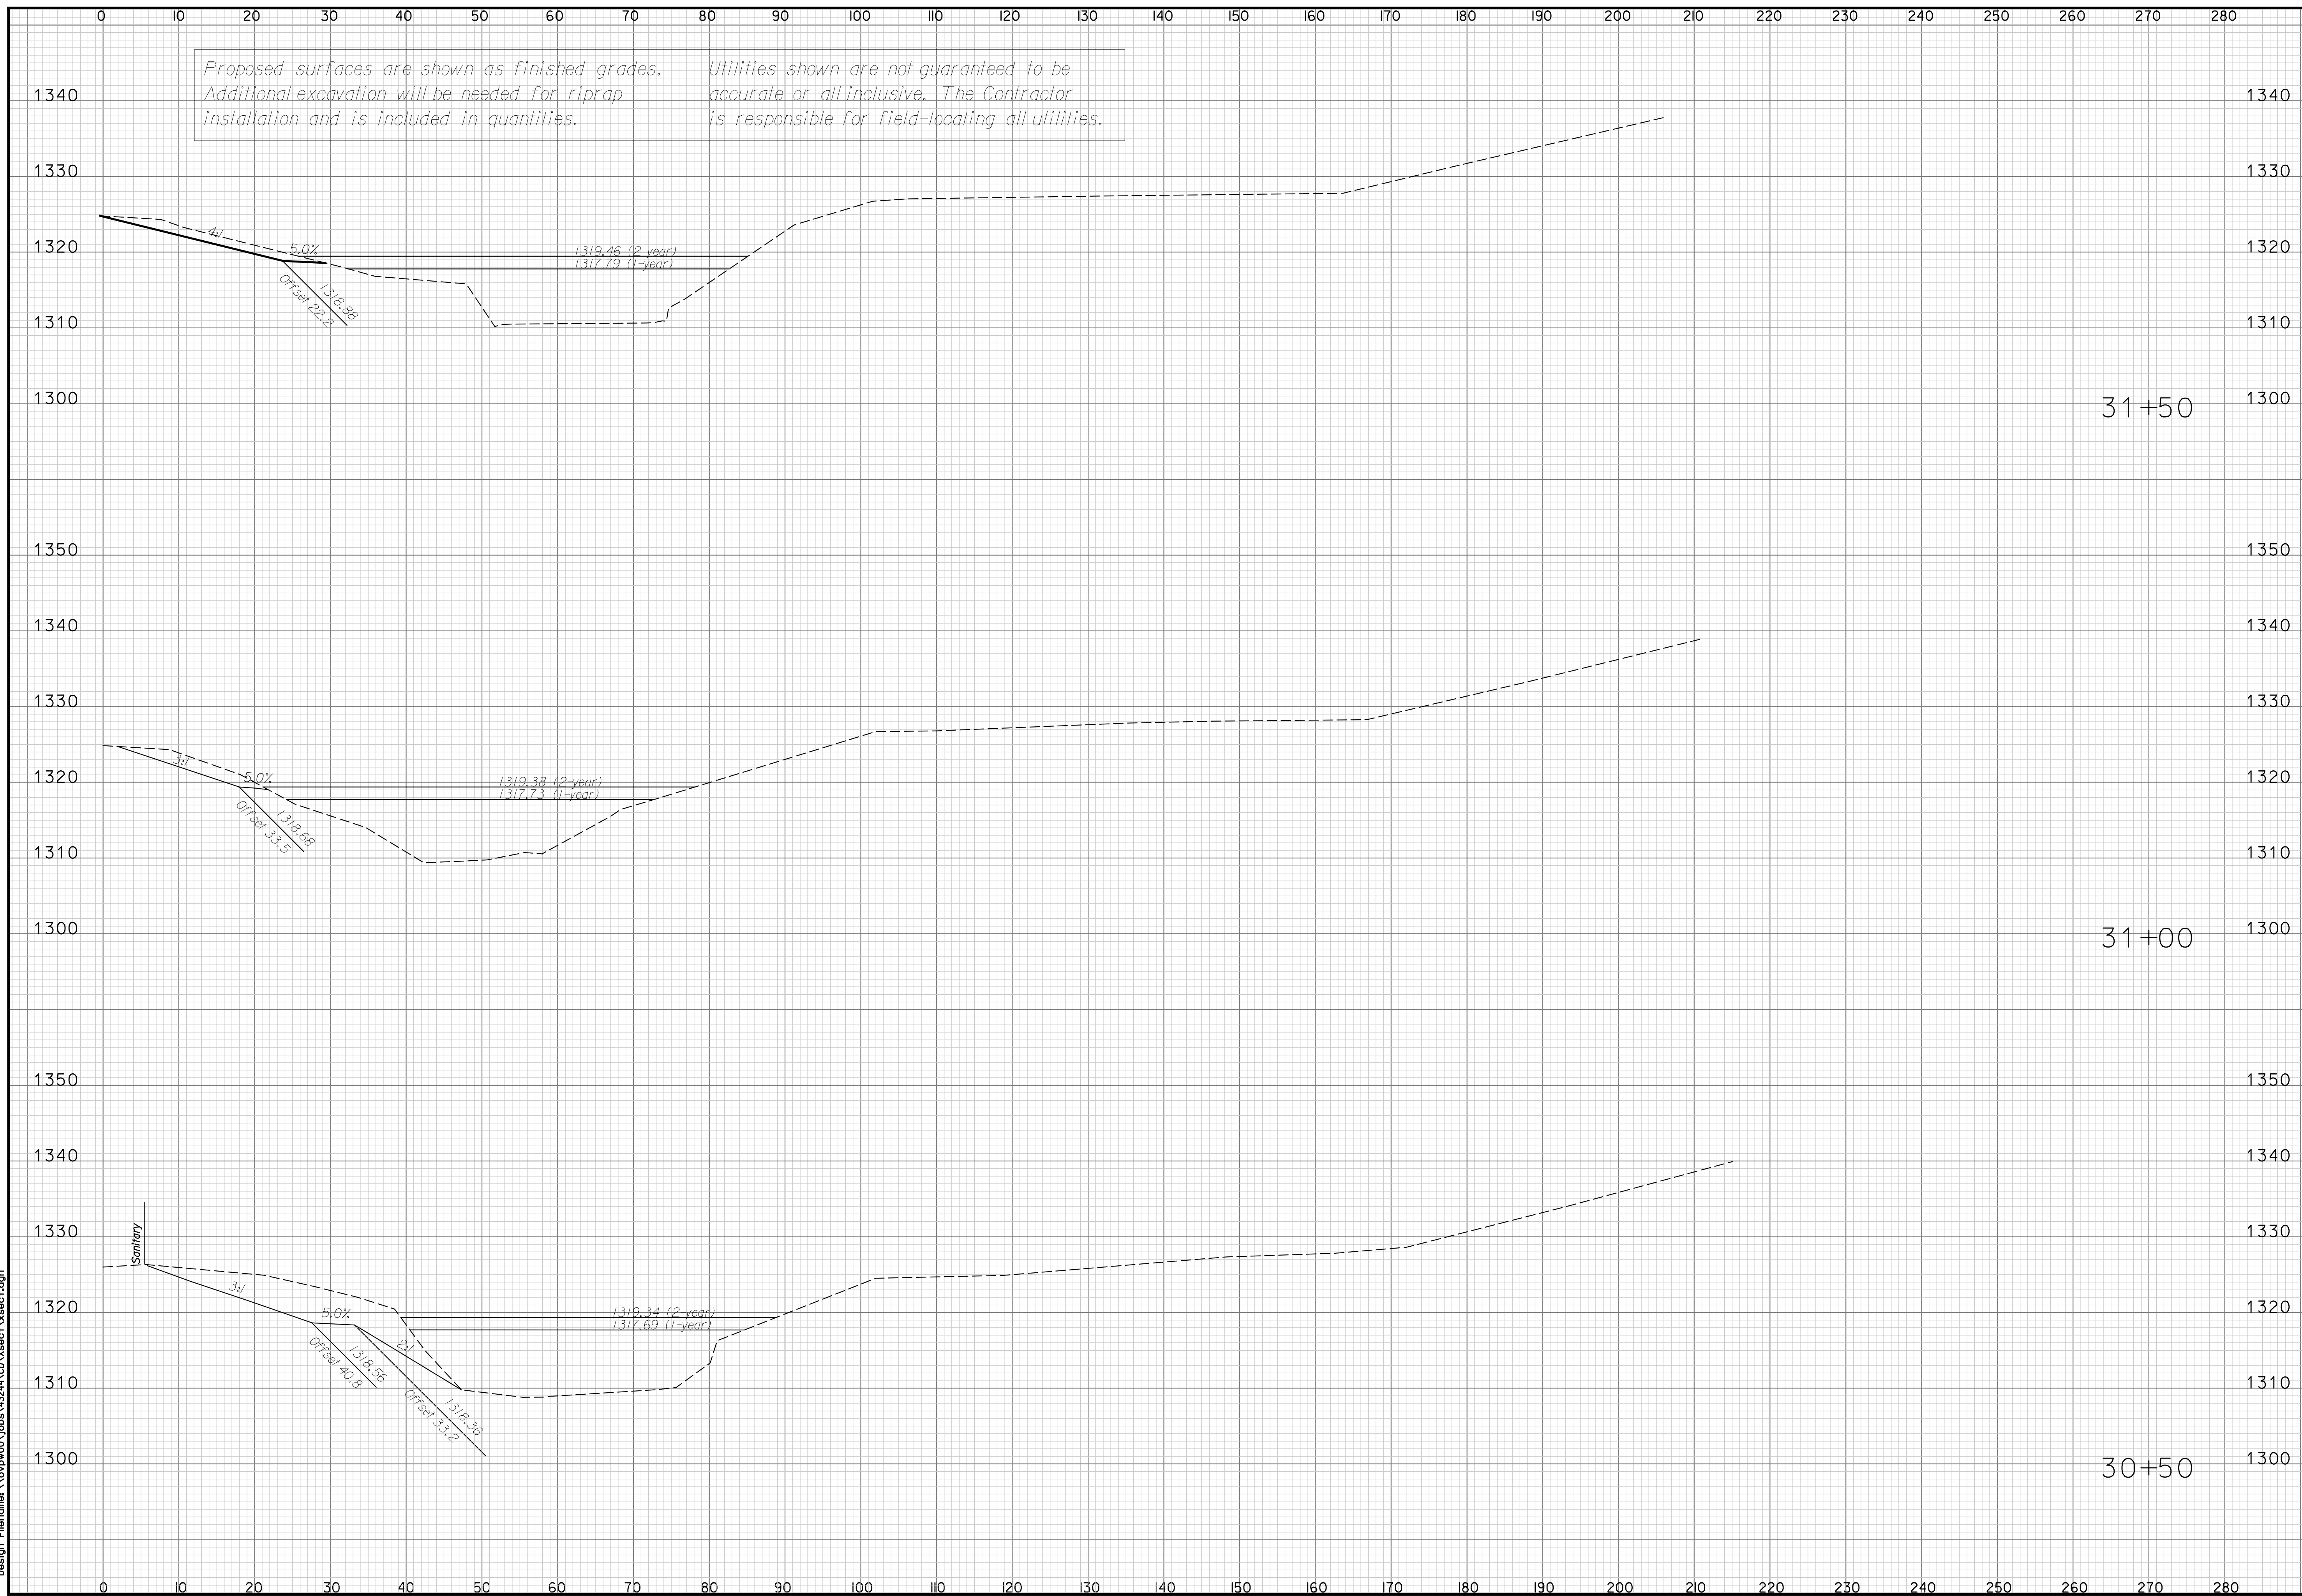

Plotted on Wednesday November 26, 2008 10:28 AM Model:\*\*\*\*\*P\_MODEL\*\*\*\*\*  
 By: amestdagh Plot Scale: 9.8695881 Pen Table: FullSize.pen  
 Design Filename: \\ovpww00\jobs\43244\CD\Xsect1\Xsect1.dgn

SHEET NO.	57	TOTAL SHEETS	76
HNTB 7450 W 130th St., Suite 400 Overland Park, KS 66213 (913) 491-8333			
CITY OF WICHITA, KANSAS			
CROSS SECTIONS STA. 30 + 50 TO STA. 31 + 50			
NO.	DATE	BY	APPROVED
4			
3			
2			
1			