


Proposed surfaces are shown as finished grades. Additional excavation will be needed for riprap installation and is included in quantities.

Utilities shown are not guaranteed to be accurate or all-inclusive. The Contractor is responsible for field-locating all utilities.


APPROVED	DESIGNED	DETAILED
DESIGN CK.	QUANTITIES	TRACE CK.
QUAN.CK.	TRACE CK.	

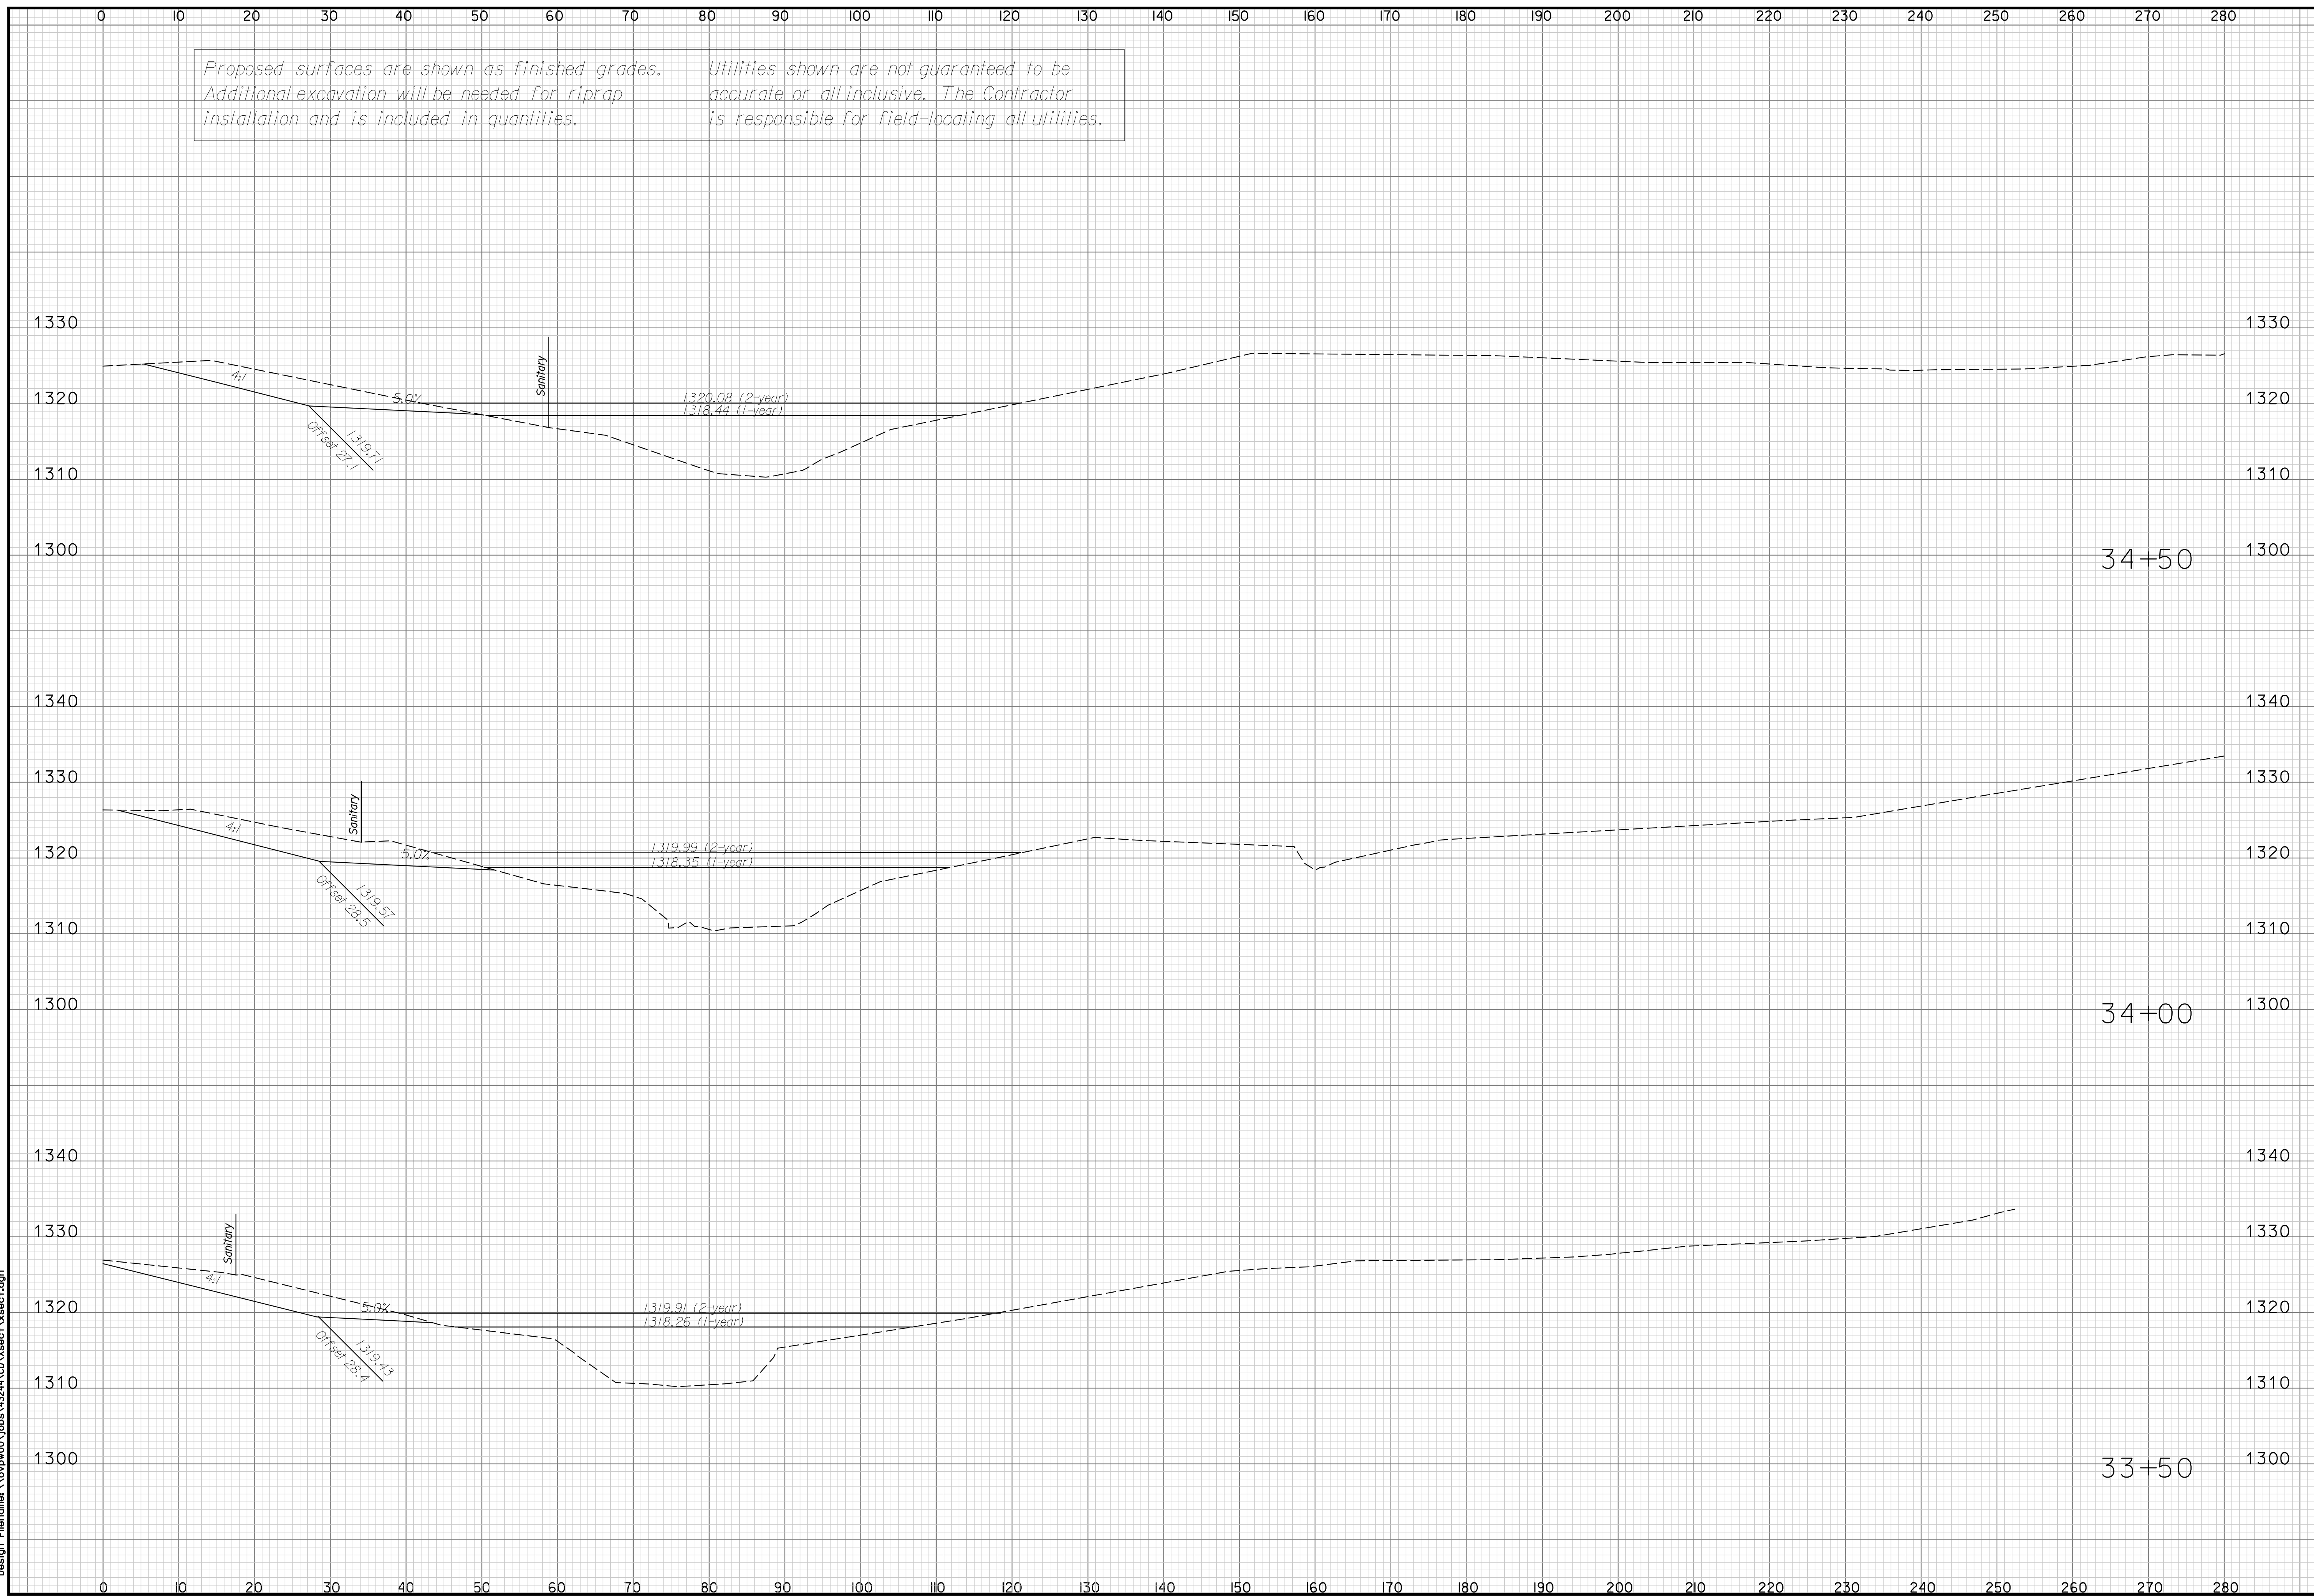

Plotted on Wednesday November 26, 2008 10:28 AM Model:*****.MODEL***** Pen TabletFullsize.pen
 By: amestrdagh Plot Scale: 9.8695881
 Design Filename: \\ovpww00\jobs\43244\CD\Xsect1\Xsect1.dgn

SHEET NO. 59 TOTAL SHEETS 76

7450 W 130th St., Suite 400
 Overland Park, KS 66213
 (913) 491-8333

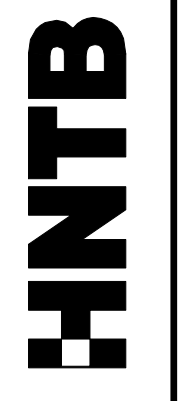

CITY OF WICHITA, KANSAS



NO.	DATE	BY	REVISIONS
4			
3			
2			
1			

CROSS SECTIONS
 STA. 33 + 50 TO STA. 34 + 50