


Proposed surfaces are shown as finished grades. Additional excavation will be needed for riprap installation and is included in quantities.

Utilities shown are not guaranteed to be accurate or all-inclusive. The Contractor is responsible for field-locating all utilities.


APPROVED	DESIGNED	DETAILED
DESIGNED	DESIGN CK.	DETAIL CK.
QUANTITIES	TRACED	TRACE CK.
QUAN.CK.		

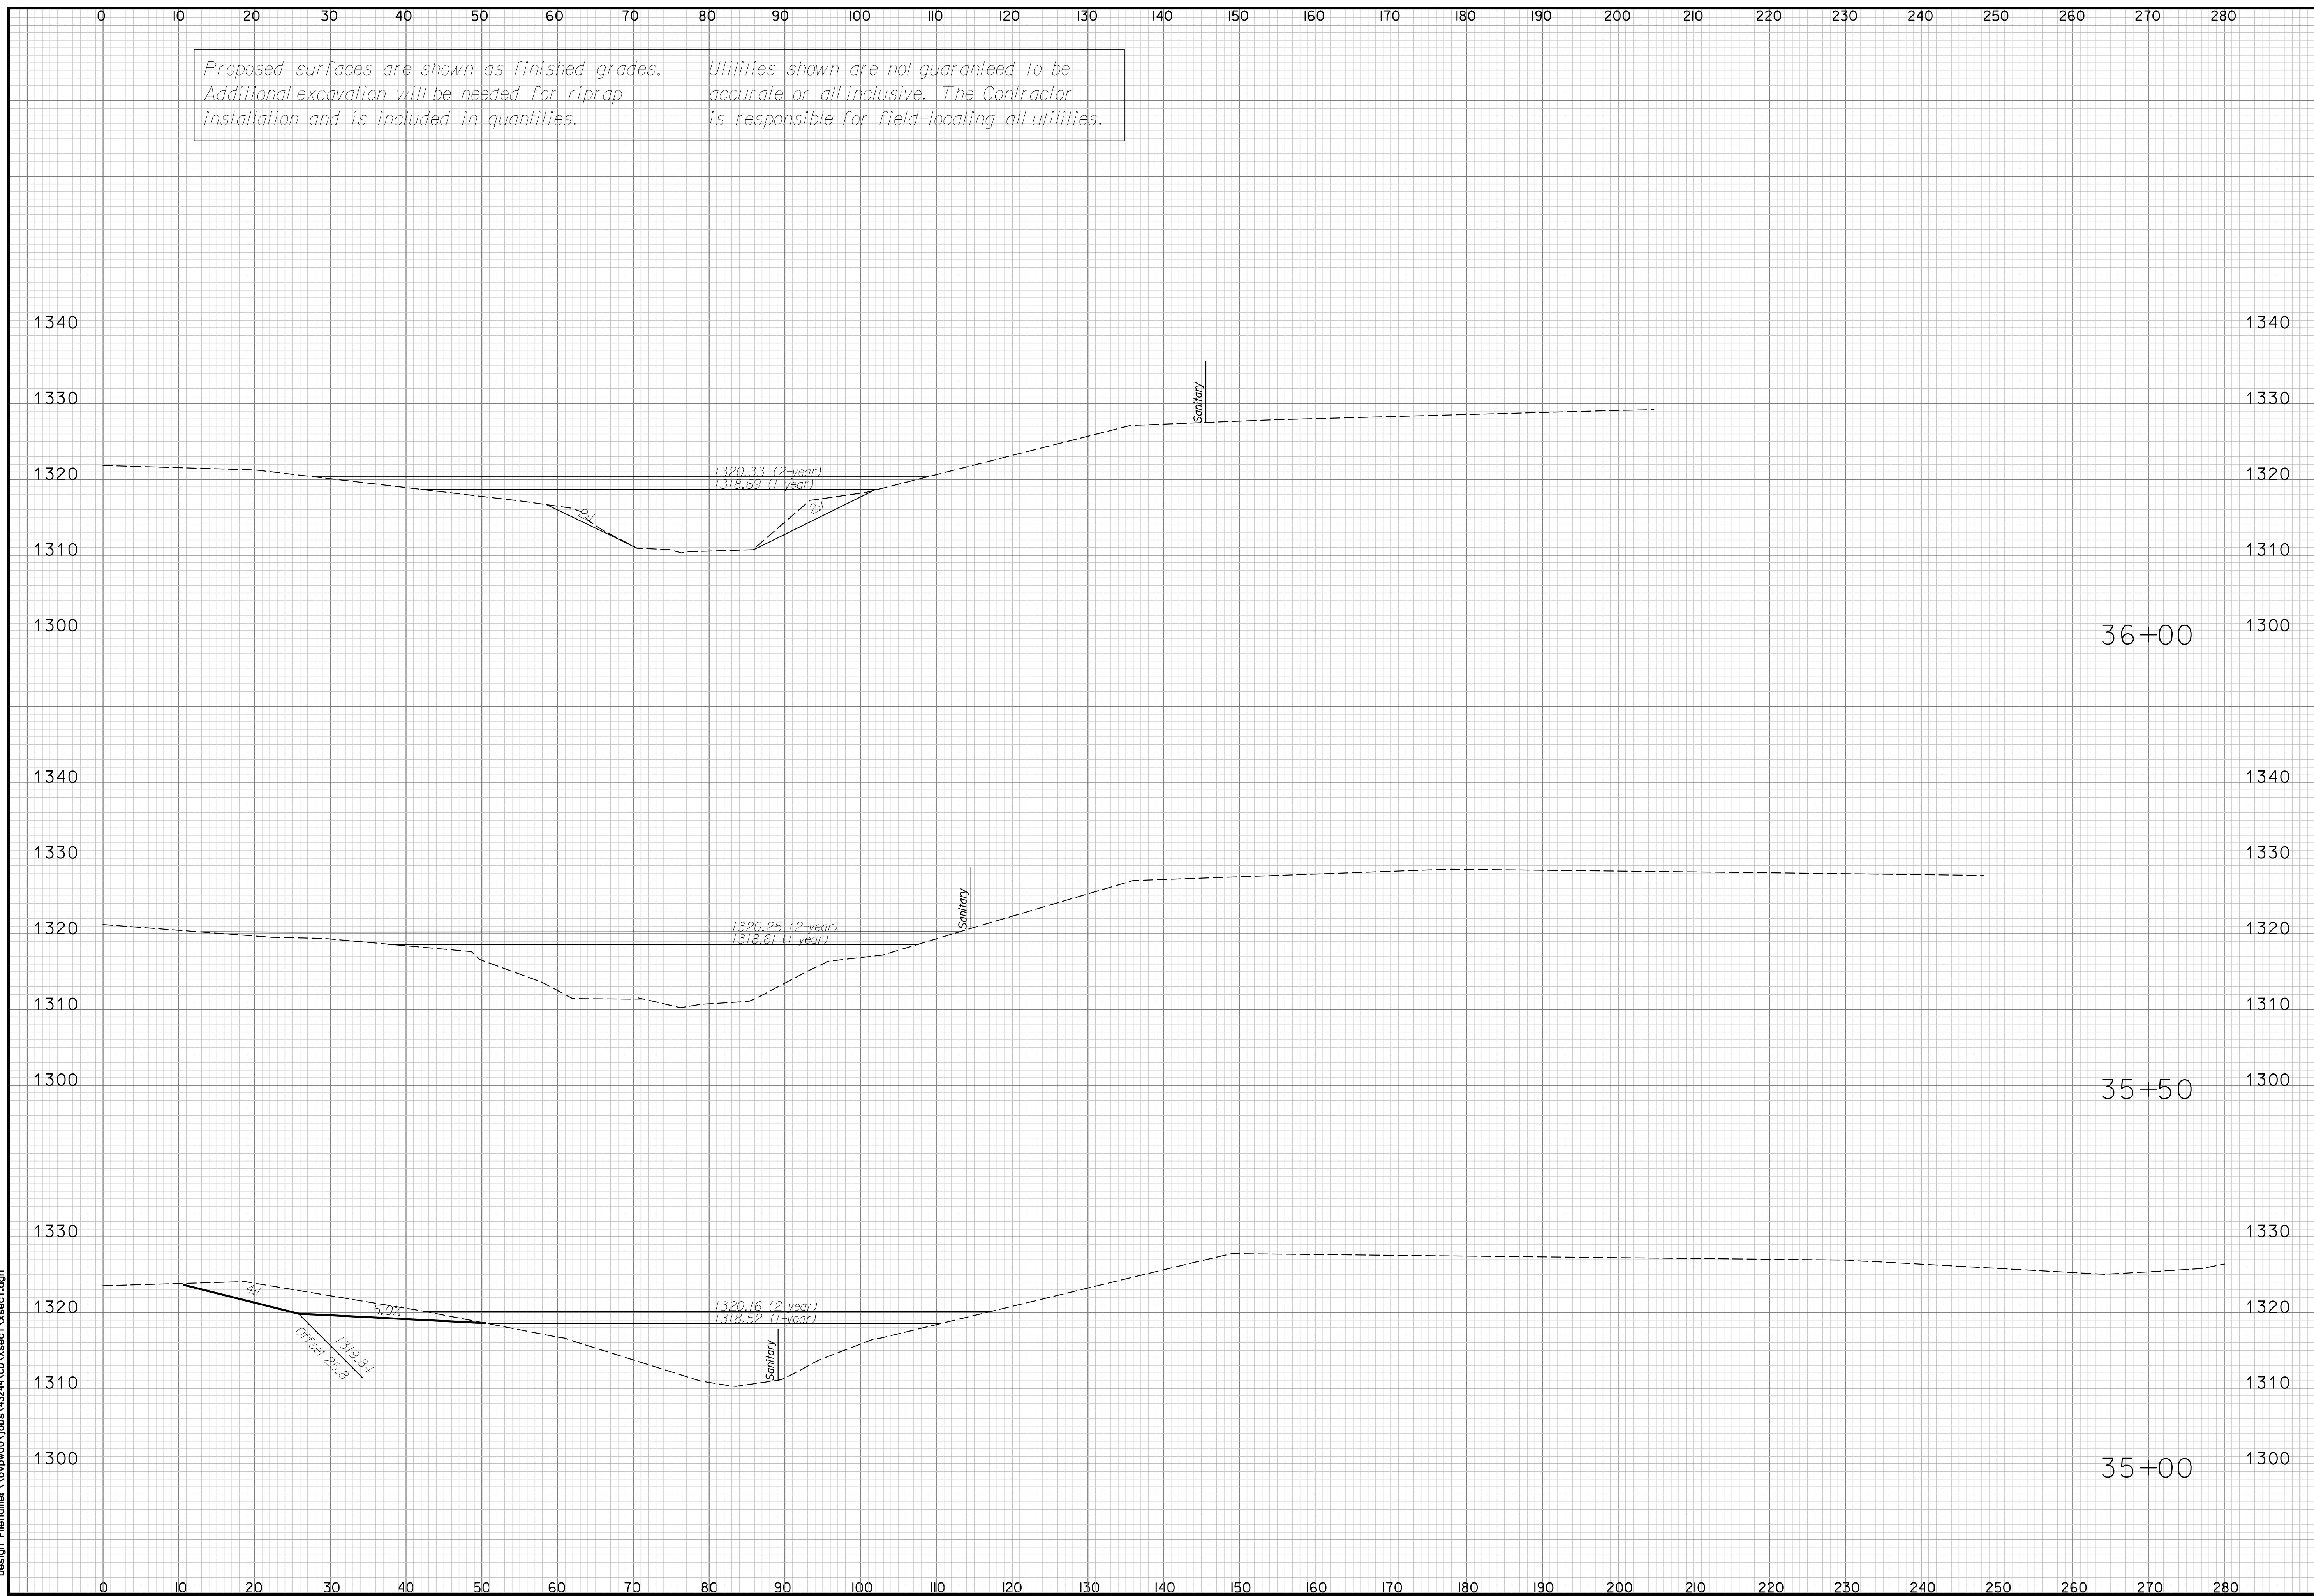

Plotted on Wednesday November 26, 2008 10:27 AM Model:*****IP_MODEL*****
 By: amestdagh Plot Scale: 9.8695881 Pen TabletFullsize.pen
 Design Filename: \\ovpww00\jobs\43244\CD\Xsect\Xsect.dgn

SHEET NO. 60 TOTAL SHEETS 76

7450 W 130th St., Suite 400
 Overland Park, KS 66213
 (913) 491-8933

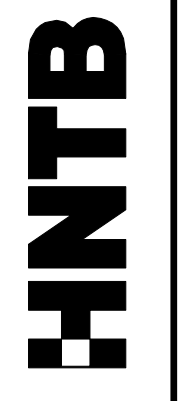

CITY OF WICHITA, KANSAS



BY APP'D

NO.	DATE	REVISIONS
4		
3		
2		
1		

CROSS SECTIONS
 STA. 35+00 TO STA. 36+00