


Proposed surfaces are shown as finished grades. Additional excavation will be needed for riprap installation and is included in quantities.

Utilities shown are not guaranteed to be accurate or all-inclusive. The Contractor is responsible for field-locating all utilities.

APPROVED	DESIGNED	DETAILED
DESIGNED	QUANTITIES	TRACE
QUANTITIES	TRACE	TRACE
TRACE	TRACE	TRACE

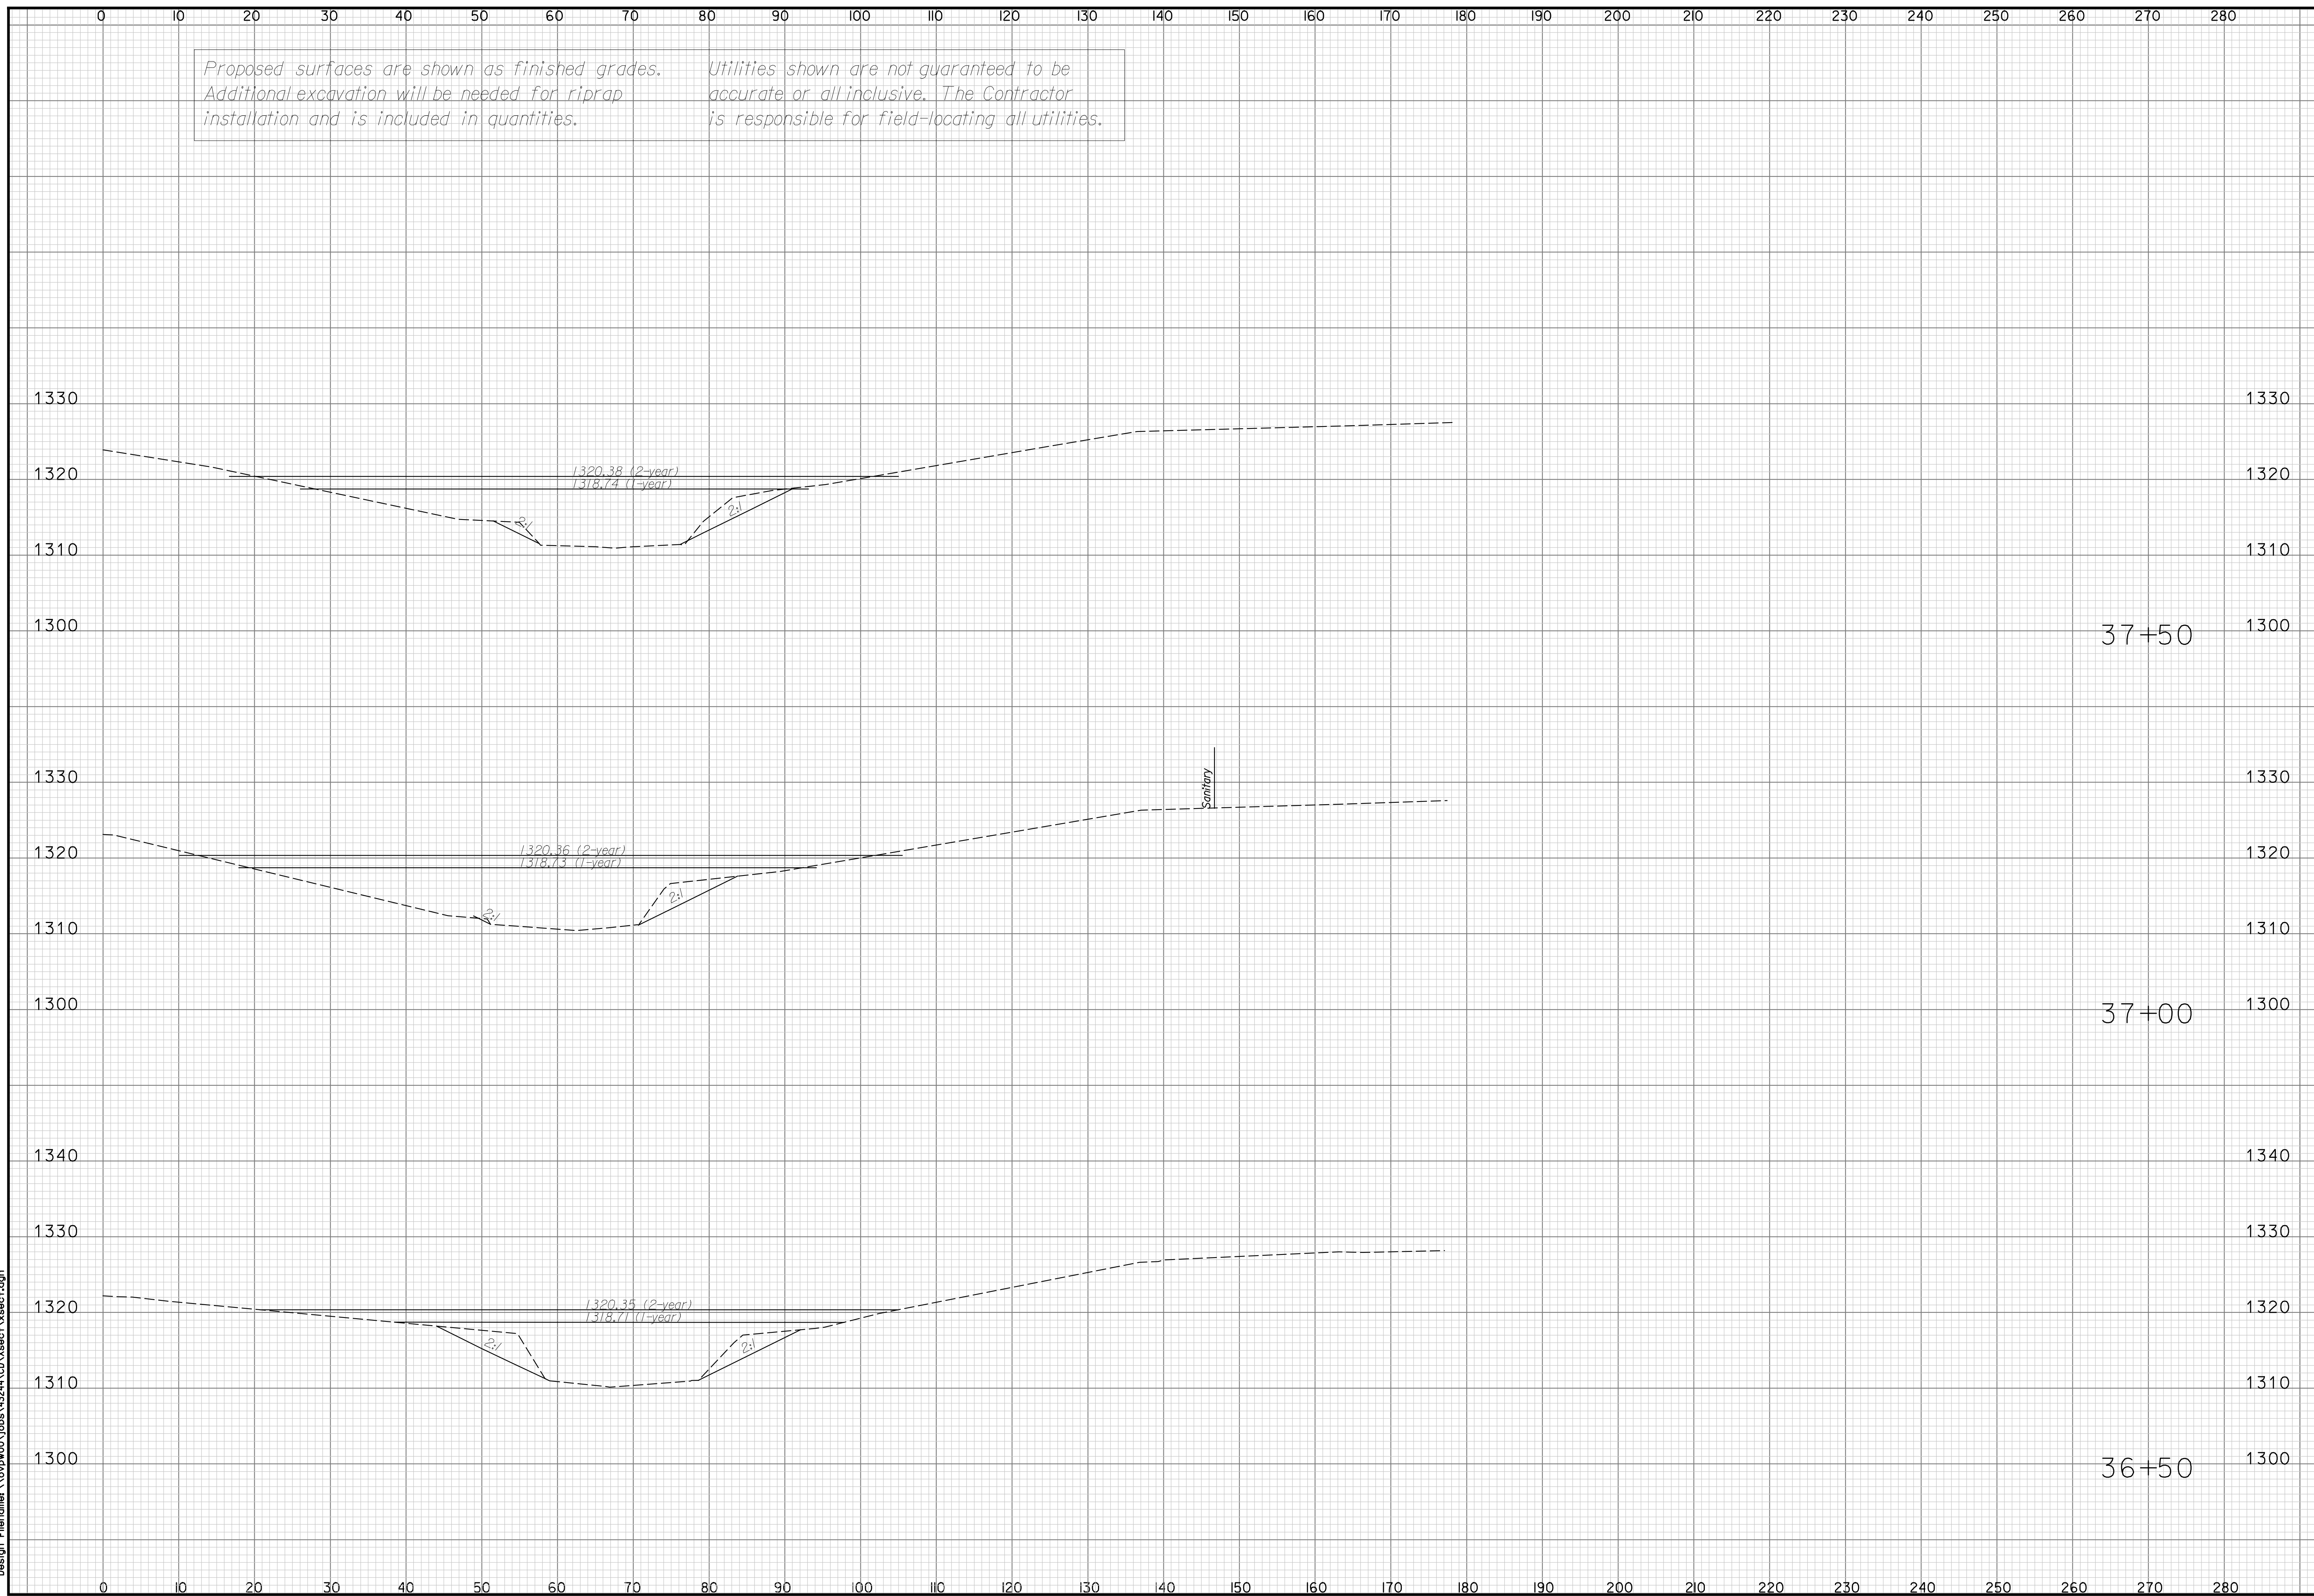

Plotted on Wednesday November 26, 2008 10:27 AM Model:*****P_MODEL***** Pen TabletFullSize.pen
 By: amestdagh Plot Scale: 9.8695881
 Design Filename: \\ovpww00\jobs\43244\CD\Xsect\Xsect.dgn

SHEET NO.	TOTAL SHEETS																				
61	76																				
7450 W 130th St., Suite 400 Overland Park, KS 66213 (913) 491-8933																					
HNTB																					
CITY OF WICHITA, KANSAS																					
<table border="1"> <tr> <td>NO.</td> <td>DATE</td> <td>BY</td> <td>APPROVED</td> </tr> <tr> <td>4</td> <td></td> <td></td> <td></td> </tr> <tr> <td>3</td> <td></td> <td></td> <td></td> </tr> <tr> <td>2</td> <td></td> <td></td> <td></td> </tr> <tr> <td>1</td> <td></td> <td></td> <td></td> </tr> </table>		NO.	DATE	BY	APPROVED	4				3				2				1			
NO.	DATE	BY	APPROVED																		
4																					
3																					
2																					
1																					
CROSS SECTIONS STA. 36 + 50 TO STA. 37 + 50																					