


Proposed surfaces are shown as finished grades. Additional excavation will be needed for riprap installation and is included in quantities.

Utilities shown are not guaranteed to be accurate or all-inclusive. The Contractor is responsible for field-locating all utilities.

APPROVED	DESIGNED	DETAILED
DESIGNED	DESIGN CK.	DETAIL CK.
QUANTITIES	TRACED	TRACE CK.
QUAN.CK.		

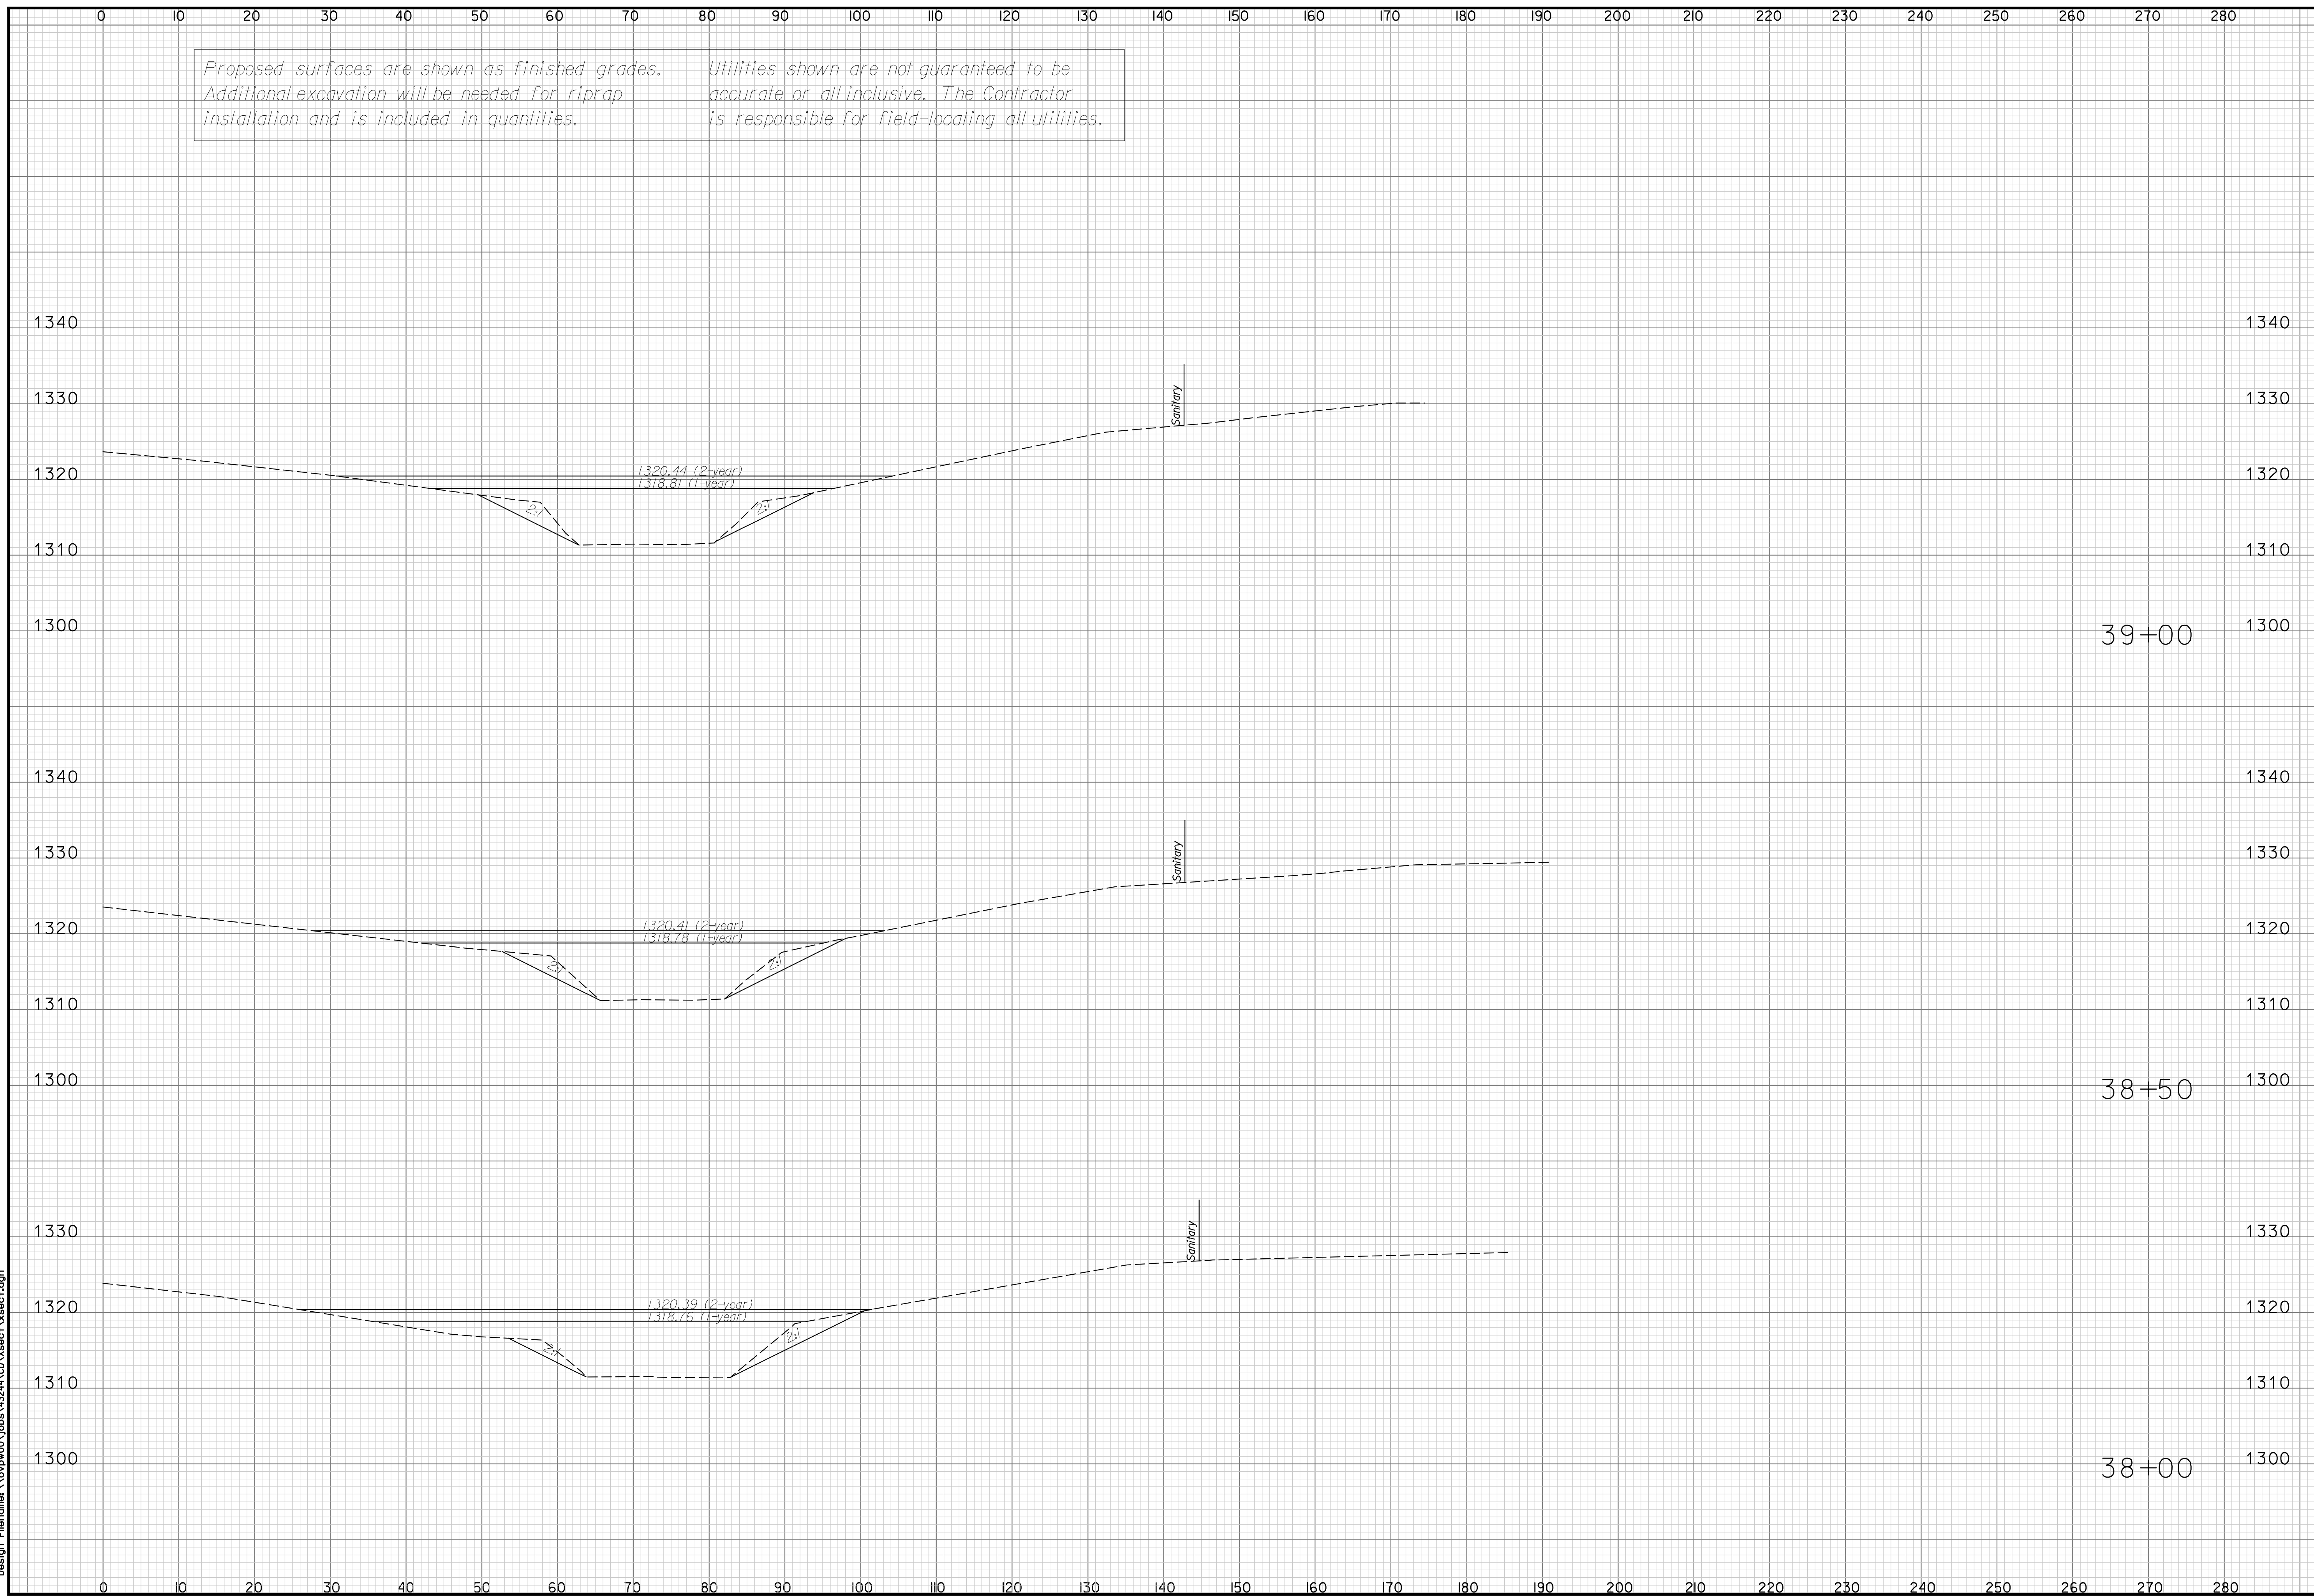

Plotted on Wednesday November 26, 2008 10:27 AM Model:*****P_MODEL***** Pen TabletFullsize.pen
 By: amestdagh Plot Scale: 9.8695881 Design Filename: \\ovpww00\jobs\43244\CD\Xsect1\Xsect1.dgn

SHEET NO.	TOTAL SHEETS		
62	76		
7450 W 130th St., Suite 400 Overland Park, KS 66213 (913) 491-8333			
HNTB			
CITY OF WICHITA, KANSAS			
NO.	DATE	BY	APPROVED
4			
3			
2			
1			
REVISIONS			
CROSS SECTIONS STA. 38+00 TO STA. 39+00			