


Proposed surfaces are shown as finished grades.
Additional excavation will be needed for riprap
installation and is included in quantities.

Utilities shown are not guaranteed to be
accurate or all-inclusive. The Contractor
is responsible for field-locating all utilities.

APPROVED	DESIGNED	DETAILED
DESIGNED	DESIGN CK.	DETAIL CK.
QUANTITIES	TRACED	TRACE CK.
QUAN. CK.		

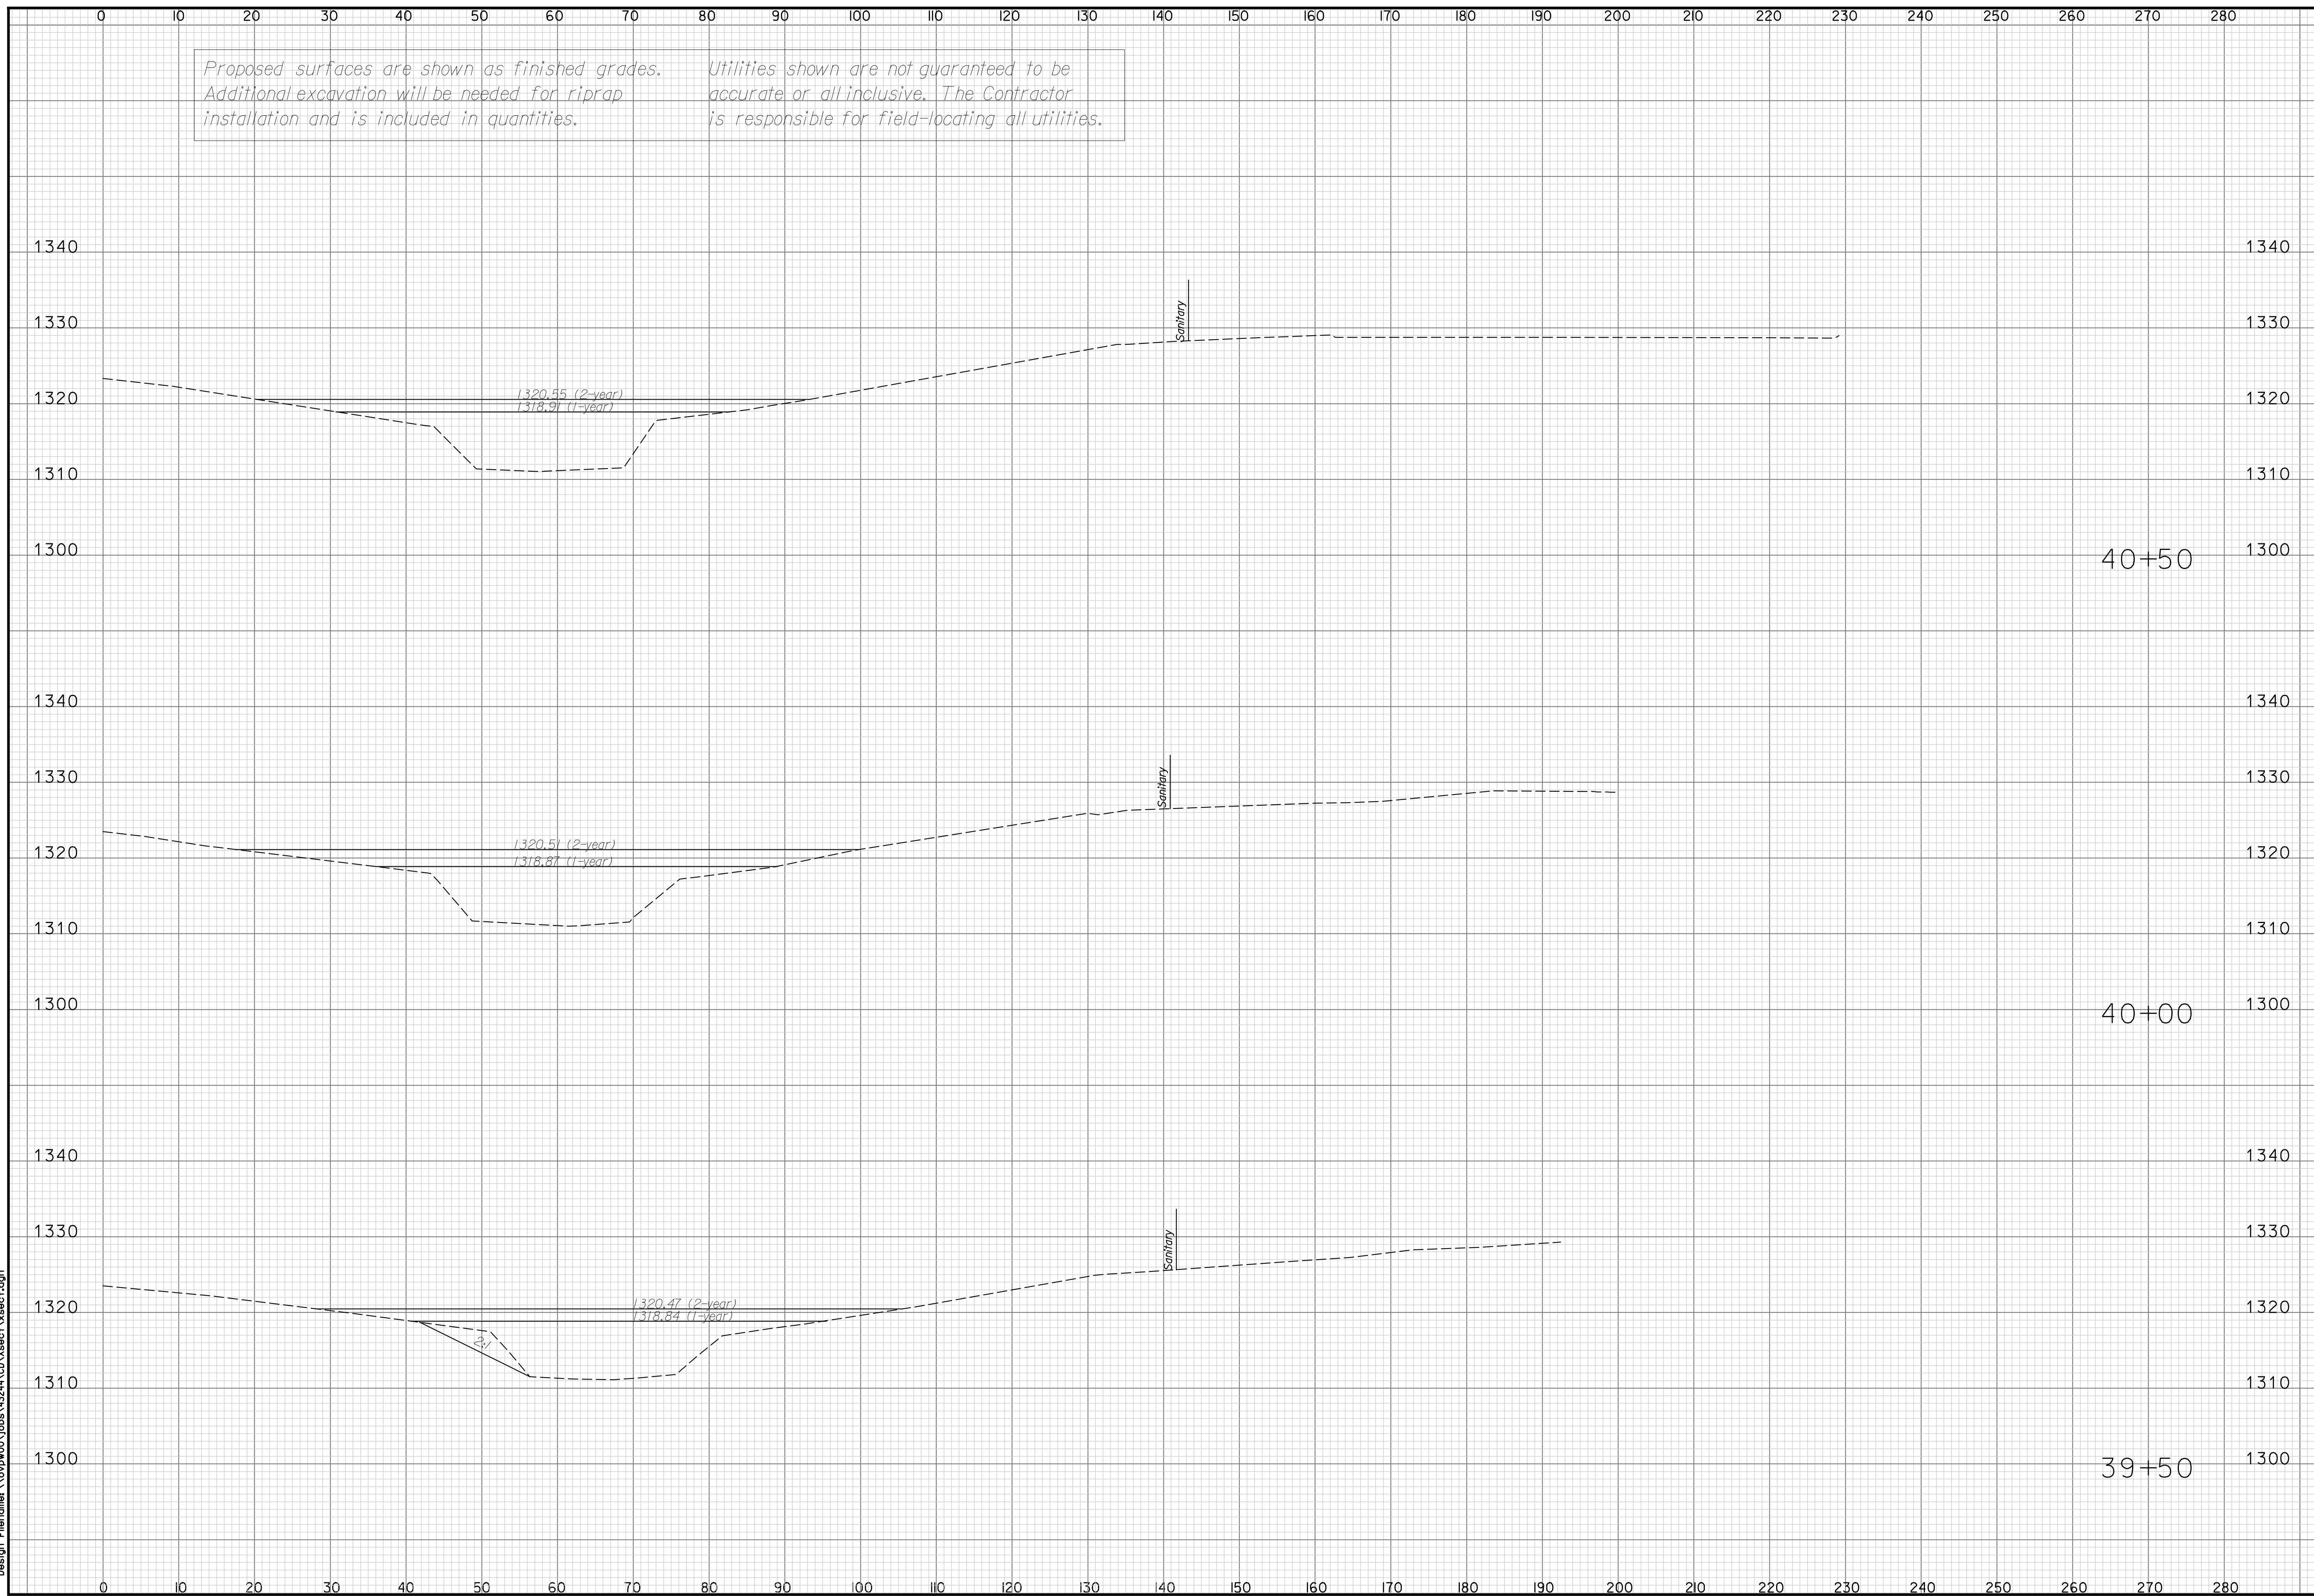

Plotted on Wednesday November 26, 2008 10:27 AM Model:*****P_MODEL*****
By: amestdagh Plot Scale: 9.8695881 Pen TabletFullsize.pen
Design Filename: \\ovpww00\jobs\43244\CD\Xsect1\Xsect1.dgn

SHEET NO.	TOTAL SHEETS
63	76

7450 W 130th St., Suite 400
Overland Park, KS 66213
(913) 491-8933

HNTB

CITY OF
WICHITA, KANSAS

WICHITA

NO.	DATE	BY	APPROVED	REVISIONS
4				
3				
2				
1				

**CROSS SECTIONS
STA. 39+50 TO STA. 40+50**

Design Filename: \\ovpww00\jobs\43244\CD\Xsect1\Xsect1.dgn