


Proposed surfaces are shown as finished grades. Additional excavation will be needed for riprap installation and is included in quantities.

Utilities shown are not guaranteed to be accurate or all-inclusive. The Contractor is responsible for field-locating all utilities.

APPROVED	DESIGNED	DETAILED
DESIGNED	DESIGN CK.	DETAIL CK.
QUANTITIES	TRACED	TRACE CK.
QUAN. CK.		

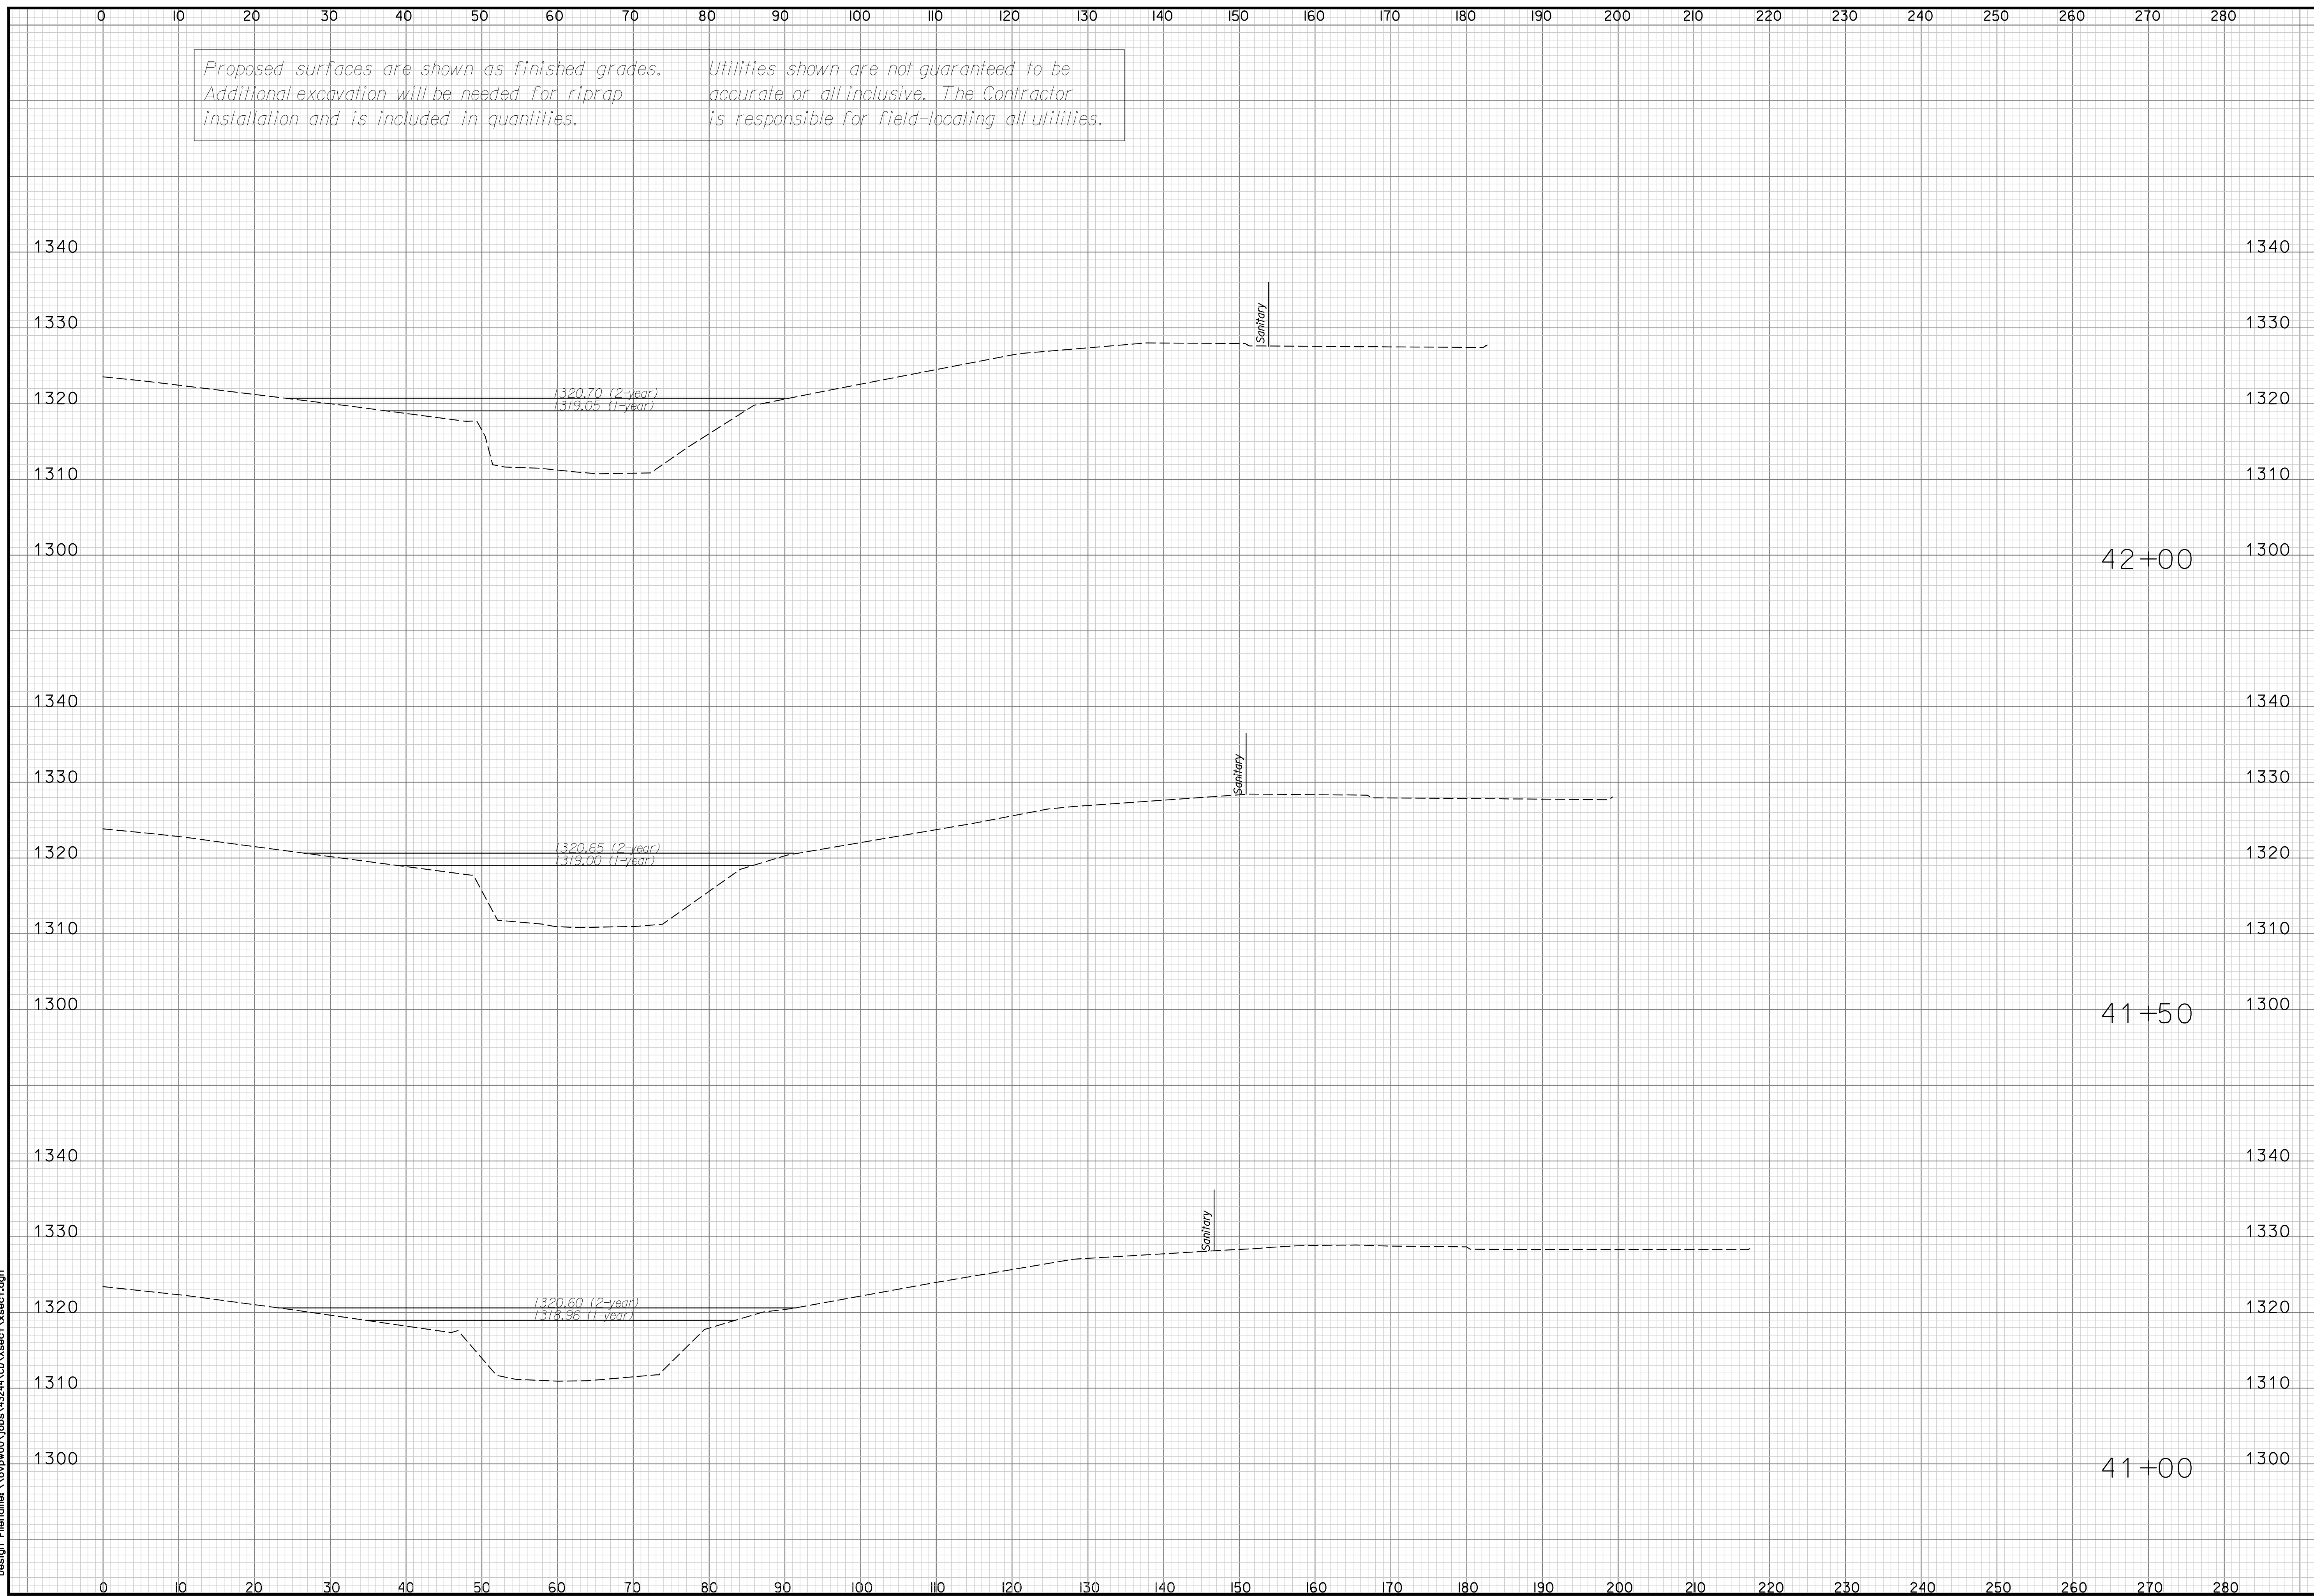

Plotted on Wednesday November 26, 2008 10:27 AM Model:*****P_MODEL*****
 By: amestdagh Plot Scale: 9.8695881 Pen Table: FullSize.pen
 Design Filename: \\ovpww00\jobs\43244\CD\Xsect1\Xsect1.dgn

SHEET NO.	64	TOTAL SHEETS	76																				
7450 W 130th St., Suite 400 Overland Park, KS 66213 (913) 491-8933																							
HNTB																							
CITY OF WICHITA, KANSAS																							
<table border="1"> <tr><th>NO.</th><th>DATE</th><th>BY</th><th>APPROVED</th></tr> <tr><td>4</td><td></td><td></td><td></td></tr> <tr><td>3</td><td></td><td></td><td></td></tr> <tr><td>2</td><td></td><td></td><td></td></tr> <tr><td>1</td><td></td><td></td><td></td></tr> </table>				NO.	DATE	BY	APPROVED	4				3				2				1			
NO.	DATE	BY	APPROVED																				
4																							
3																							
2																							
1																							
CROSS SECTIONS STA. 41+00 TO STA. 42+00																							