


APPROVED	DESIGNED	DETAILED
DESIGNED	DESIGN CK.	DETAIL CK.
QUANTITIES	QUANTITIES	TRACED
QUAN. CK.	QUAN. CK.	TRACE CK.

Plotted on Wednesday, November 26, 2008 10:27 AM Model:*****IP_MODEL*****
 By: amestdagh Plot Scale: 9.8695881 Pen TabletFullsize.pen
 Design Filename: \\ovpw00\jobs\4324\CD\Xsect\Xsect.dgn

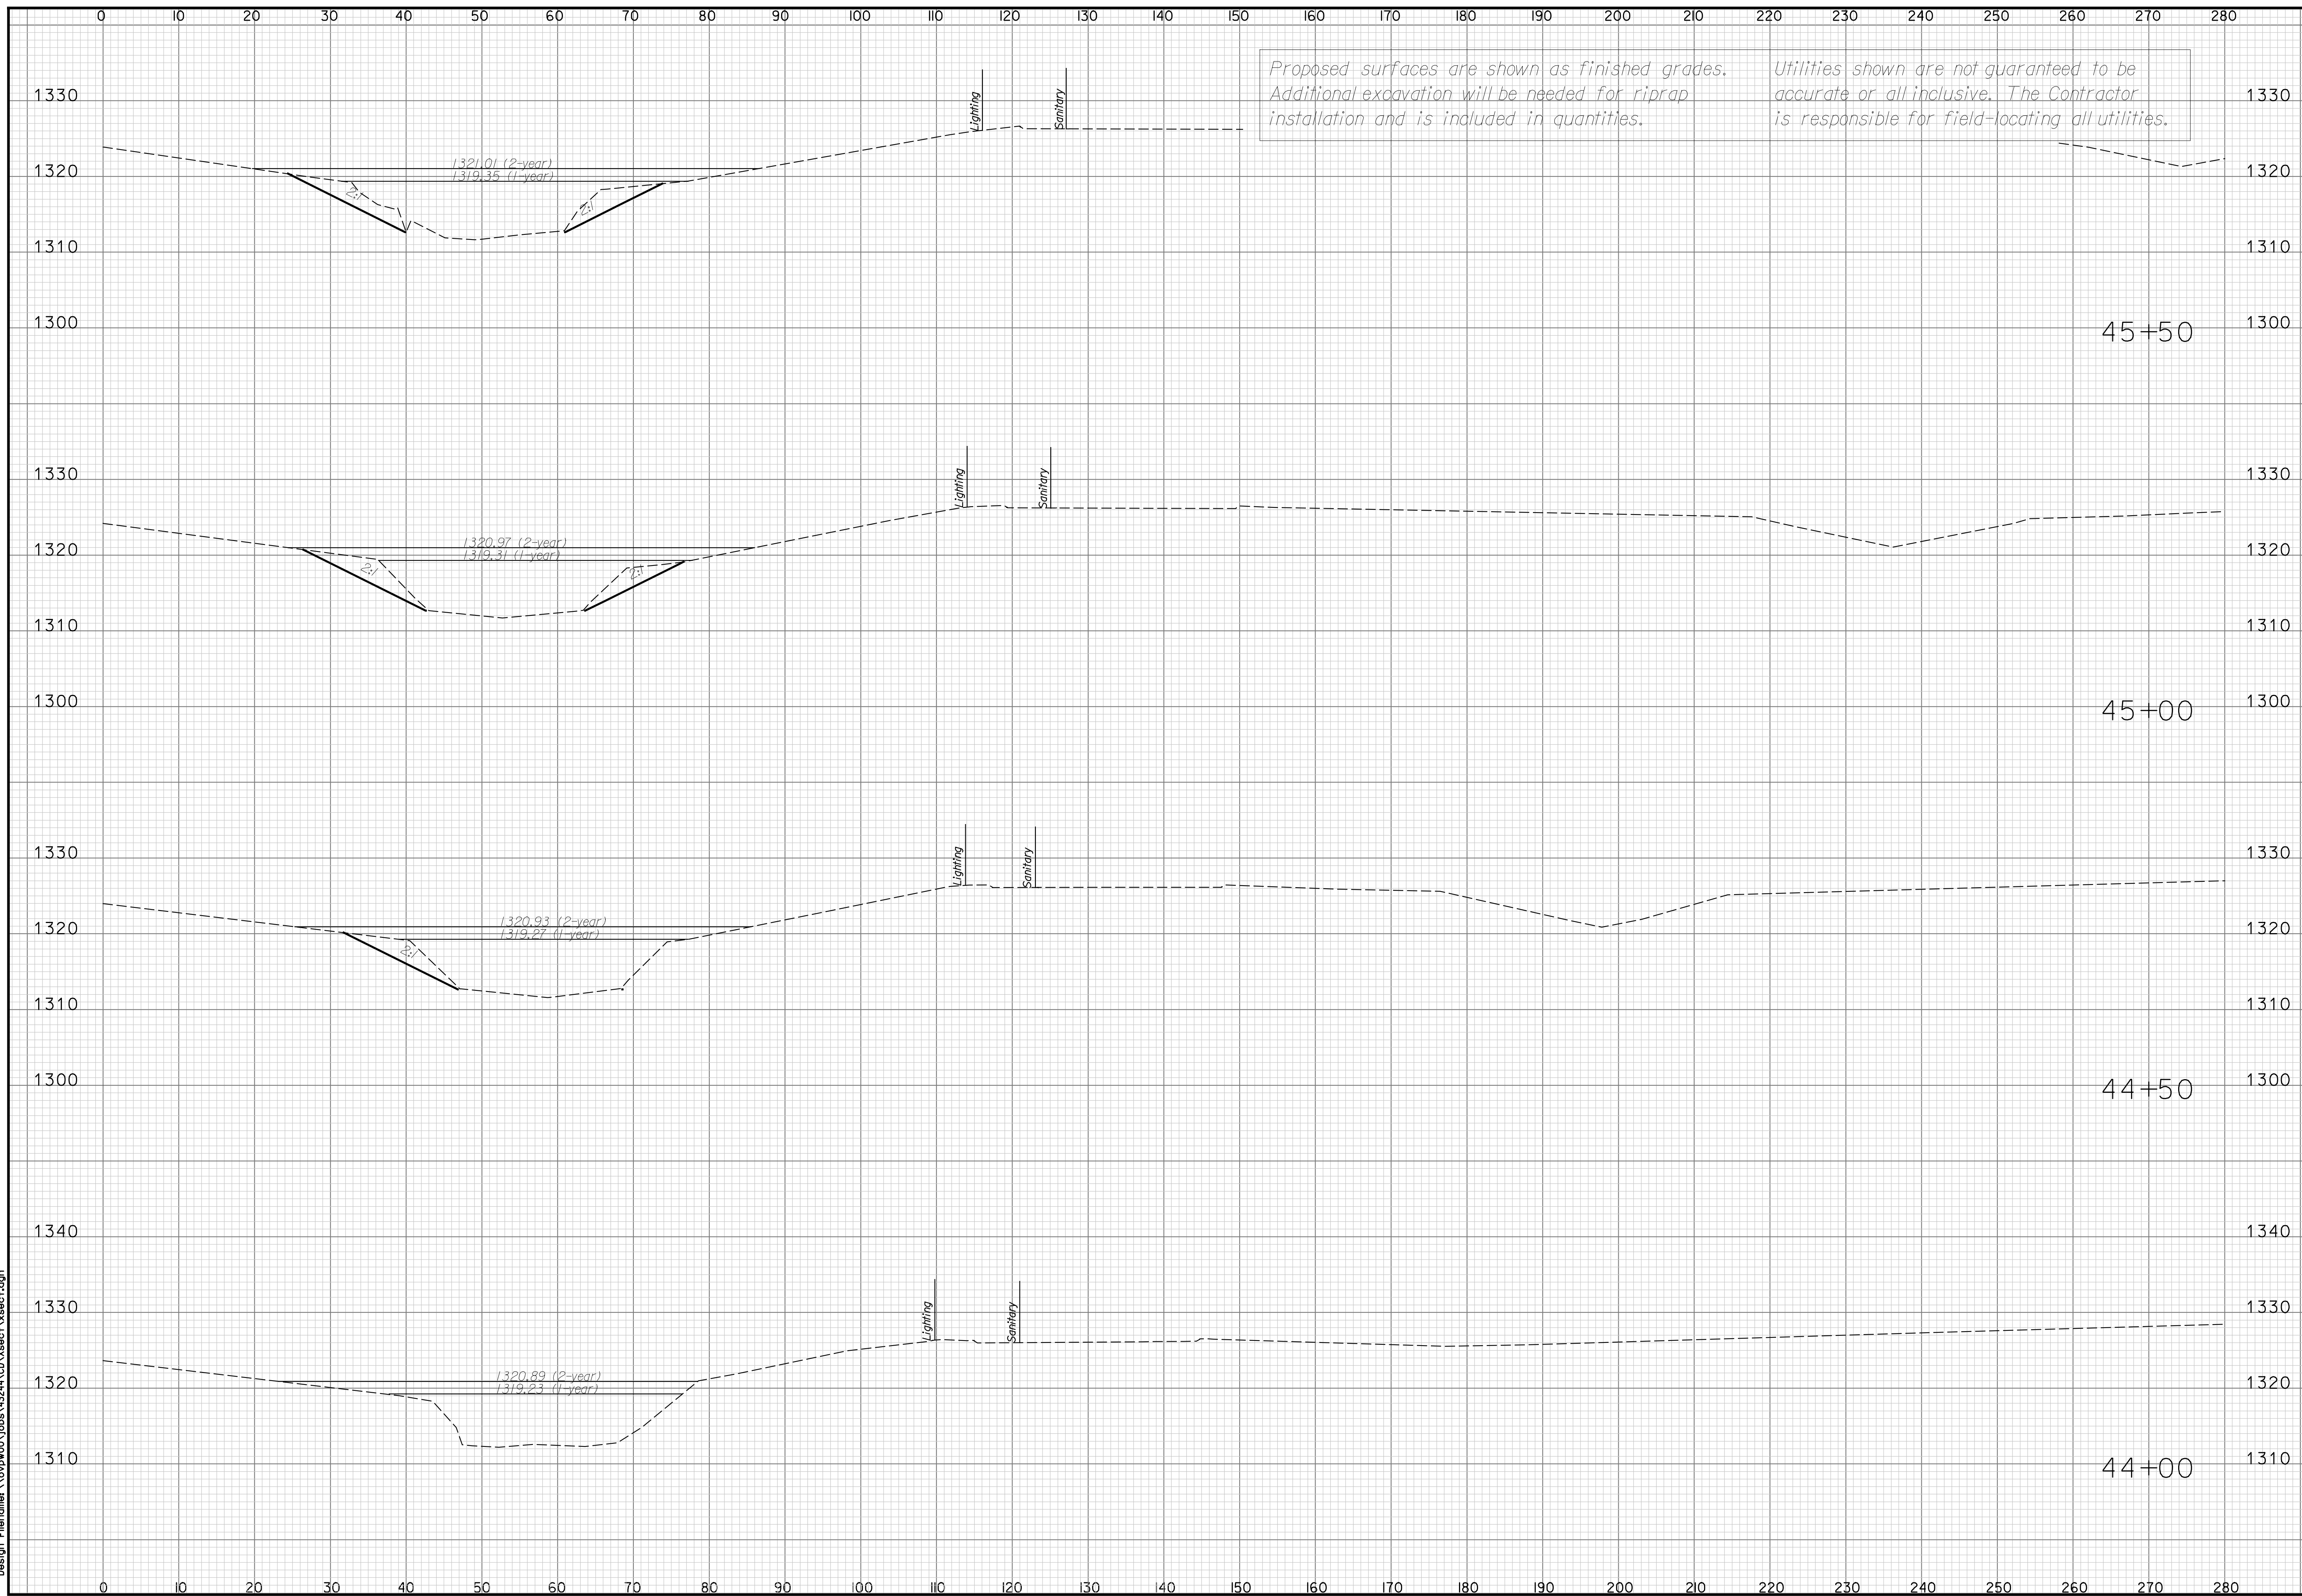

SHEET NO.	66	TOTAL SHEETS	76
CITY OF WICHITA, KANSAS			
HNTB 7450 W 130th St., Suite 400 Overland Park, KS 66213 (913) 491-9333			
CROSS SECTIONS STA. 44 + 00 TO STA. 45 + 50			
NO.	DATE	BY	REVISIONS
4			
3			
2			
1			

Design Filename: \\ovpw00\jobs\4324\CD\Xsect\Xsect.dgn