


Proposed surfaces are shown as finished grades.  
Additional excavation will be needed for riprap  
installation and is included in quantities.

Utilities shown are not guaranteed to be  
accurate or all-inclusive. The Contractor  
is responsible for field-locating all utilities.

APPROVED	DESIGNED	DETAILED
DESIGNED	QUANTITIES	TRACE
QUANTITIES	TRACE	TRACE
TRACE	TRACE	TRACE

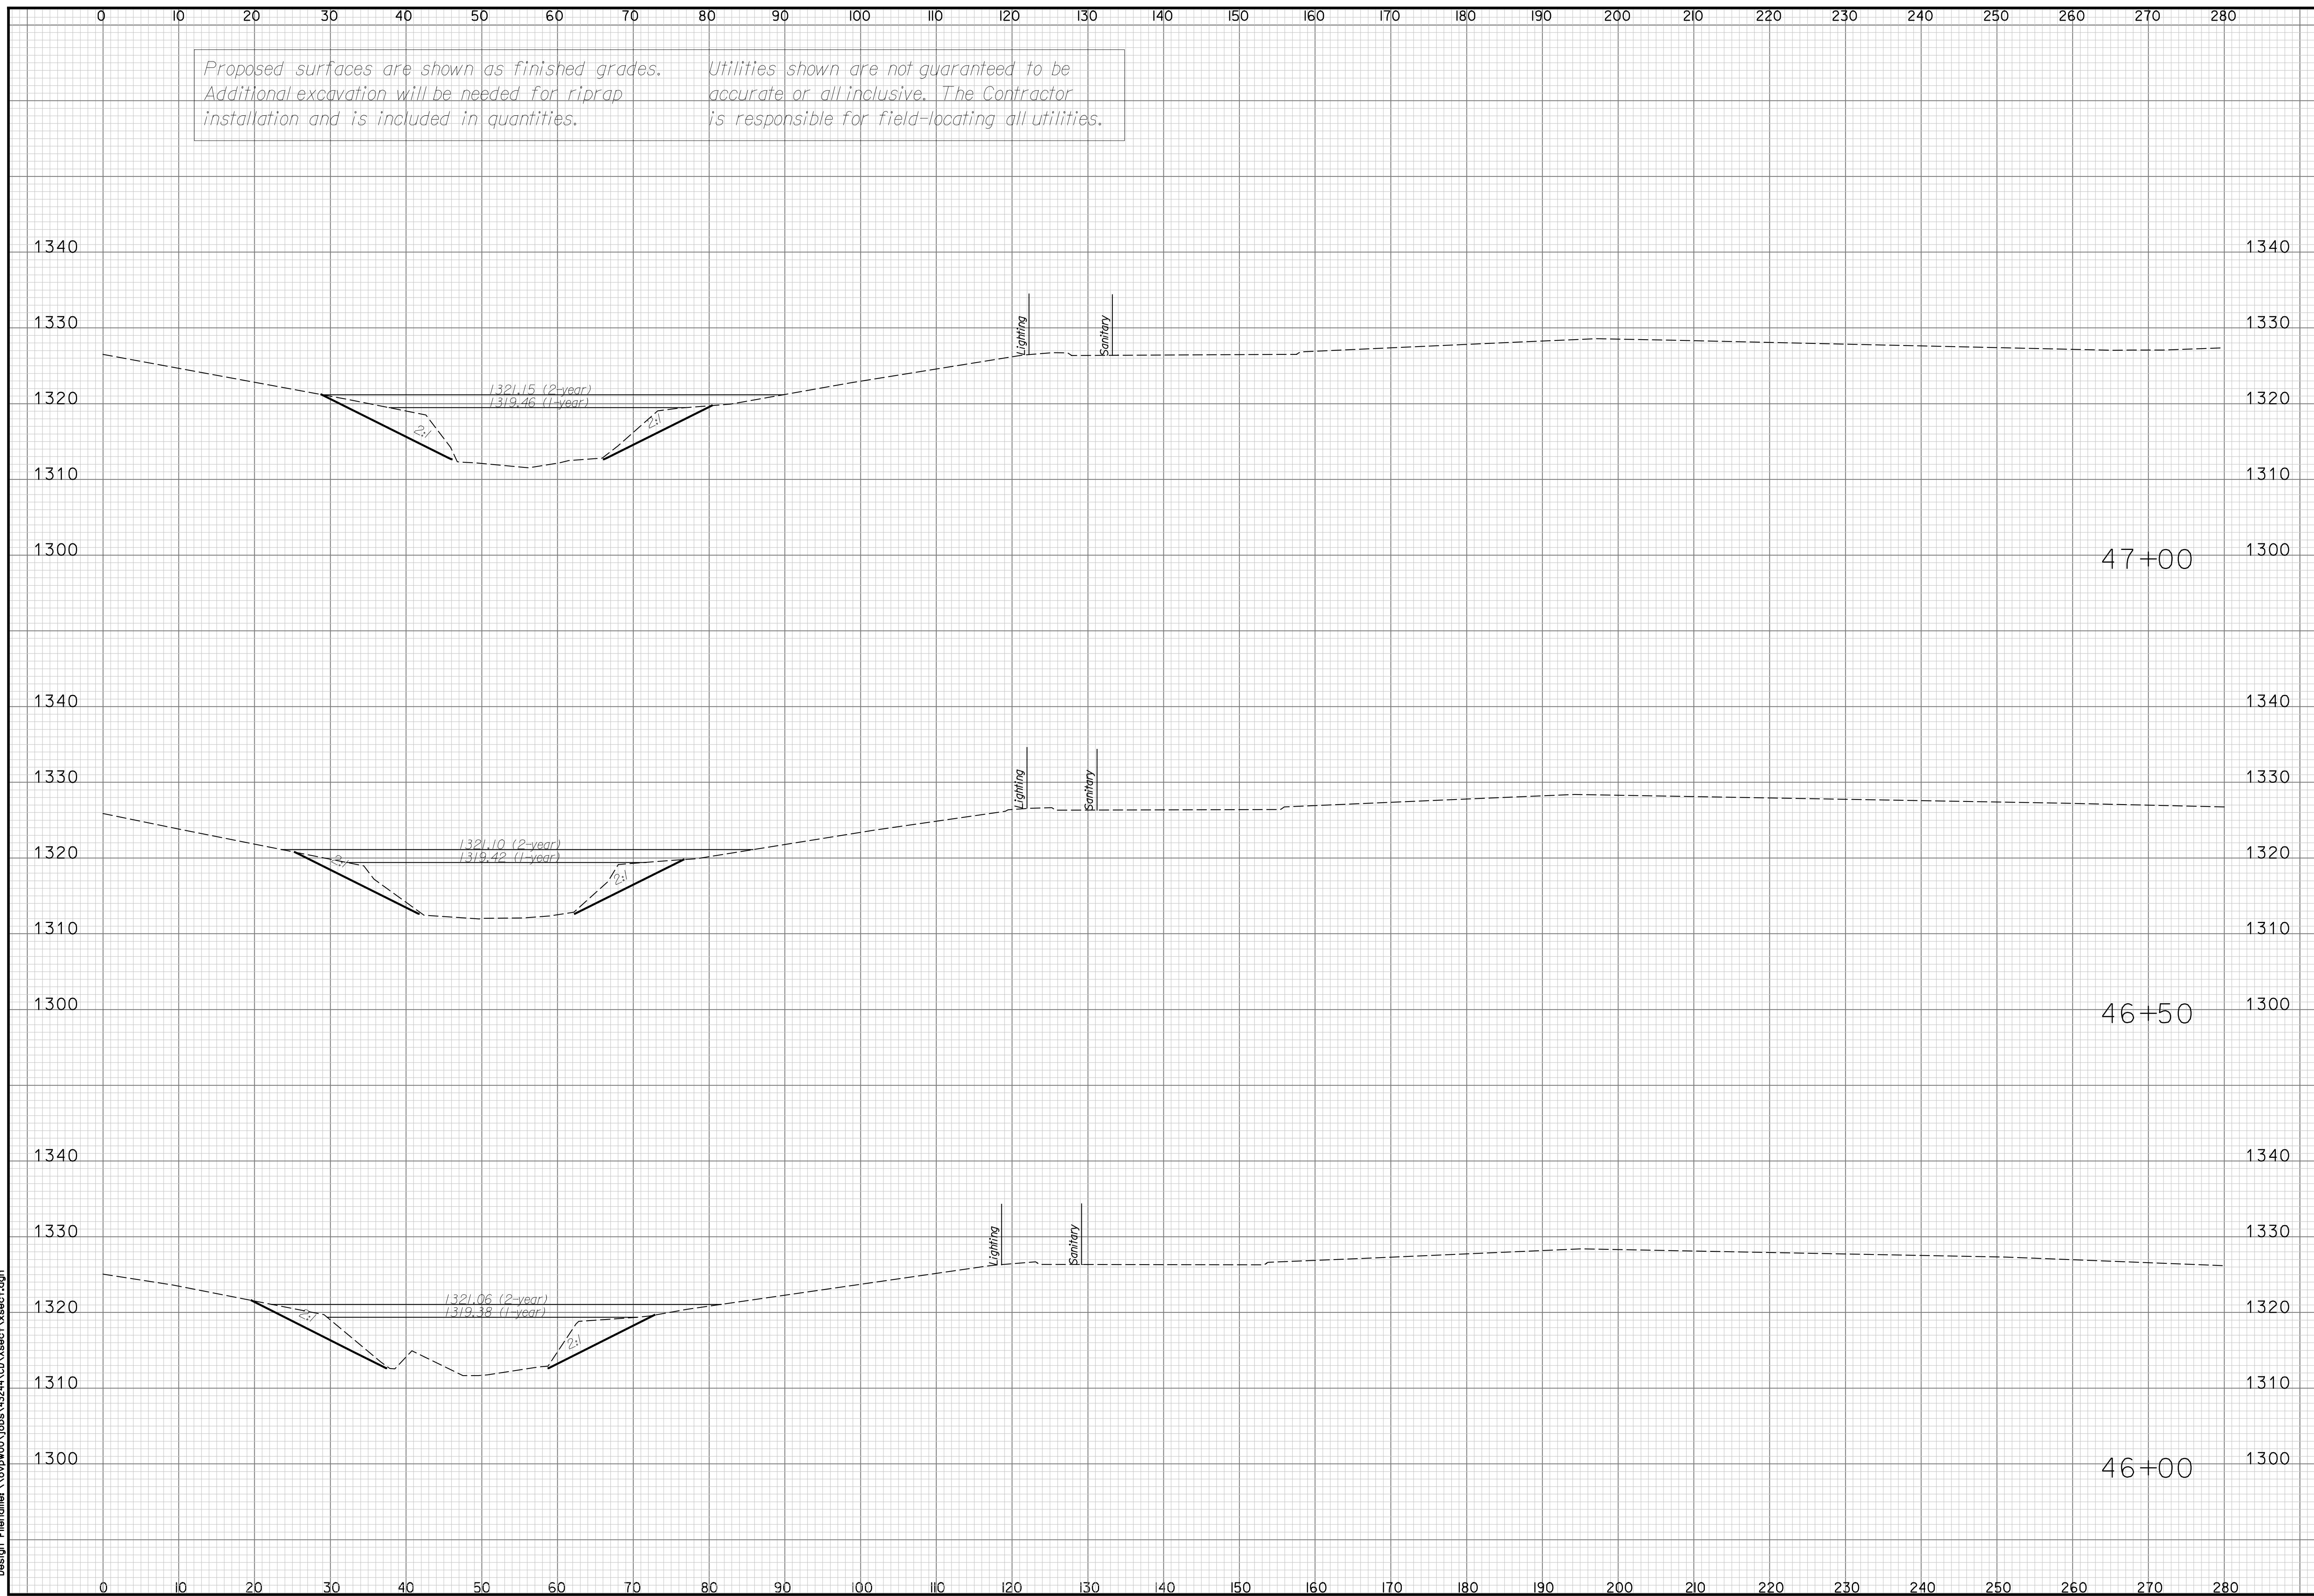

Plotted on Wednesday November 26, 2008 10:27 AM Model:\*\*\*\*\*P\_MODEL\*\*\*\*\*  
By: amestdagh Plot Scale: 9.8695881 Pen Table: FullSize.pen  
Design Filename: \\ovpww00\jobs\43244\CD\Xsect1\Xsect1.dgn

SHEET NO.		TOTAL SHEETS	
67		76	
7450 W 130th St., Suite 400 Overland Park, KS 66213 (913) 491-8333			
<b>HNTB</b>			
CITY OF WICHITA, KANSAS			
NO.		DATE	
4			
3			
2			
1			
BY		APPROVED	
REVISIONS			
CROSS SECTIONS STA. 46+00 TO STA. 47+00			