


Proposed surfaces are shown as finished grades. Additional excavation will be needed for riprap installation and is included in quantities.

Utilities shown are not guaranteed to be accurate or all-inclusive. The Contractor is responsible for field-locating all utilities.

APPROVED	DESIGNED	DETAILED
DESIGNED	QUANTITIES	TRACE
QUANTITIES	TRACE	TRACE
TRACE	TRACE	TRACE

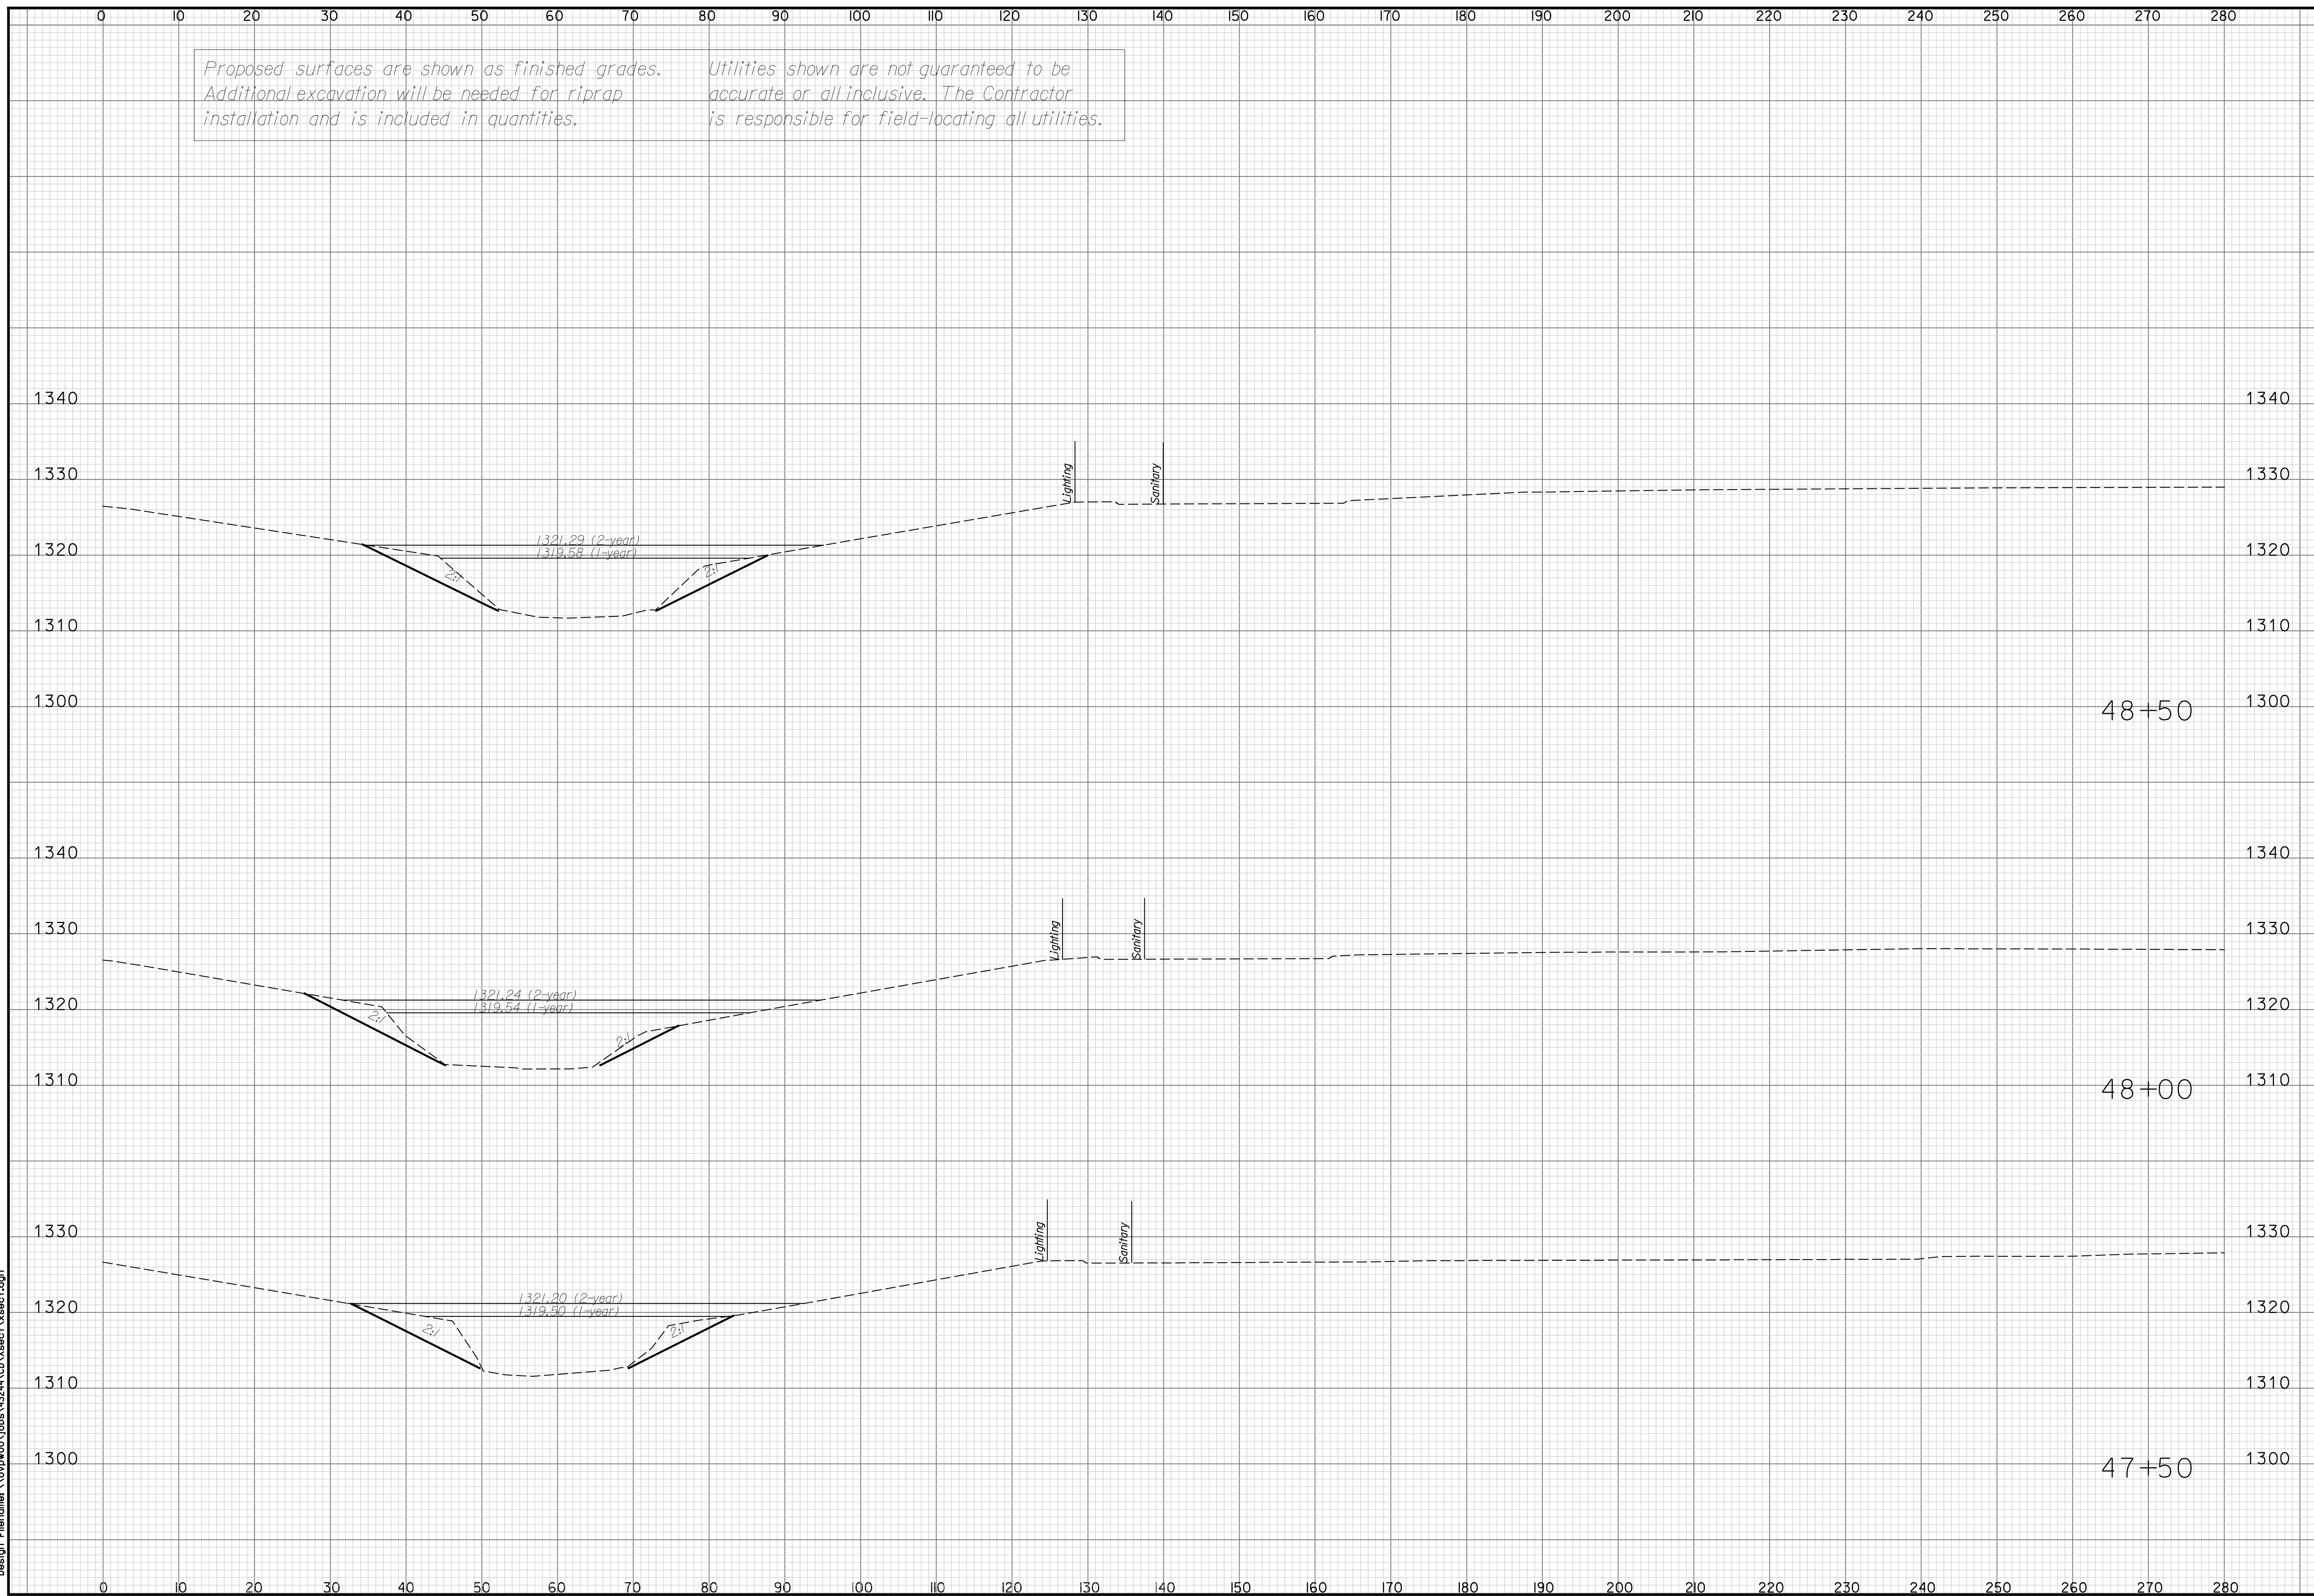

Plotted on Wednesday November 26, 2008 10:27 AM Model:*****P_MODEL*****
 By: amestdagh Plot Scale: 9.8695881 Pen TabletFullsize.pen
 Design Filename: \\ovpw00\jobs\43244\CD\Xsect\Xsect.dgn

SHEET NO.	TOTAL SHEETS
68	76

7450 W 130th St., Suite 400
 Overland Park, KS 66213
 (913) 491-8333

HNTB

CITY OF WICHITA, KANSAS

NO. DATE BY APP'D

REVISIONS

CROSS SECTIONS
 STA. 47 + 50 TO STA. 48 + 50

Design Filename: \\ovpw00\jobs\43244\CD\Xsect\Xsect.dgn