


Proposed surfaces are shown as finished grades.
Additional excavation will be needed for riprap
installation and is included in quantities.

Utilities shown are not guaranteed to be
accurate or all-inclusive. The Contractor
is responsible for field-locating all utilities.


APPROVED	DESIGNED	DETAILED
DESIGNED	DESIGN CK.	DETAIL CK.
QUANTITIES	TRACED	TRACE CK.
QUAN.CK.		

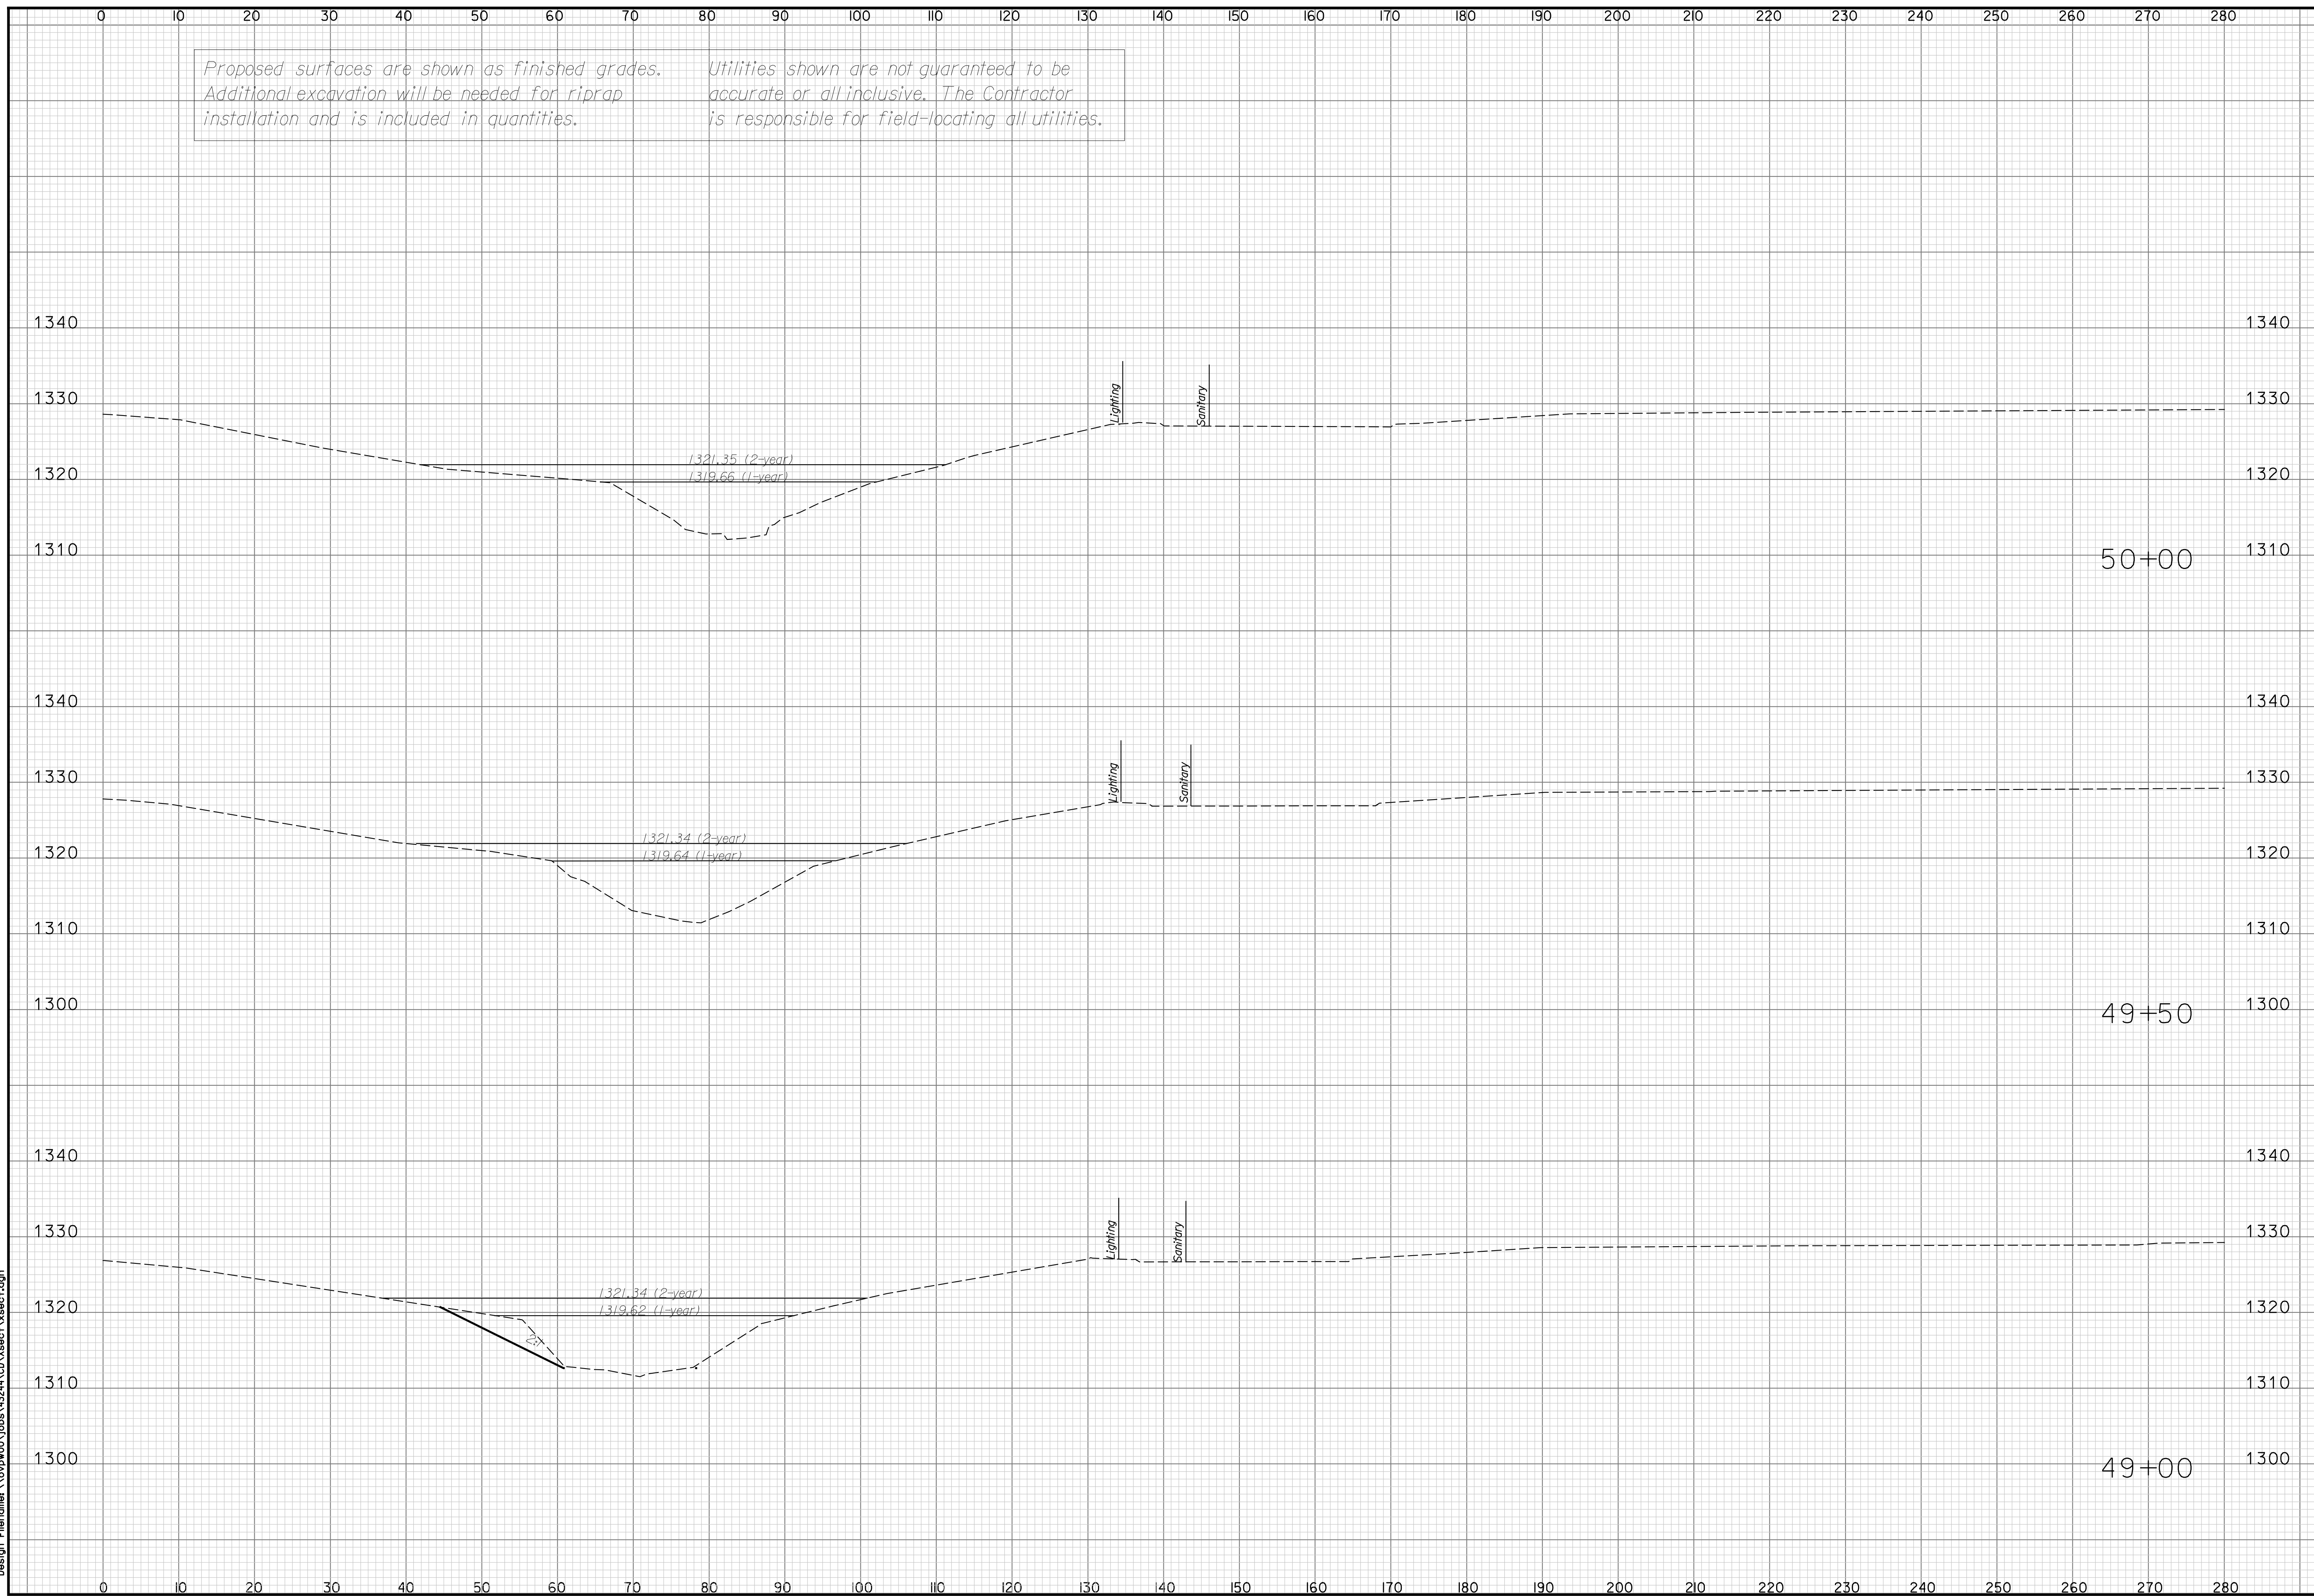

Plotted on Wednesday November 26, 2008 10:27 AM Model:*****P_MODEL*****
By: amestdagh Plot Scale: 9.8695881 Pen TabletFullsize.pen
Design Filename: \\ovpww00\jobs\43244\CD\Xsect1\Xsect1.dgn

SHEET NO.	TOTAL SHEETS
69	76

7450 W 130th St., Suite 400
Overland Park, KS 66213
(913) 491-8933

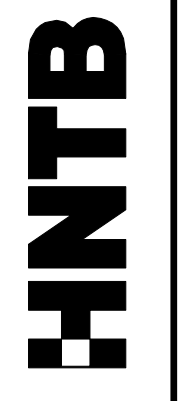

CITY OF
WICHITA, KANSAS



BY	APP'D

REVISIONS		
NO.	DATE	
4		
3		
2		
1		

4		
3		
2		
1		

CROSS SECTIONS
STA. 49 + 00 TO STA. 50 + 00