


APPROVED	DESIGNED	DETAILED
DESIGNED	DESIGN CK.	DETAIL CK.
QUANTITIES	TRACED	TRACE CK.
QUAN.CK.		

Proposed surfaces are shown as finished grades. Additional excavation will be needed for riprap installation and is included in quantities.

Utilities shown are not guaranteed to be accurate or all-inclusive. The Contractor is responsible for field-locating all utilities.

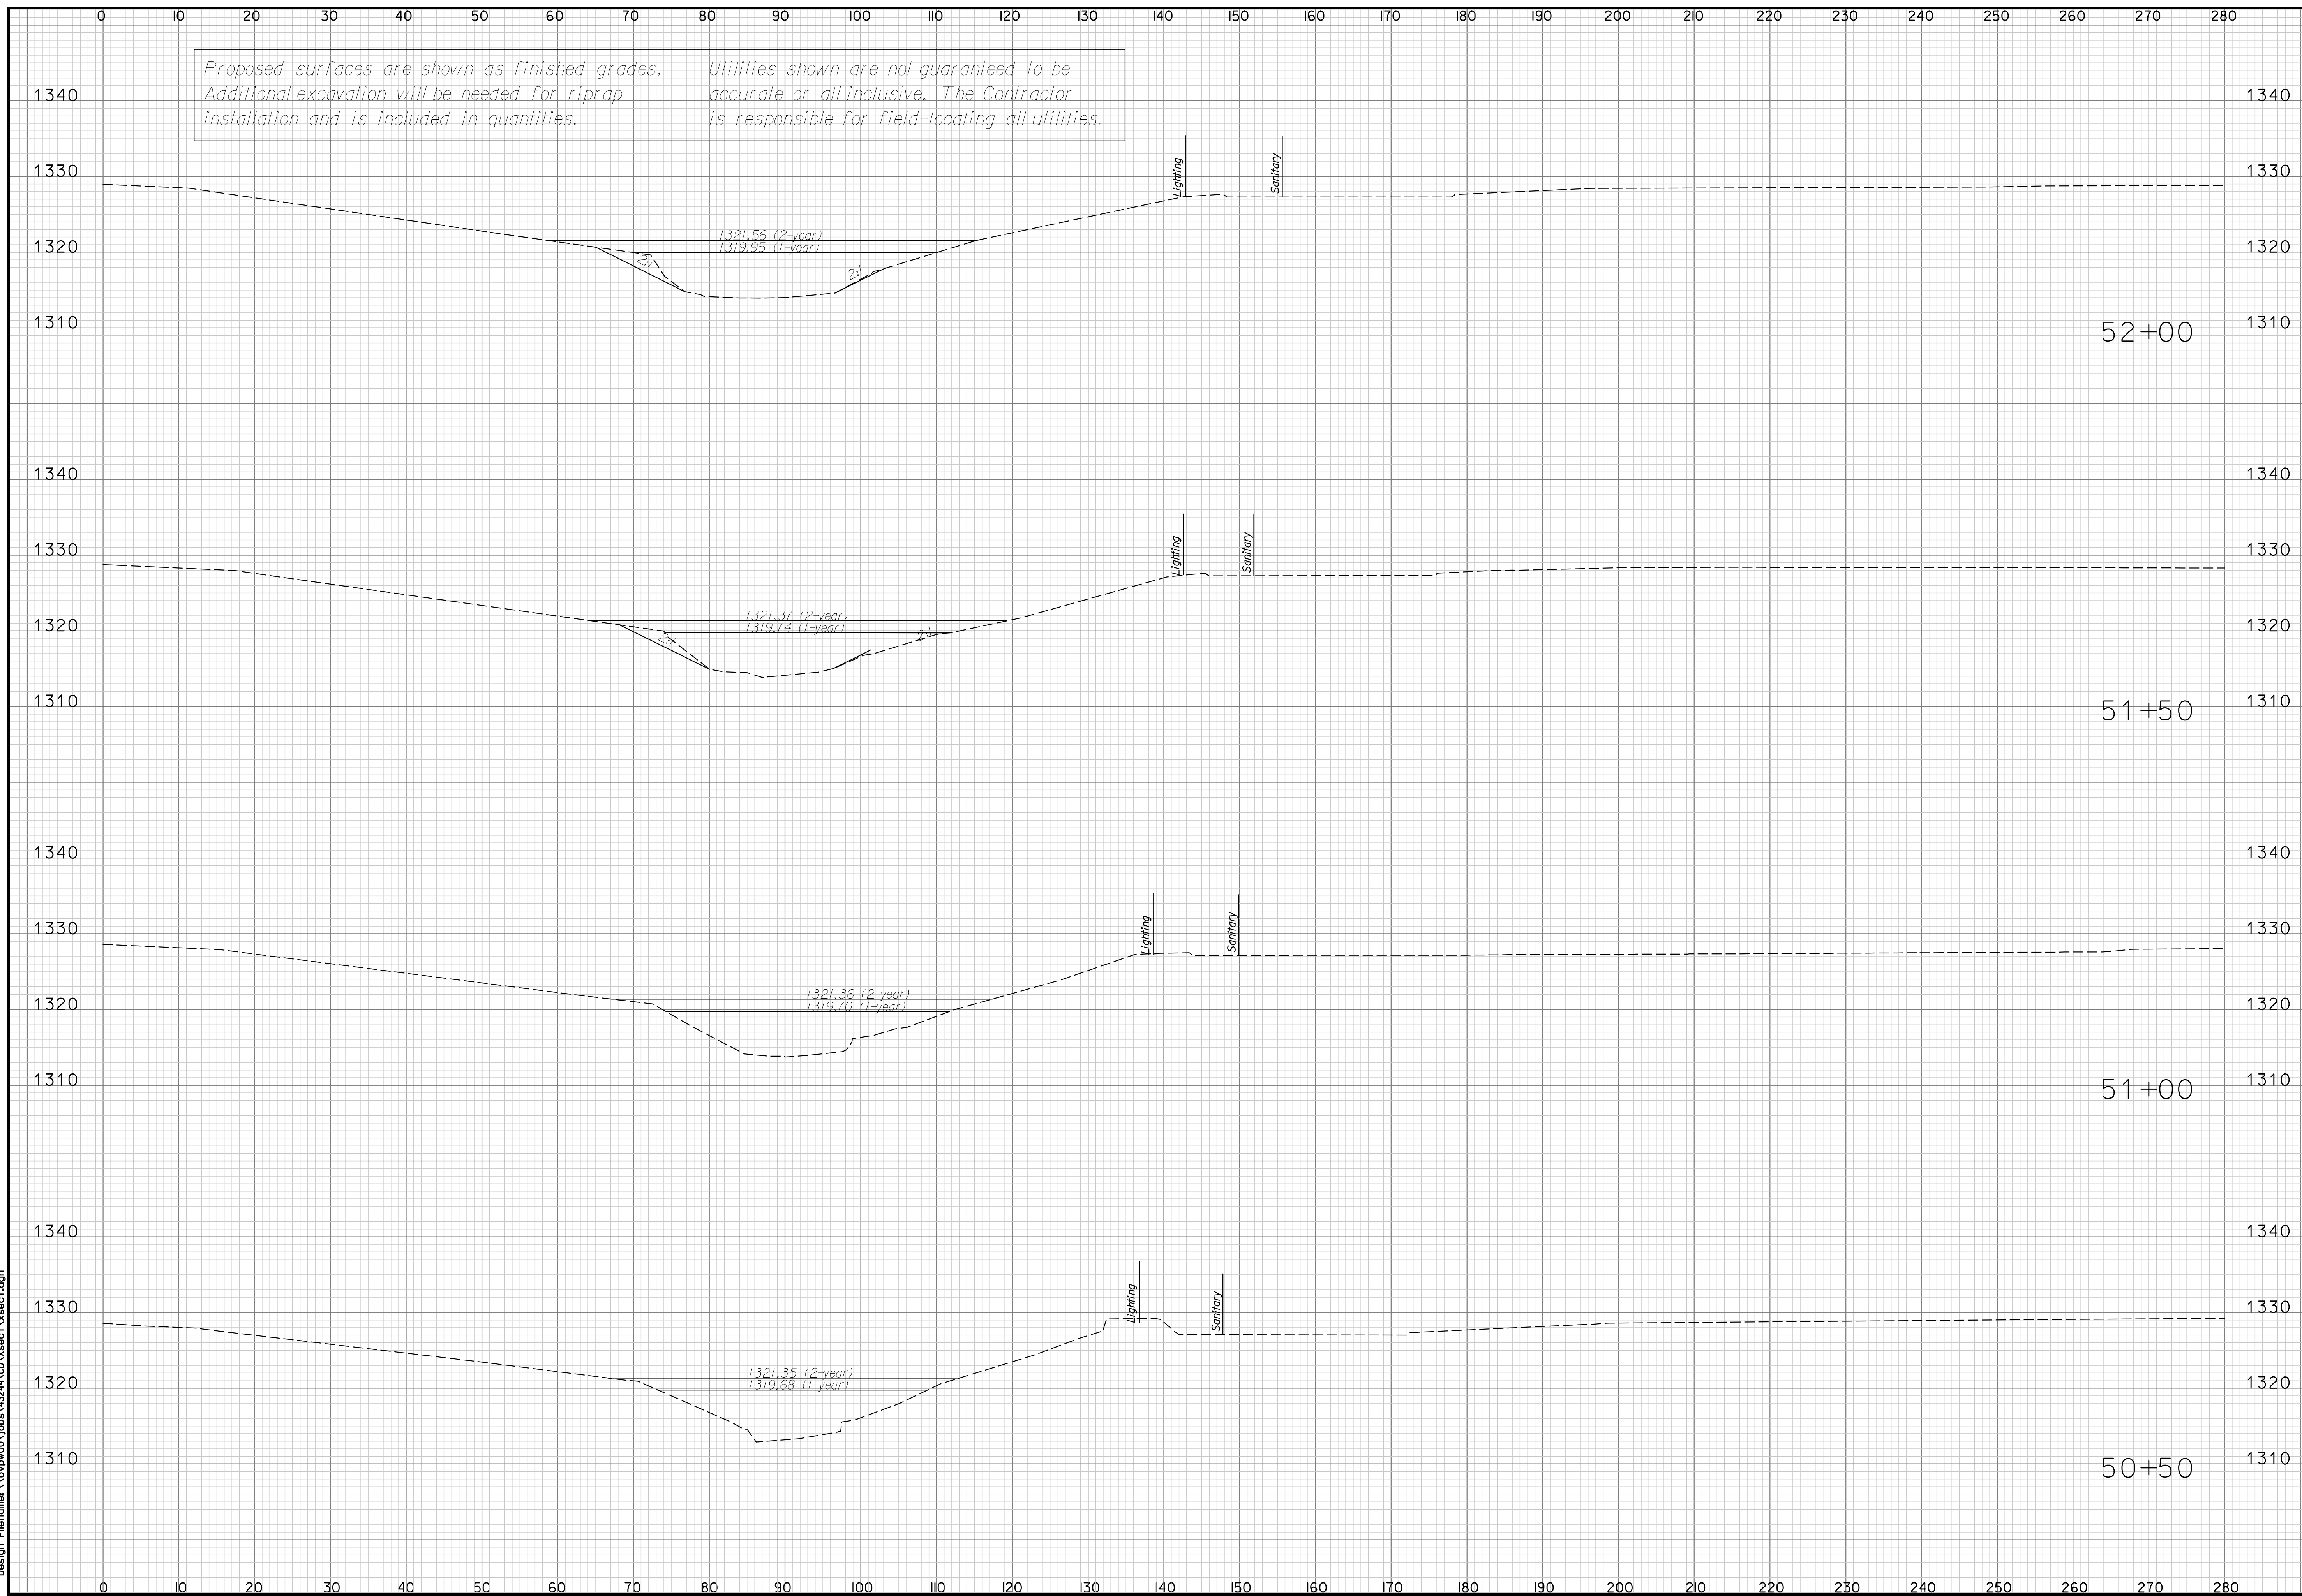

Plotted on Wednesday November 26, 2008 10:27 AM Model:*****IP_MODEL*****
 By: amestdagh Plot Scale: 9.8695881 Pen TabletFullsize.pen
 Design Filename: \\ovpww00\jobs\43244\CD\Xsect\Xsect.dgn

SHEET NO.	TOTAL SHEETS
70	76
CITY OF WICHITA, KANSAS	
NO.	DATE
4	
3	
2	
1	
BY	APPROVED
CROSS SECTIONS STA. 50+50 TO STA. 52+00	