


APPROVED	DESIGNED	DETAILED
DESIGNED	DESIGN CK.	DETAIL CK.
QUANTITIES	QUANTITIES	TRACED
QUAN.CK.	QUAN.CK.	TRACE CK.

Proposed surfaces are shown as finished grades. Additional excavation will be needed for riprap installation and is included in quantities.

Utilities shown are not guaranteed to be accurate or all-inclusive. The Contractor is responsible for field-locating all utilities.

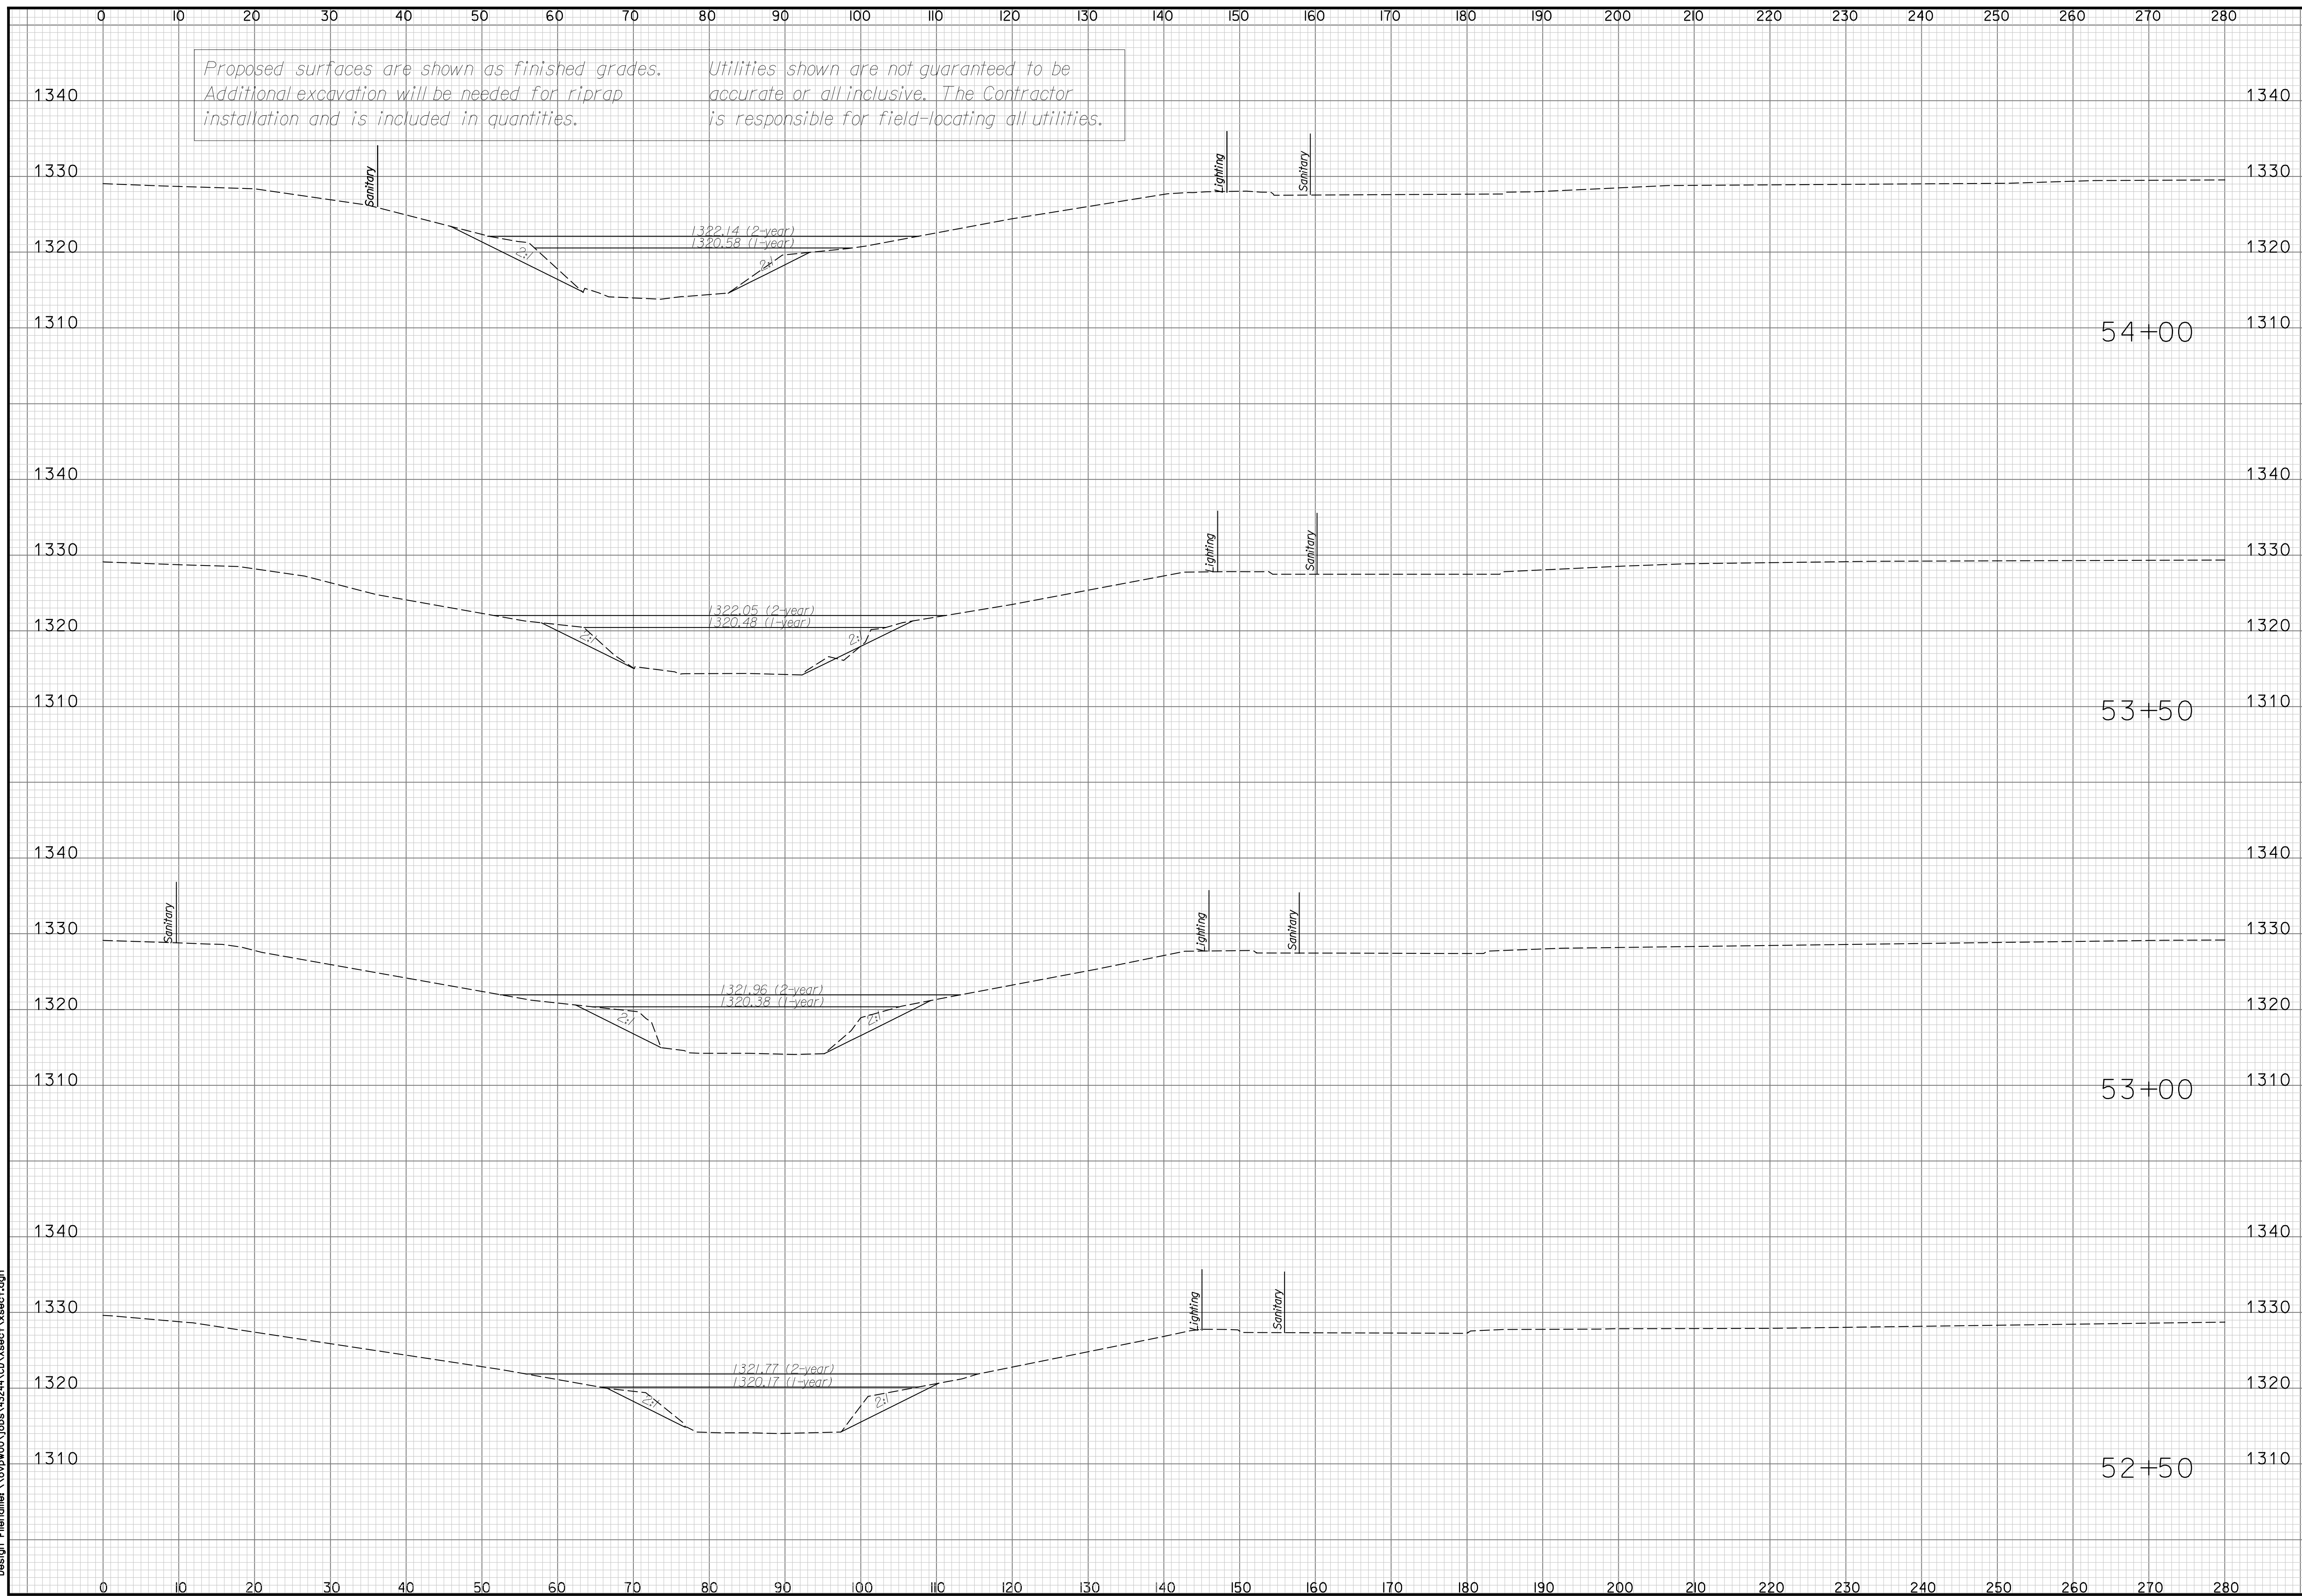

Plotted on Wednesday November 26, 2008 10:26 AM Model:\*\*\*\*\*P\_MODEL\*\*\*\*\*  
 By: amestdagh Plot Scale: 9.8695881 Pen TabletFullsize.pen  
 Design Filename: \\ovpww00\jobs\43244\CD\Xsect\Xsect.dgn

SHEET NO.		TOTAL SHEETS	
71		76	
7450 W 130th St., Suite 400 Overland Park, KS 66213 (913) 491-8933			
<b>HNTB</b>			
CITY OF WICHITA, KANSAS			
CROSS SECTIONS STA. 52 + 50 TO STA. 54 + 00			
NO. DATE BY APP'D			
4			
3			
2			
1			
REVISIONS			

Design Filename: \\ovpww00\jobs\43244\CD\Xsect\Xsect.dgn