


APPROVED	DESIGNED	DETAILED
DESIGNED	DESIGN CK.	DETAIL CK.
QUANTITIES	TRACED	TRACE CK.
QUAN.CK.		

Proposed surfaces are shown as finished grades. Additional excavation will be needed for riprap installation and is included in quantities.

Utilities shown are not guaranteed to be accurate or all-inclusive. The Contractor is responsible for field-locating all utilities.

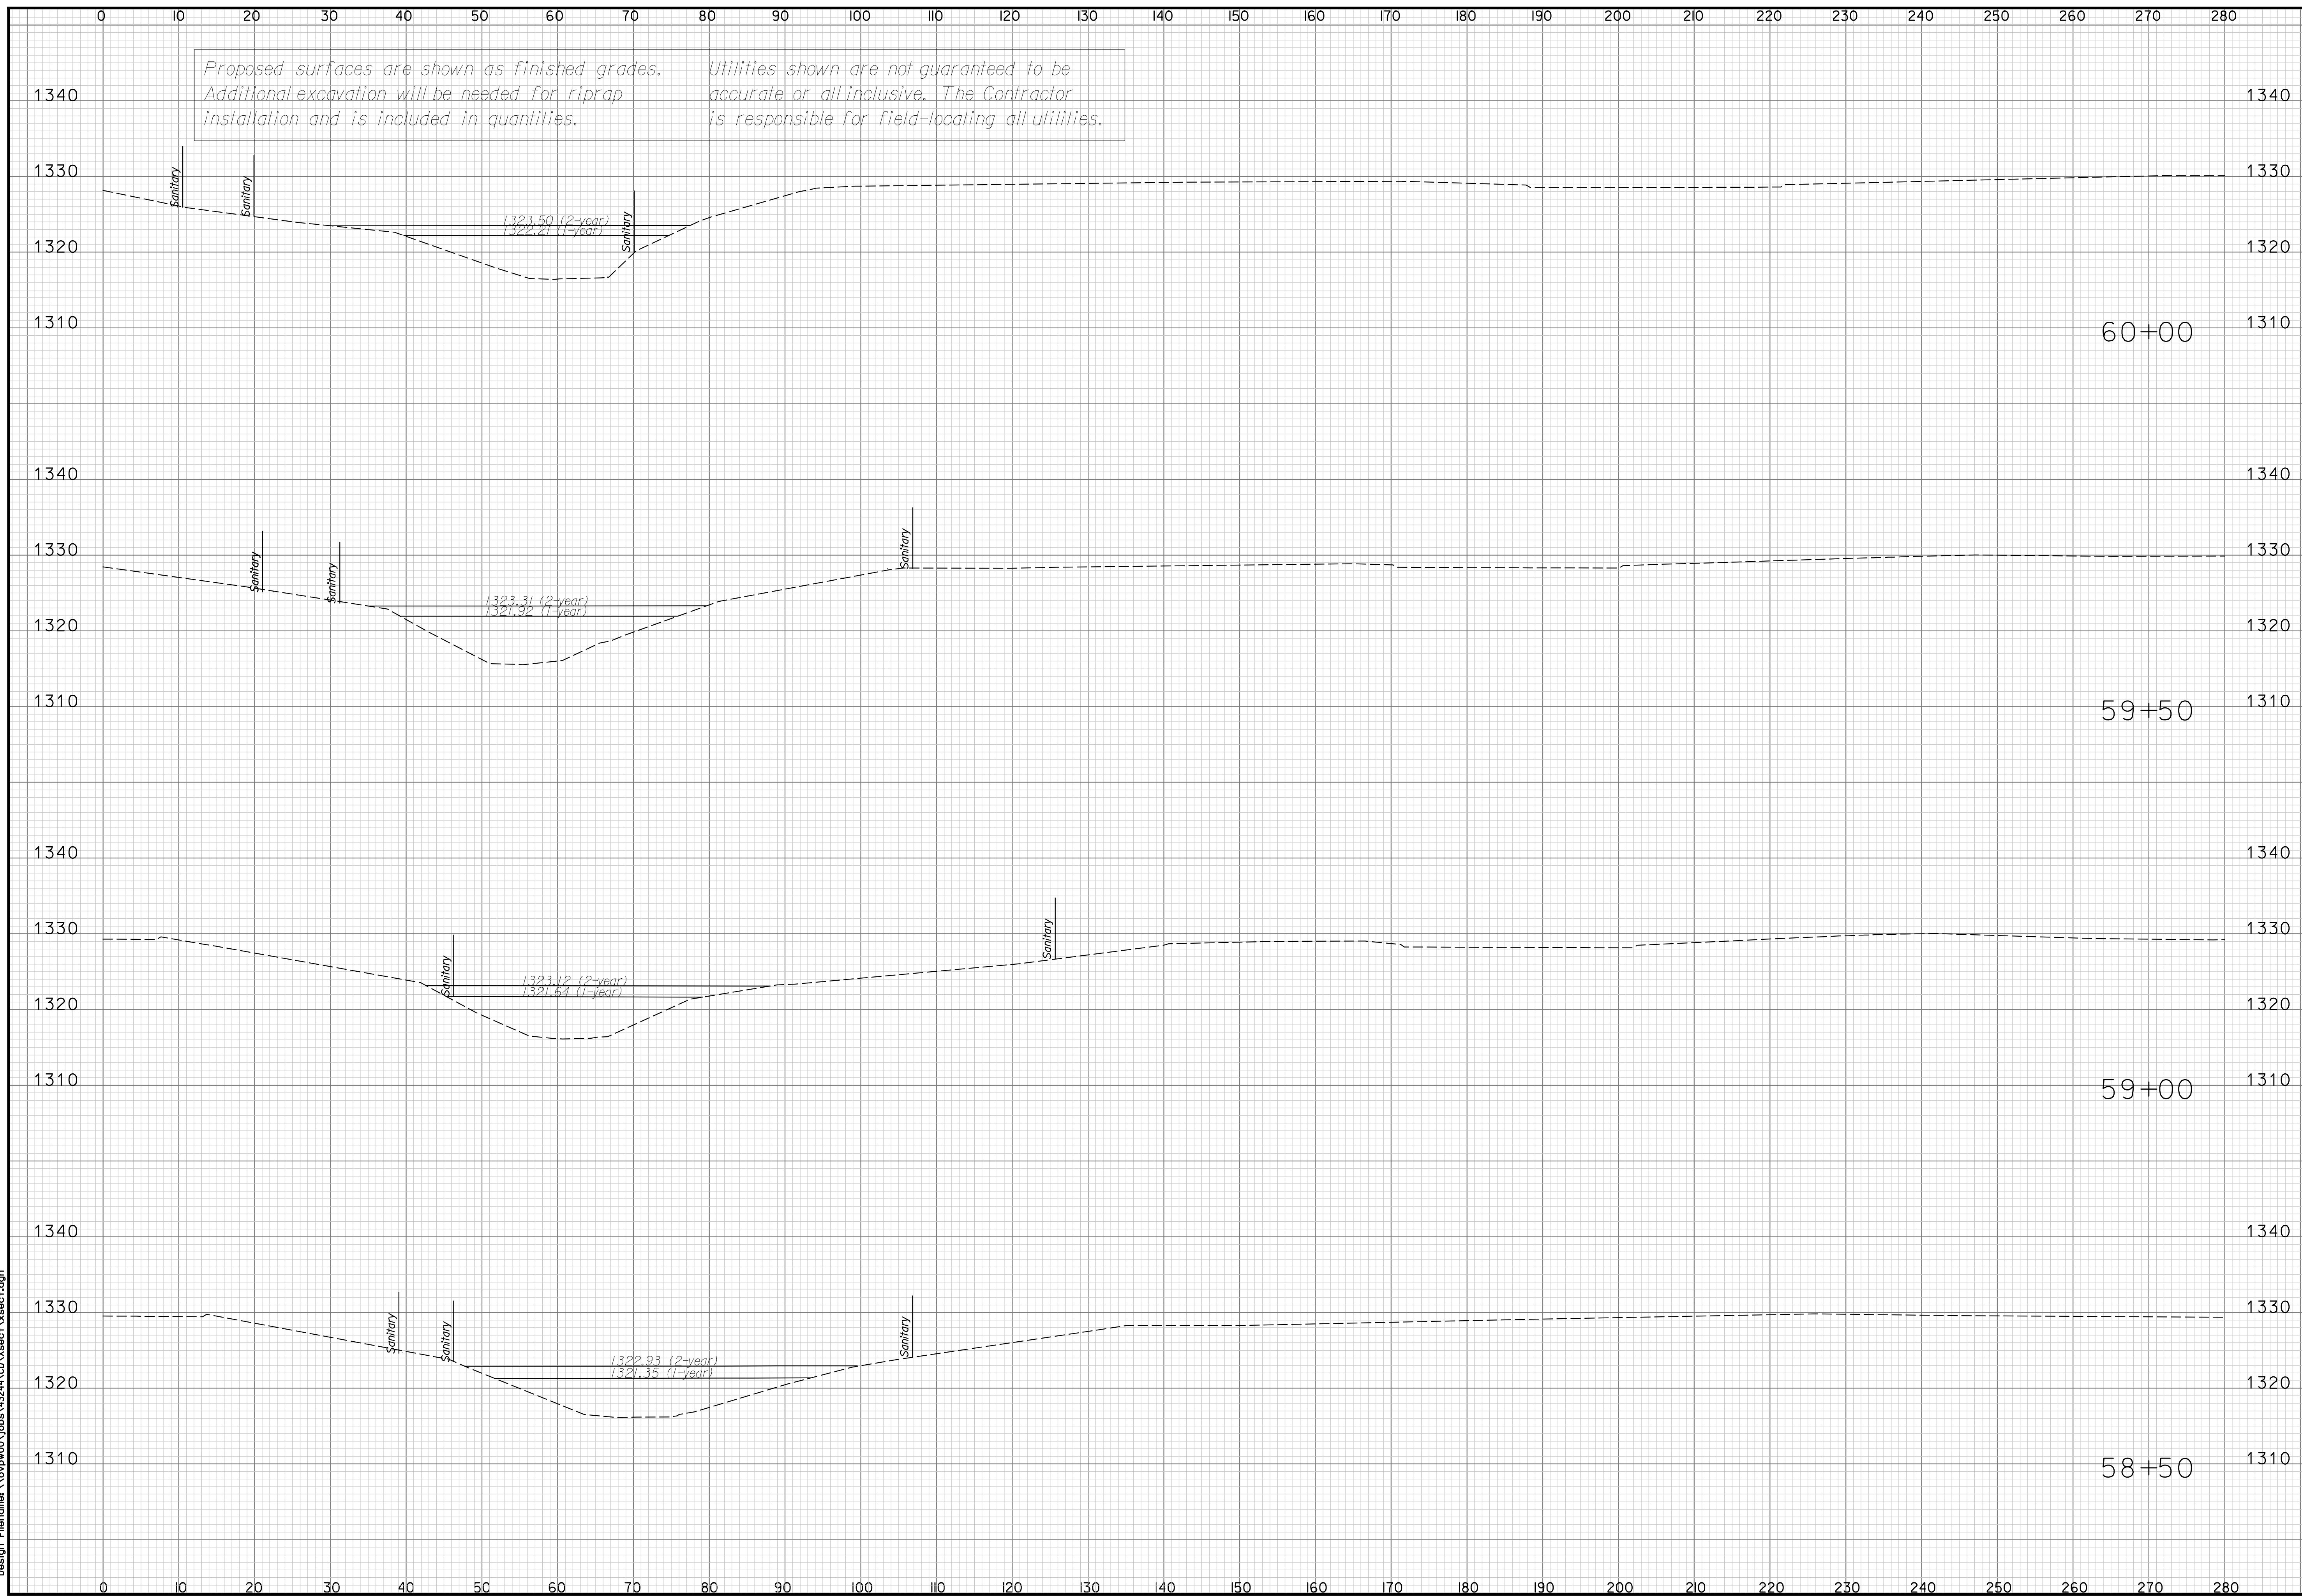

Plotted on Wednesday November 26, 2008 10:26 AM Model:*****P_MODEL*****
 By: amestdagh Plot Scale: 9.8695881 Pen TabletFullsize.pen
 Design Filename: \\ovpww00\jobs\4324\CD\Xsect\Xsect.dgn

SHEET NO.	TOTAL SHEETS
74	76

7450 W 130th St., Suite 400
 Overland Park, KS 66213
 (913) 491-8933

HNTB

CITY OF
 WICHITA, KANSAS

WICHITA

NO.	DATE	BY	REVISIONS
4			
3			
2			
1			

**CROSS SECTIONS
 STA. 58 + 50 TO STA. 60 + 00**

Design Filename: \\ovpww00\jobs\4324\CD\Xsect\Xsect.dgn